


EXISTING FLOOR PLAN

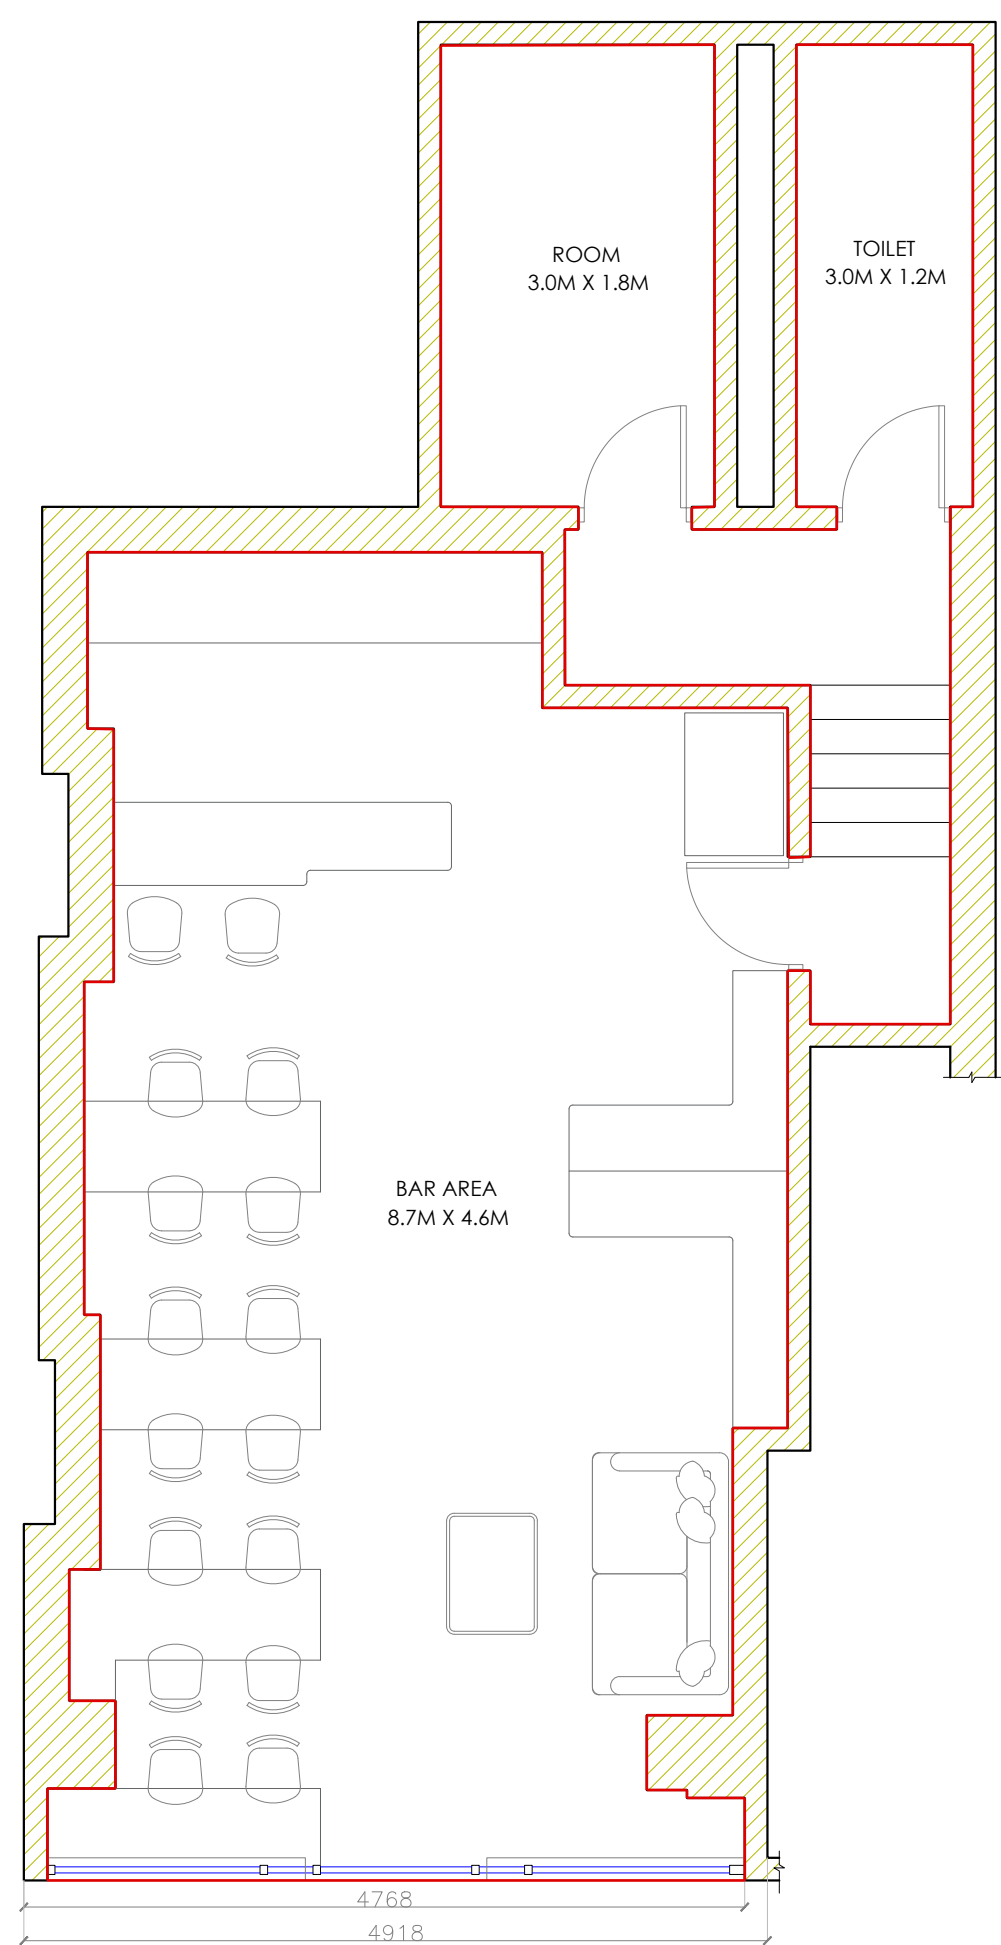

PROPOSED FLOOR PLAN

NOTES:			
REV:	DESCRIPTION:	BY:	DATE:
APPROVAL			
CLIENT:			
ARCHITECT:			
SITE: 129 Cold Bath Rd, Harrogate HG2 0NU UK			
TITLE: Existing & Proposed Floor Plan			
SCALE AT A3: 1:50	DATE: 11/09/2022	DRAWN: LN	CHECKED: checked
PROJECT NO:	DRAWING NO:	REVISION: A	