




Appendix 3

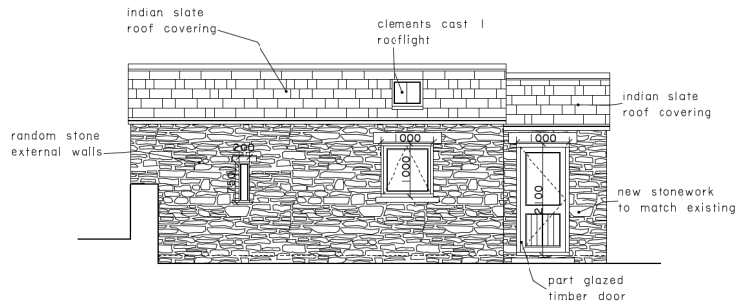


West Elevation

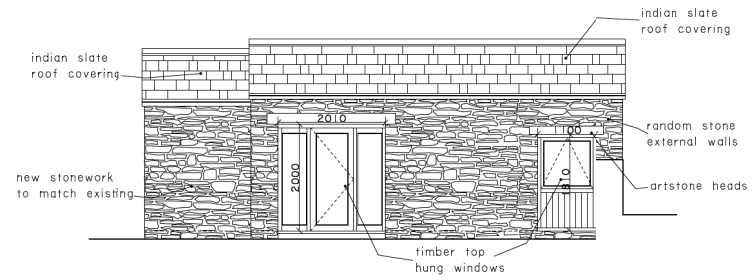

East Elevation

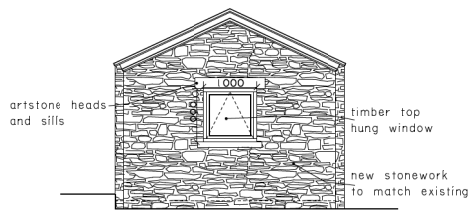

South Elevation

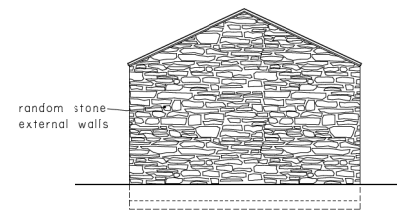

North Elevation

Notes

THIS DRAWING IS COPYRIGHT

DO NOT SCALE FROM THIS DRAWING

No.	Revision	Date
a	planning amendments	feb 11

Project Proposed Barn Conversions
 Location Washfold Farm, Moor Road, Leyburn, North Yorkshire.
 Client Metcalfe Farms

Drawing Existing Elevation Details

date March 2011	drawing no. 2
scale 1:50 apx	project no. 4
drawn CH	revision a
checked	

CHRISTOPHER HODGES
 PLANNING AND DESIGN SERVICE

TELEPHONE 07738382723