



SCALE BAR - 1:100

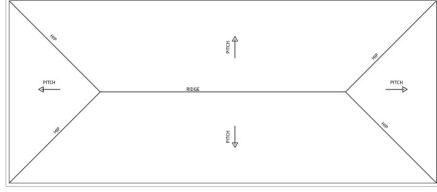


Indicative Roof Plan scale 1:50

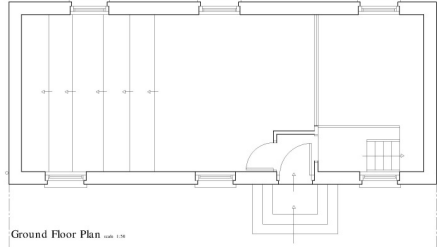

Ground Floor Plan scale 1:50

SCALE BAR - 1:50

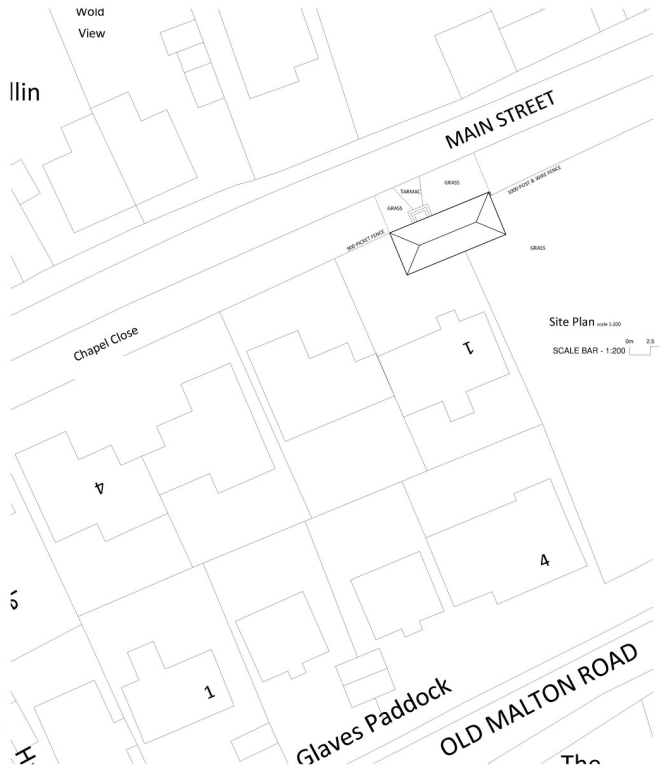

Site Plan scale 1:200  
SCALE BAR - 1:200

NOTES  
Do not scale from this drawing any figured dimensions are to be taken.  
The contractor must verify all dimensions on site before commencing any work on the building.  
The contractor must verify any discrepancies to our clients list before commencing any work on the building and must not be held liable without consent of studiomus Ltd.  
Plan: 1347 Date: 14/05/2024



Project:  
Proposed change of use to dwelling  
Staxton Methodist Chapel  
Main Street  
Staxton, North Yorkshire

Title:  
Existing Plans, Elevations, Section & Site Plan

Scale	Drawn	Checked
as shown @ A1	SG	
Location	SG	Date:
Planning		
Project No:	Drawing No:	Revision:
1347	E02	