



SCALE BAR - 1:100

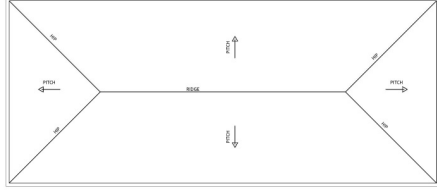


Indicative Roof Plan scale 1:50

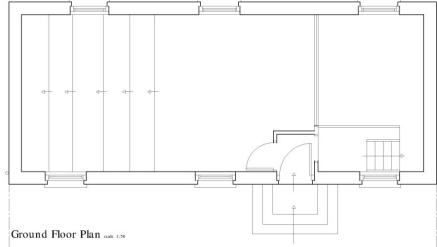

Ground Floor Plan scale 1:50

SCALE BAR - 1:50

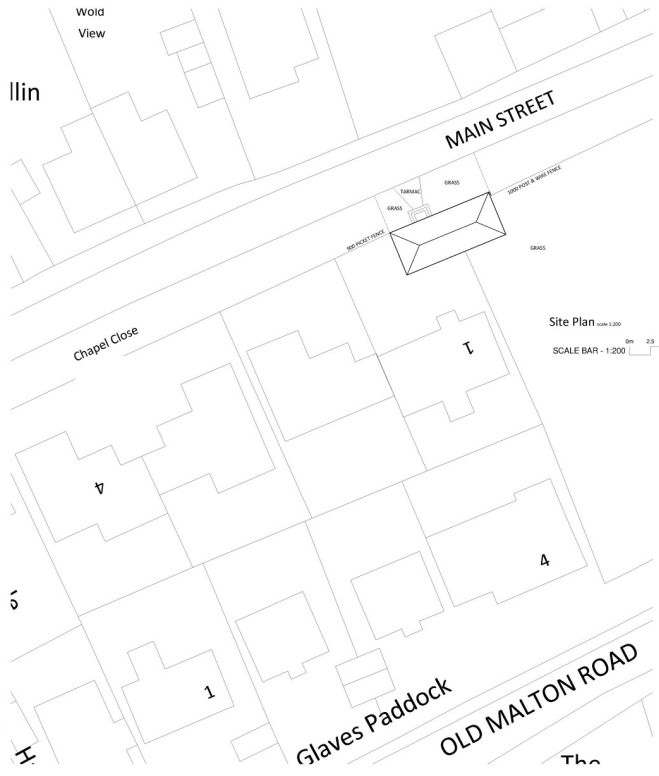

Site Plan scale 1:200
SCALE BAR - 1:200

NOTES
Do not scale from this drawing any figured dimensions are to be taken from the original drawing.
The contractor must verify all dimensions on site before commencing any work on the building.
The contractor must verify any discrepancies to the architect's list before commencing any work on the building and must not be held liable without consent of the architect's list.



Project:
Proposed change of use to dwelling
Staxton Methodist Chapel
Main Street
Staxton, North Yorkshire

Title:
Existing Plans, Elevations, Section & Site Plan

Scale	Drawn	Checked
as shown @ A1	SG	
Planning	SG	
Project No. 1347	Drawing No. E02	Revision: