





NOTES:
 01: Details from this drawing. Original dimensions are to be taken from the original drawings.
 02: The design is based on the information provided in the original drawings. The client is responsible for the accuracy of the information provided.
 03: The design is based on the information provided in the original drawings. The client is responsible for the accuracy of the information provided.
 04: The design is based on the information provided in the original drawings. The client is responsible for the accuracy of the information provided.


No.	Description	Date	By	Checked

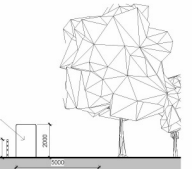

Landscaping Bund Typical Section
 1:100

 

East Elevation
 1:200

 

West Elevation
 1:200



North Elevation
 1:200




South Elevation
 1:200



3D View A
 1:1



3D View B
 1:1

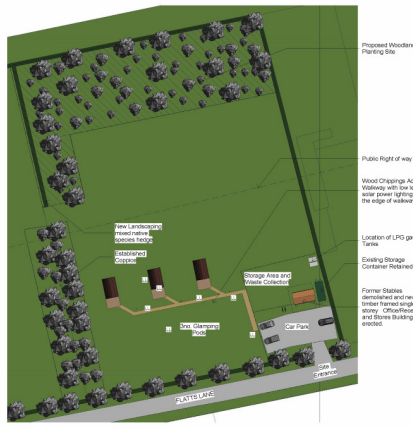

Block Plan
 1:500

CLIENT Mrs J. Bargh	PROJECT Glamping Site - Flatts Lane, Wombleson, North Yorkshire - Option B	DRAWN TITLE Site Plan and Site Elevations as Proposed	SCALE As Indicated	DESIGNED BY Planning	DRAWN BY HAJB	DATE 04/27/21	PROJECT NO. 21095	DWG NO. F101	REV. J
------------------------	---	--	-----------------------	-------------------------	------------------	------------------	----------------------	-----------------	-----------

