


PROPOSED



EXISTING

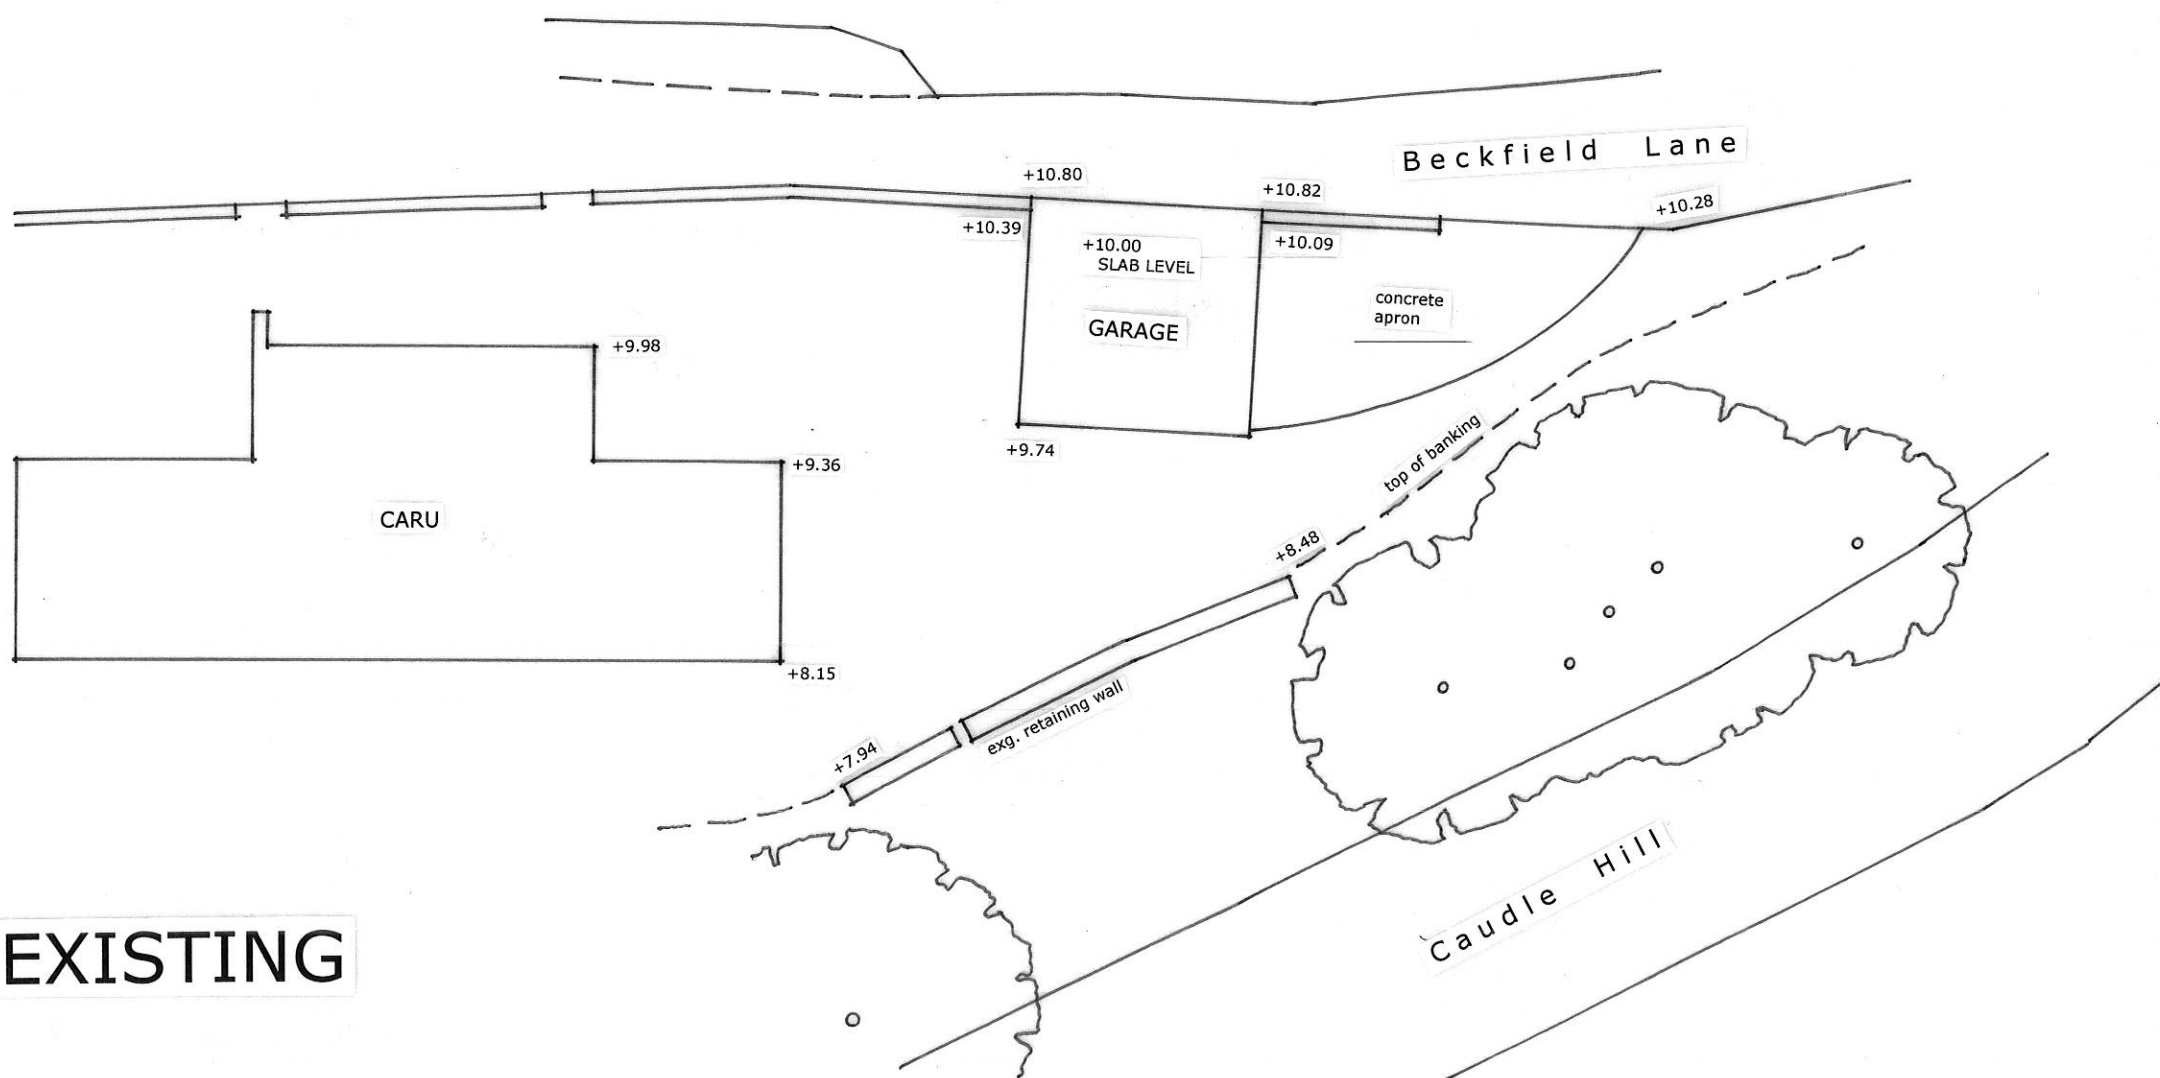

BDL
 Building Design (UK) Limited
 CHARTERED ARCHITECTURAL TECHNOLOGISTS
 Tayson House, Methley Road, Castleford, West Yorkshire, WF10 1PA
 Telephone: 01977 604737 E-mail: bdukl@aol.com Fax: 01977 604778

Land Adjacent to Caru
 Beckfield Lane
 FAIRBURN WF11 9JQ

SITE PLANS

Date: Nov. 2021 Scale: 1:200@A3

Dwg. No. 802/01 Rev. A

