


Appendix A

Site Plan of Airedale Avenue

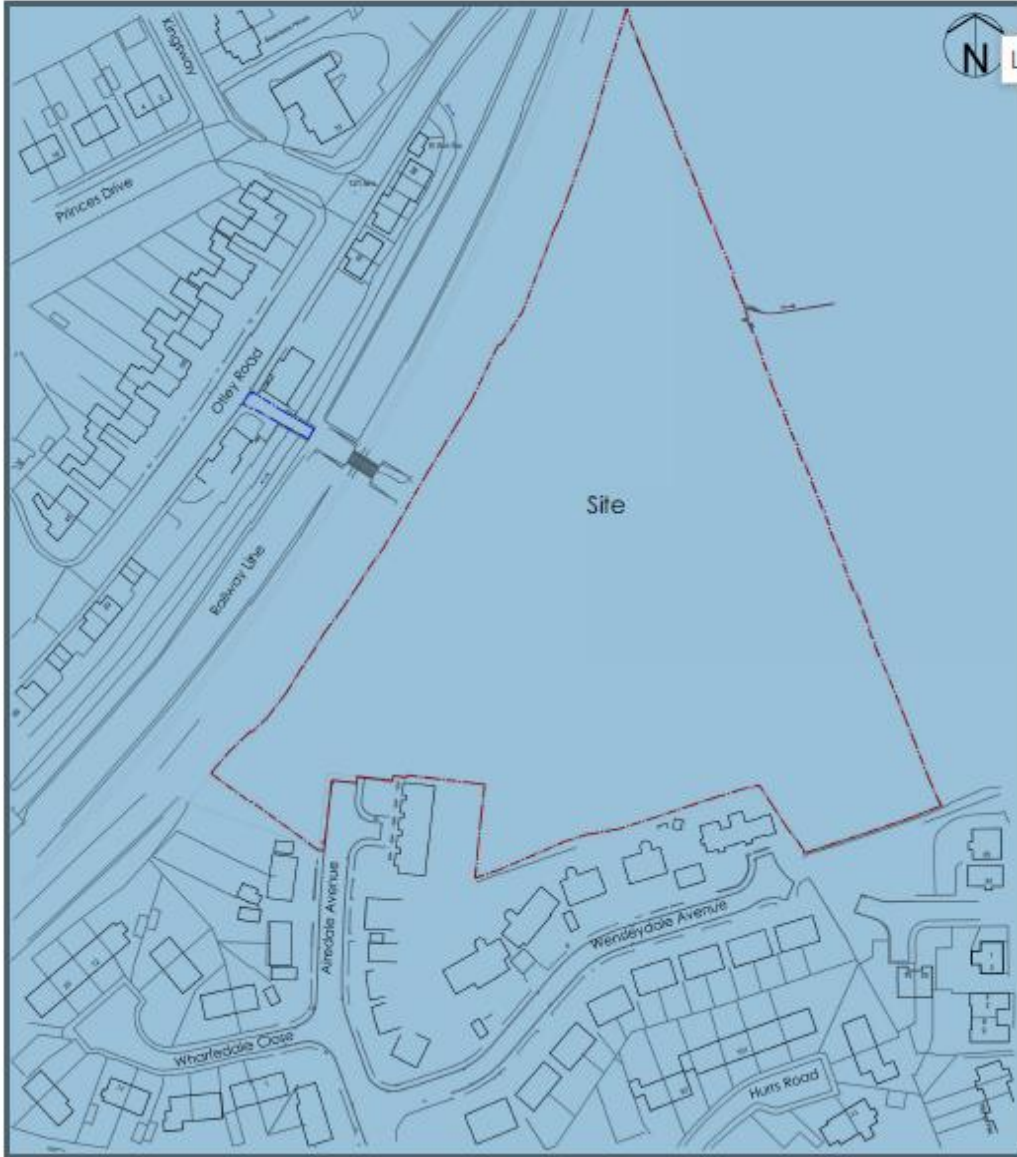

Louise He

<p>A Updated for planning submission 17.4.19 DH</p> <p>version date by</p> <p>05M 05M 0d 18 1:1250</p>		<p>BOWMAN RILEY ARCHITECTS</p> <p>Project No: CBRL 0300-01-01-01-01 1000000 1000000 01/19/19 01 200 700 011 www.bowmanriley.com</p>							
<p>All drawings to be sealed on file and by Airedale Avenue of site plan only. No drawings and applications are to be submitted for the full planning application.</p> <p>This drawing is the property of Bowman Riley Architects Limited. It is NOT TO BE REPRODUCED OR TRANSMITTED IN ANY FORM OR BY ANY MEANS, ELECTRONIC OR MECHANICAL, INCLUDING PHOTOCOPYING, RECORDING, OR BY ANY INFORMATION STORAGE AND RETRIEVAL SYSTEM.</p>		<p>CBRL Airedale Avenue, Skipton</p>							
<p>drawn by: OSM checked by: OSM date: 0d 18 scale: 1:1250</p>		<p>Site Location Plan</p> <table border="1"> <tr> <td>project number</td> <td>drawing number</td> <td>revision</td> </tr> <tr> <td>8186</td> <td>01</td> <td>A</td> </tr> </table>		project number	drawing number	revision	8186	01	A
project number	drawing number	revision							
8186	01	A							

01/19/19 01 200 700 011 www.bowmanriley.com

OFFICIAL