



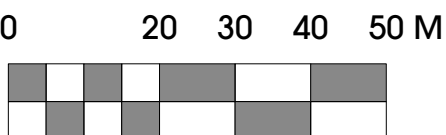

**AMENDED
DRAWING**

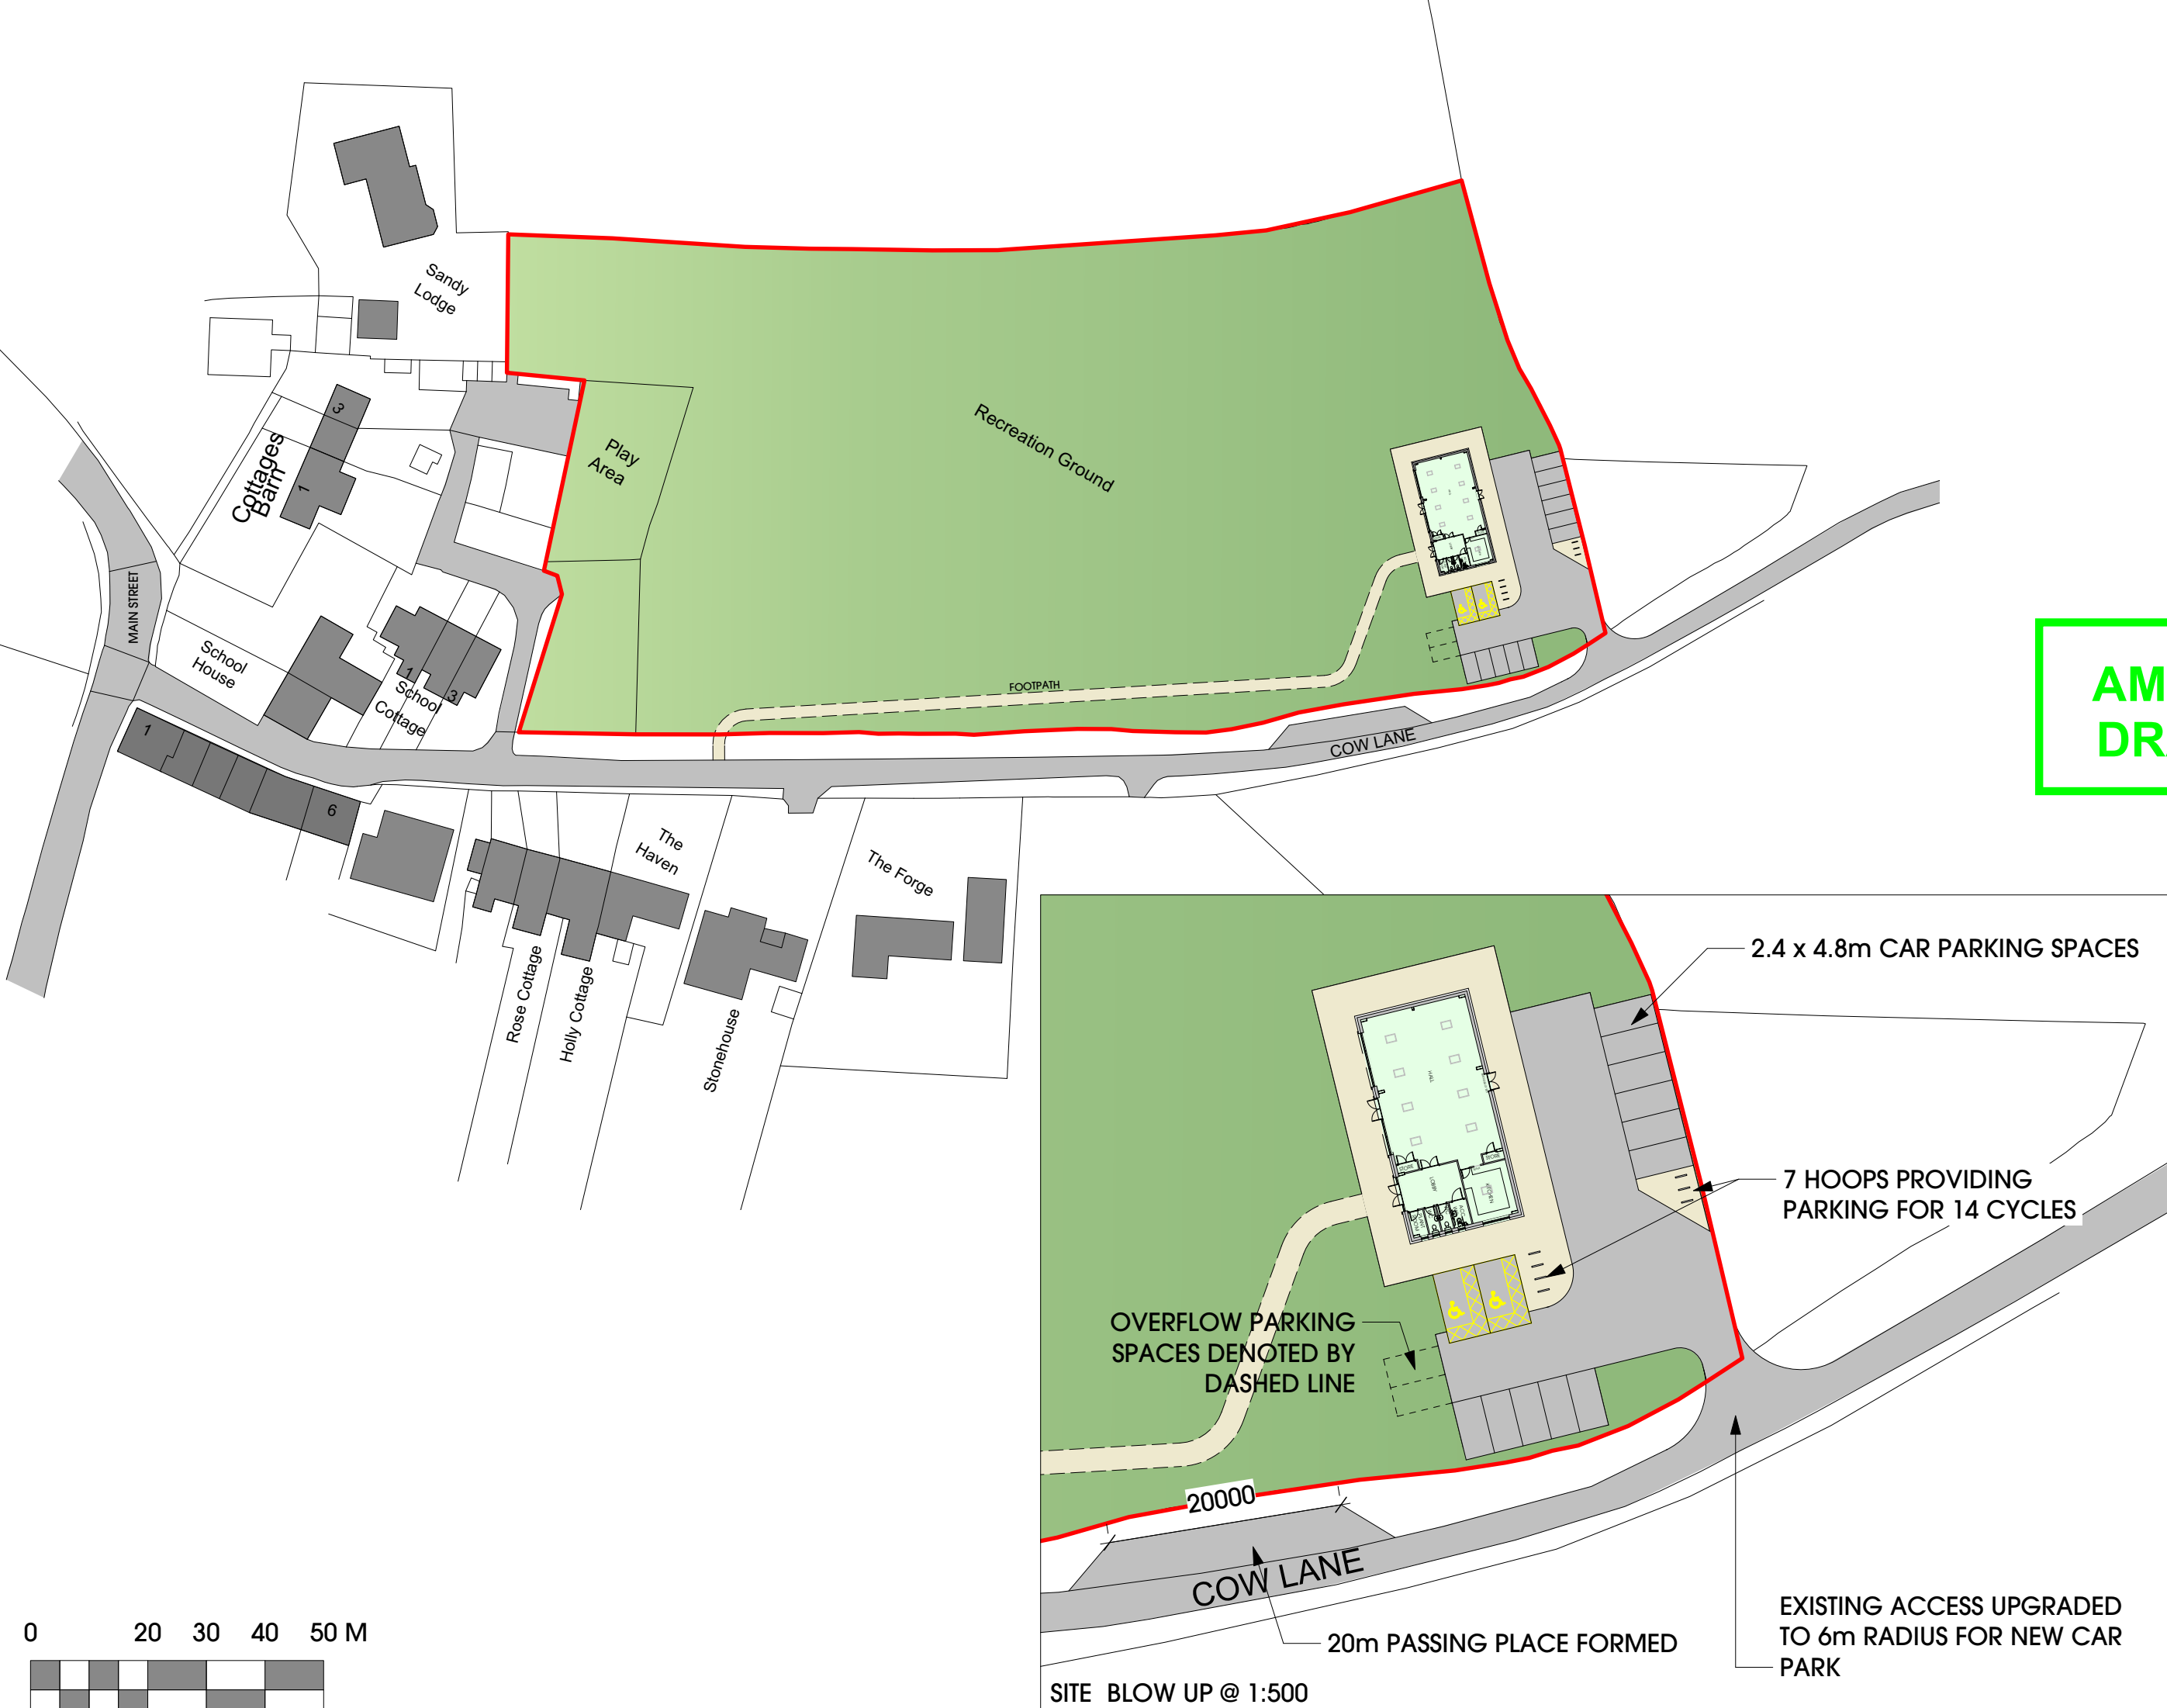

Rev.	Date	Description	Drawn
B	29/04/22	INDICATIVE FOOTPATH SHOWN	AB
A	30/04/22	MINOR AMENDMENTS TO BUILDING ORIENTATION	AB
		CAR PARKING LOCATIONS AND BUILDING FOOTPATH	AB
		SIZE, ACCESS TWEAKED AND PASSING PLACE ADDED	

project
Womersley Village
Community Hall

drawing title
Proposed Site Plan

date April 2022
status Planning
scale 1:1000 @ A3
drawn AB checked RC
job no. 0001 dwg no. 05 rev. B

SITE BLOW UP @ 1:500