


-08

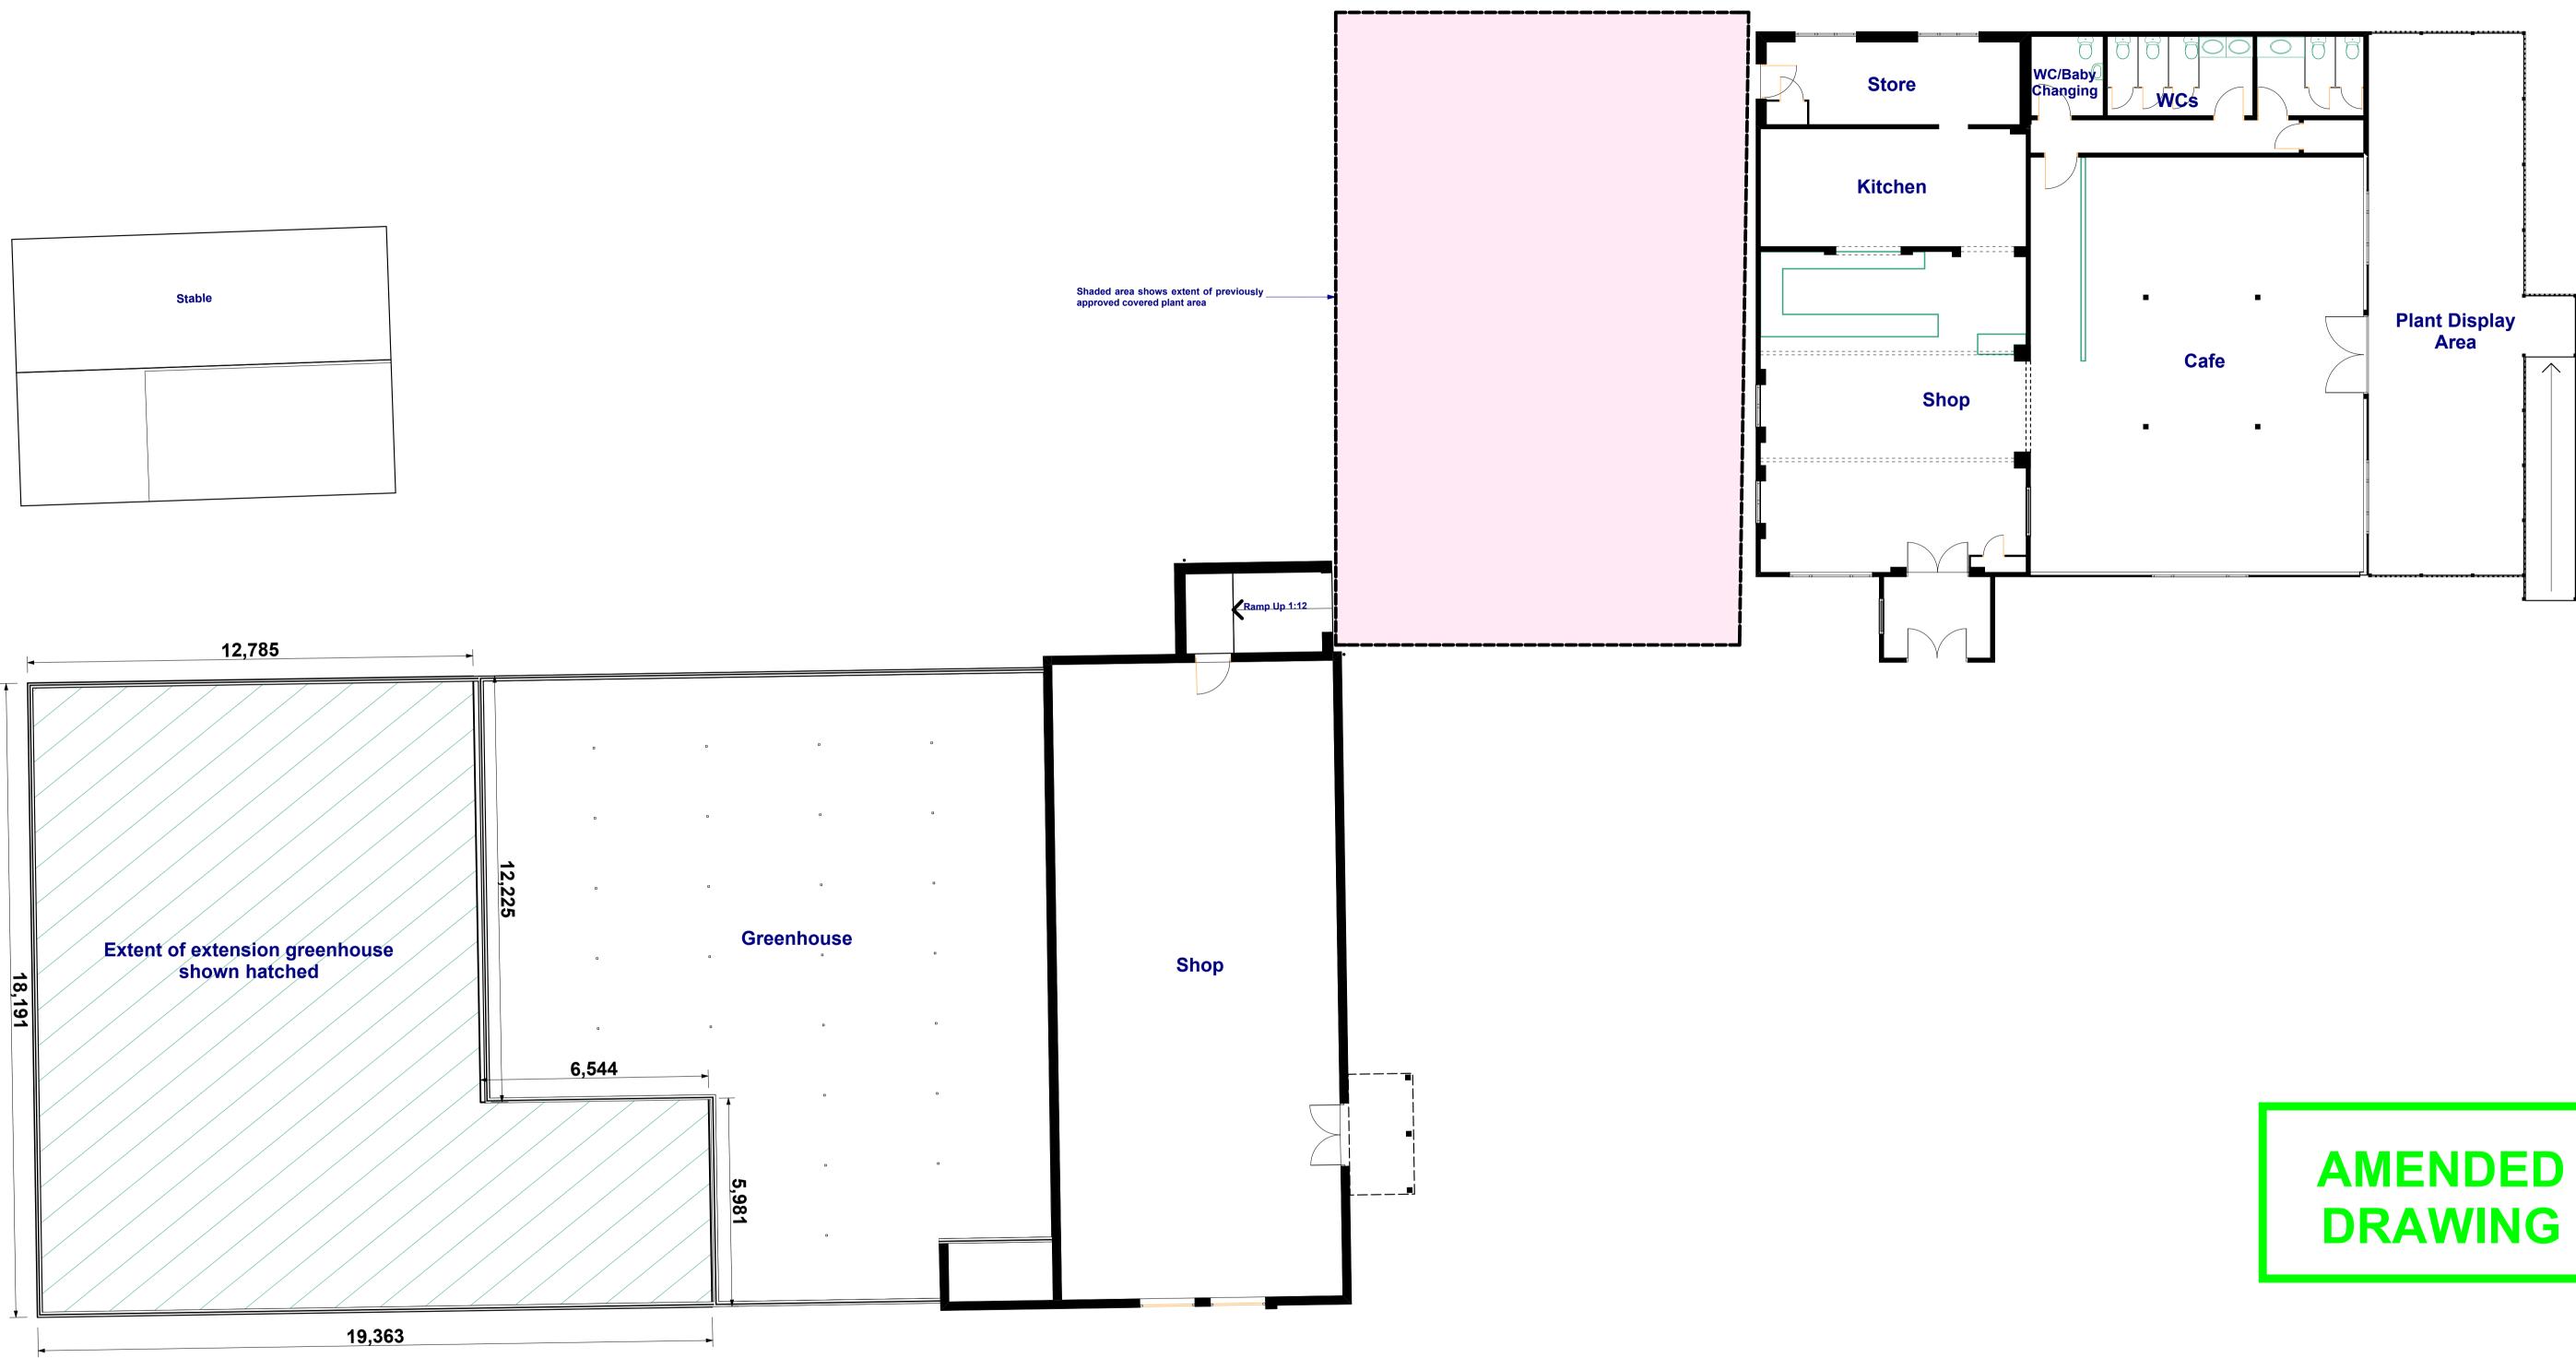

Preliminary Issue 05-05-20 Preliminary Issue 08-05-20 Preliminary Issue 13-05-20 Preliminary Issue 22-06-20 Preliminary Issue 06-01-21 Preliminary Issue 10-01-21 Preliminary Issue 25-01-21 Preliminary Issue 24-03-23 REVISION

DRAWING

Floor Plan As Proposed

Fields Garden Centre, Finkle Hill, Sherburn In Elmet JOB

D-202G DRAWING NUMBER

SCALE

01-20 JOB REFERENCE