
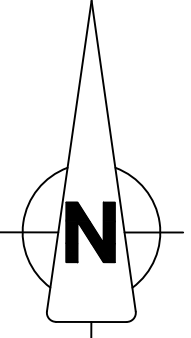


**AMENDED  
DRAWING**

APPENDIX A


43

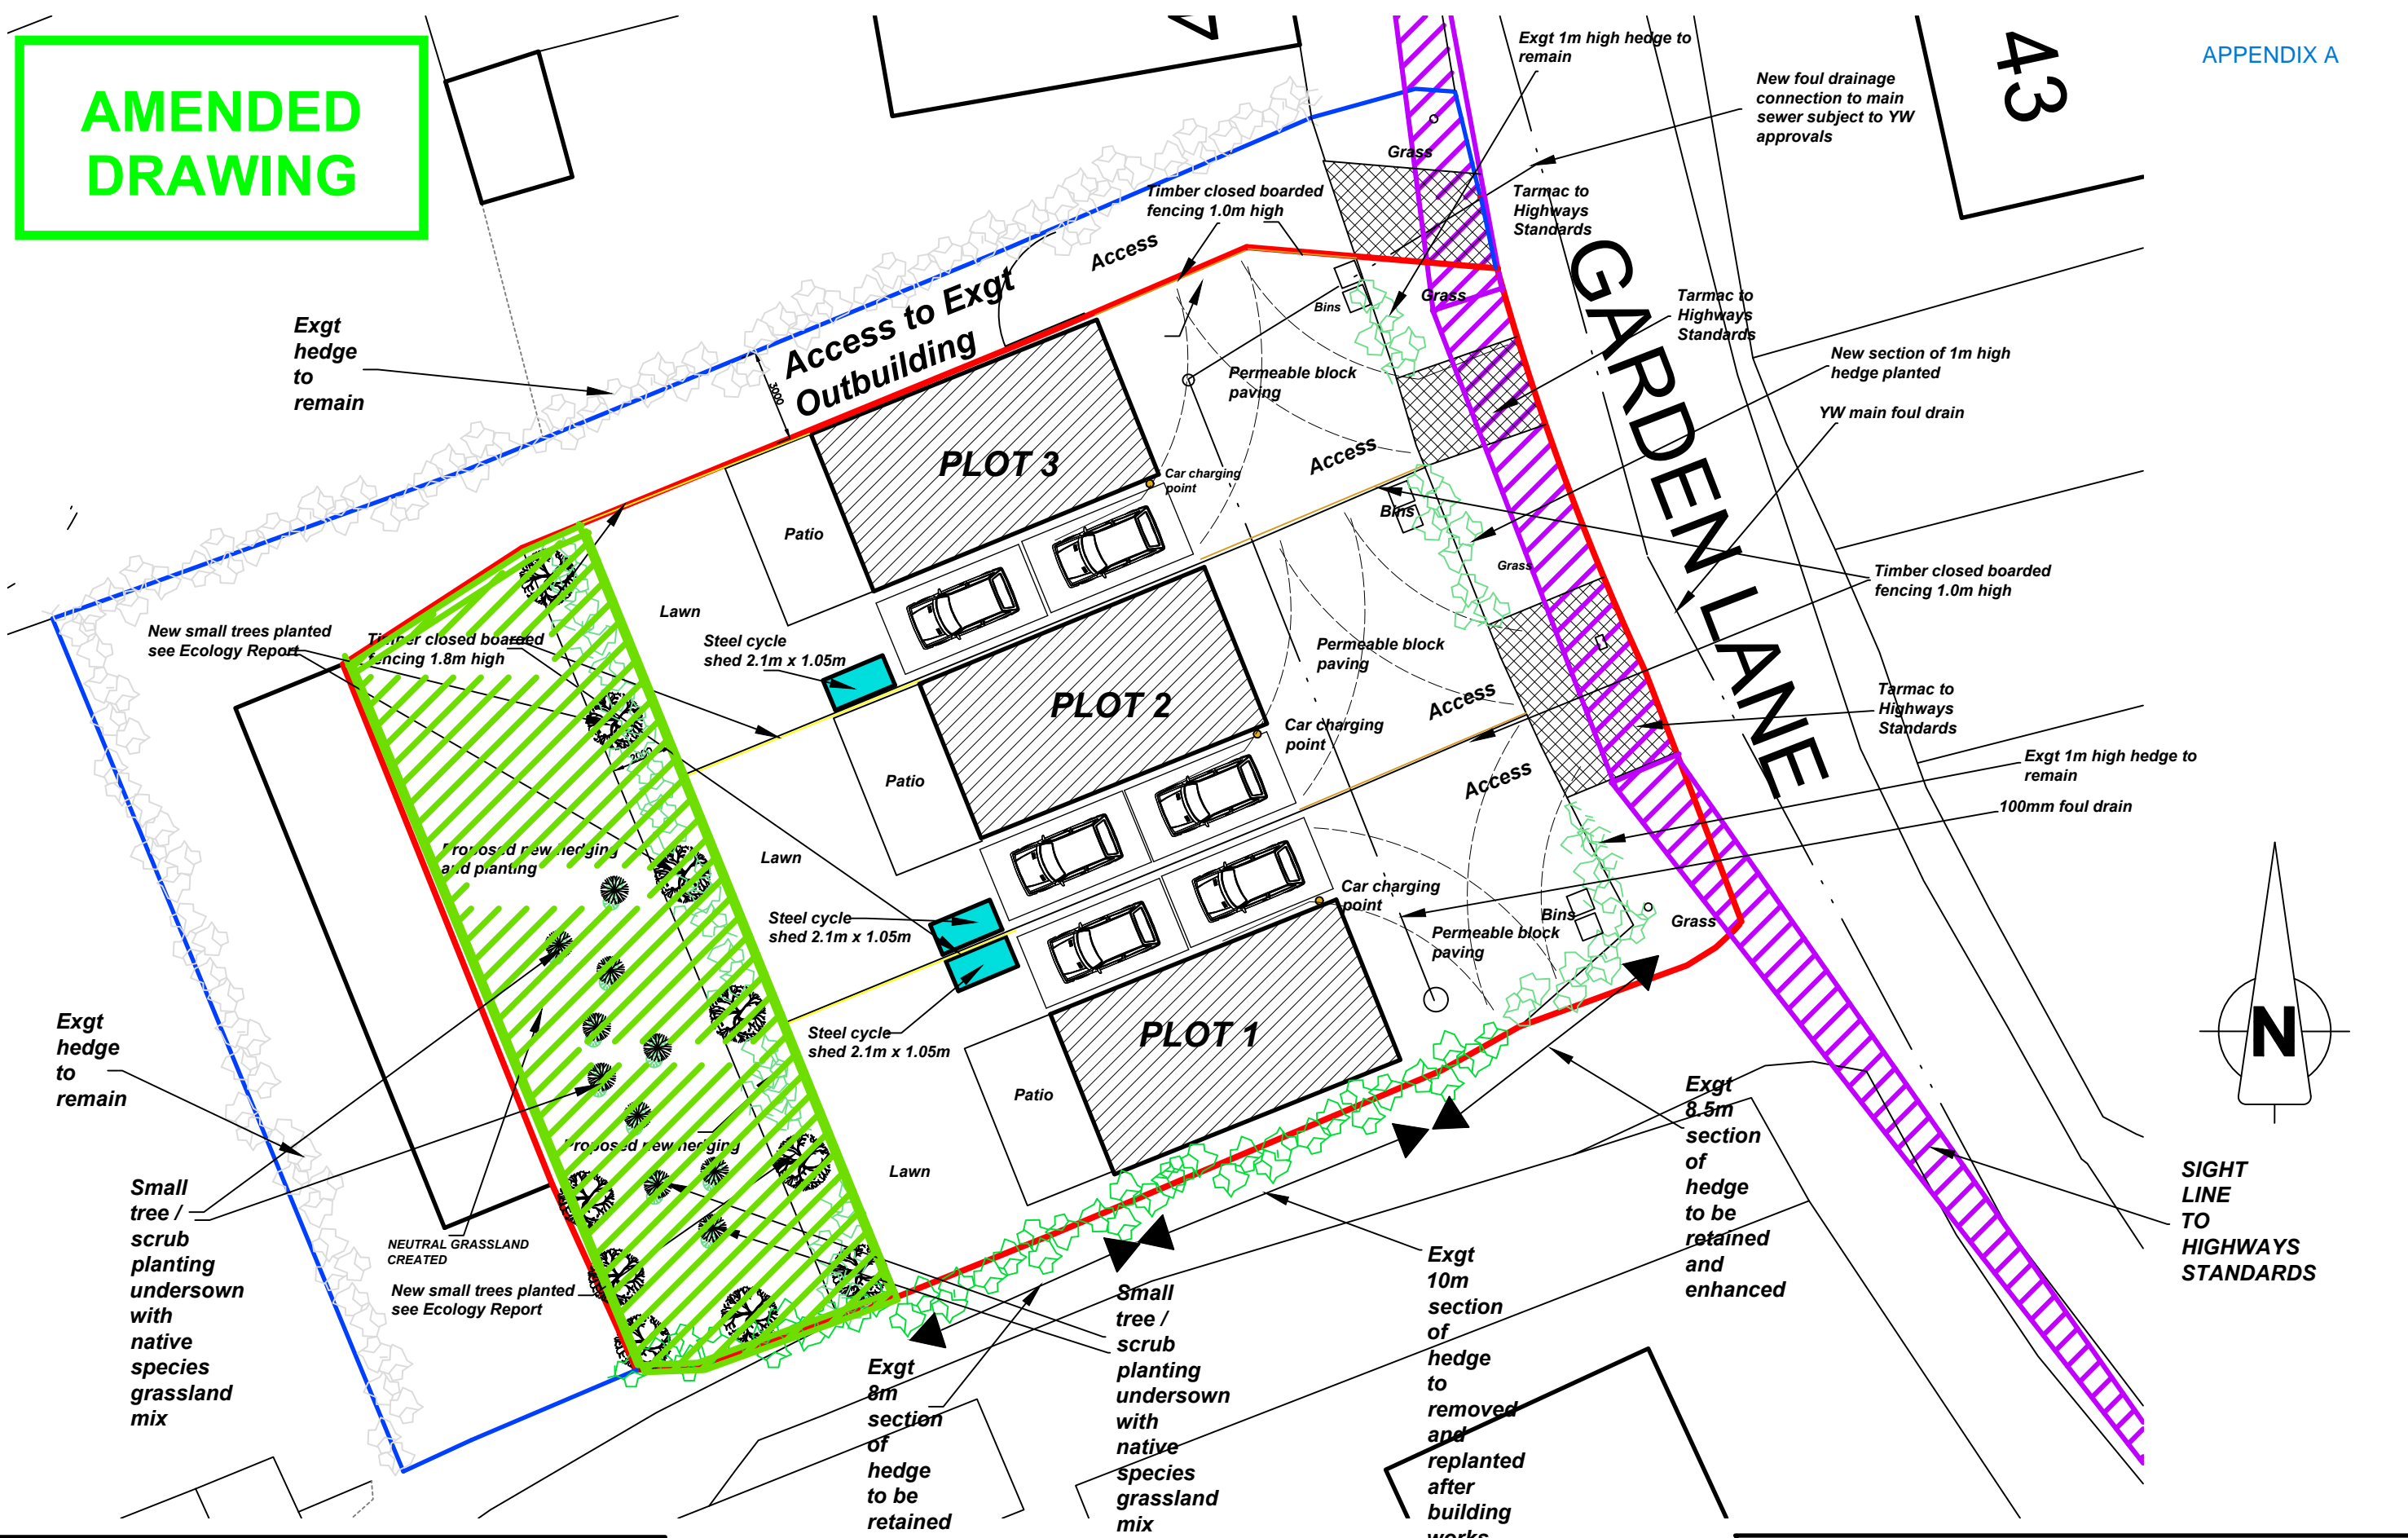

SIGHT  
LINE  
TO  
HIGHWAYS  
STANDARDS

**JDM ARCHITECTURAL DESIGNS**  
Amberville, Lime Kiln Lane, Kirk Deighton, Wetherby, North Yorkshire  
LS22 4EA  
email - jdmarchitecturaldesigns@gmail.com  
mobile - 07950289803

**PROPOSED SITE PLAN** Scale 1:200

 

SITE ADJACENT TO 44 GARDEN LANE ,  
SHERBURN IN ELMET  
Proposed Site Plan  
Drg no 101978.02 Rev:H  
Scale: see drg - Date: July 23- By: JM