


# Appendix A - Site Layout Plan - Indicative Drilling Phase

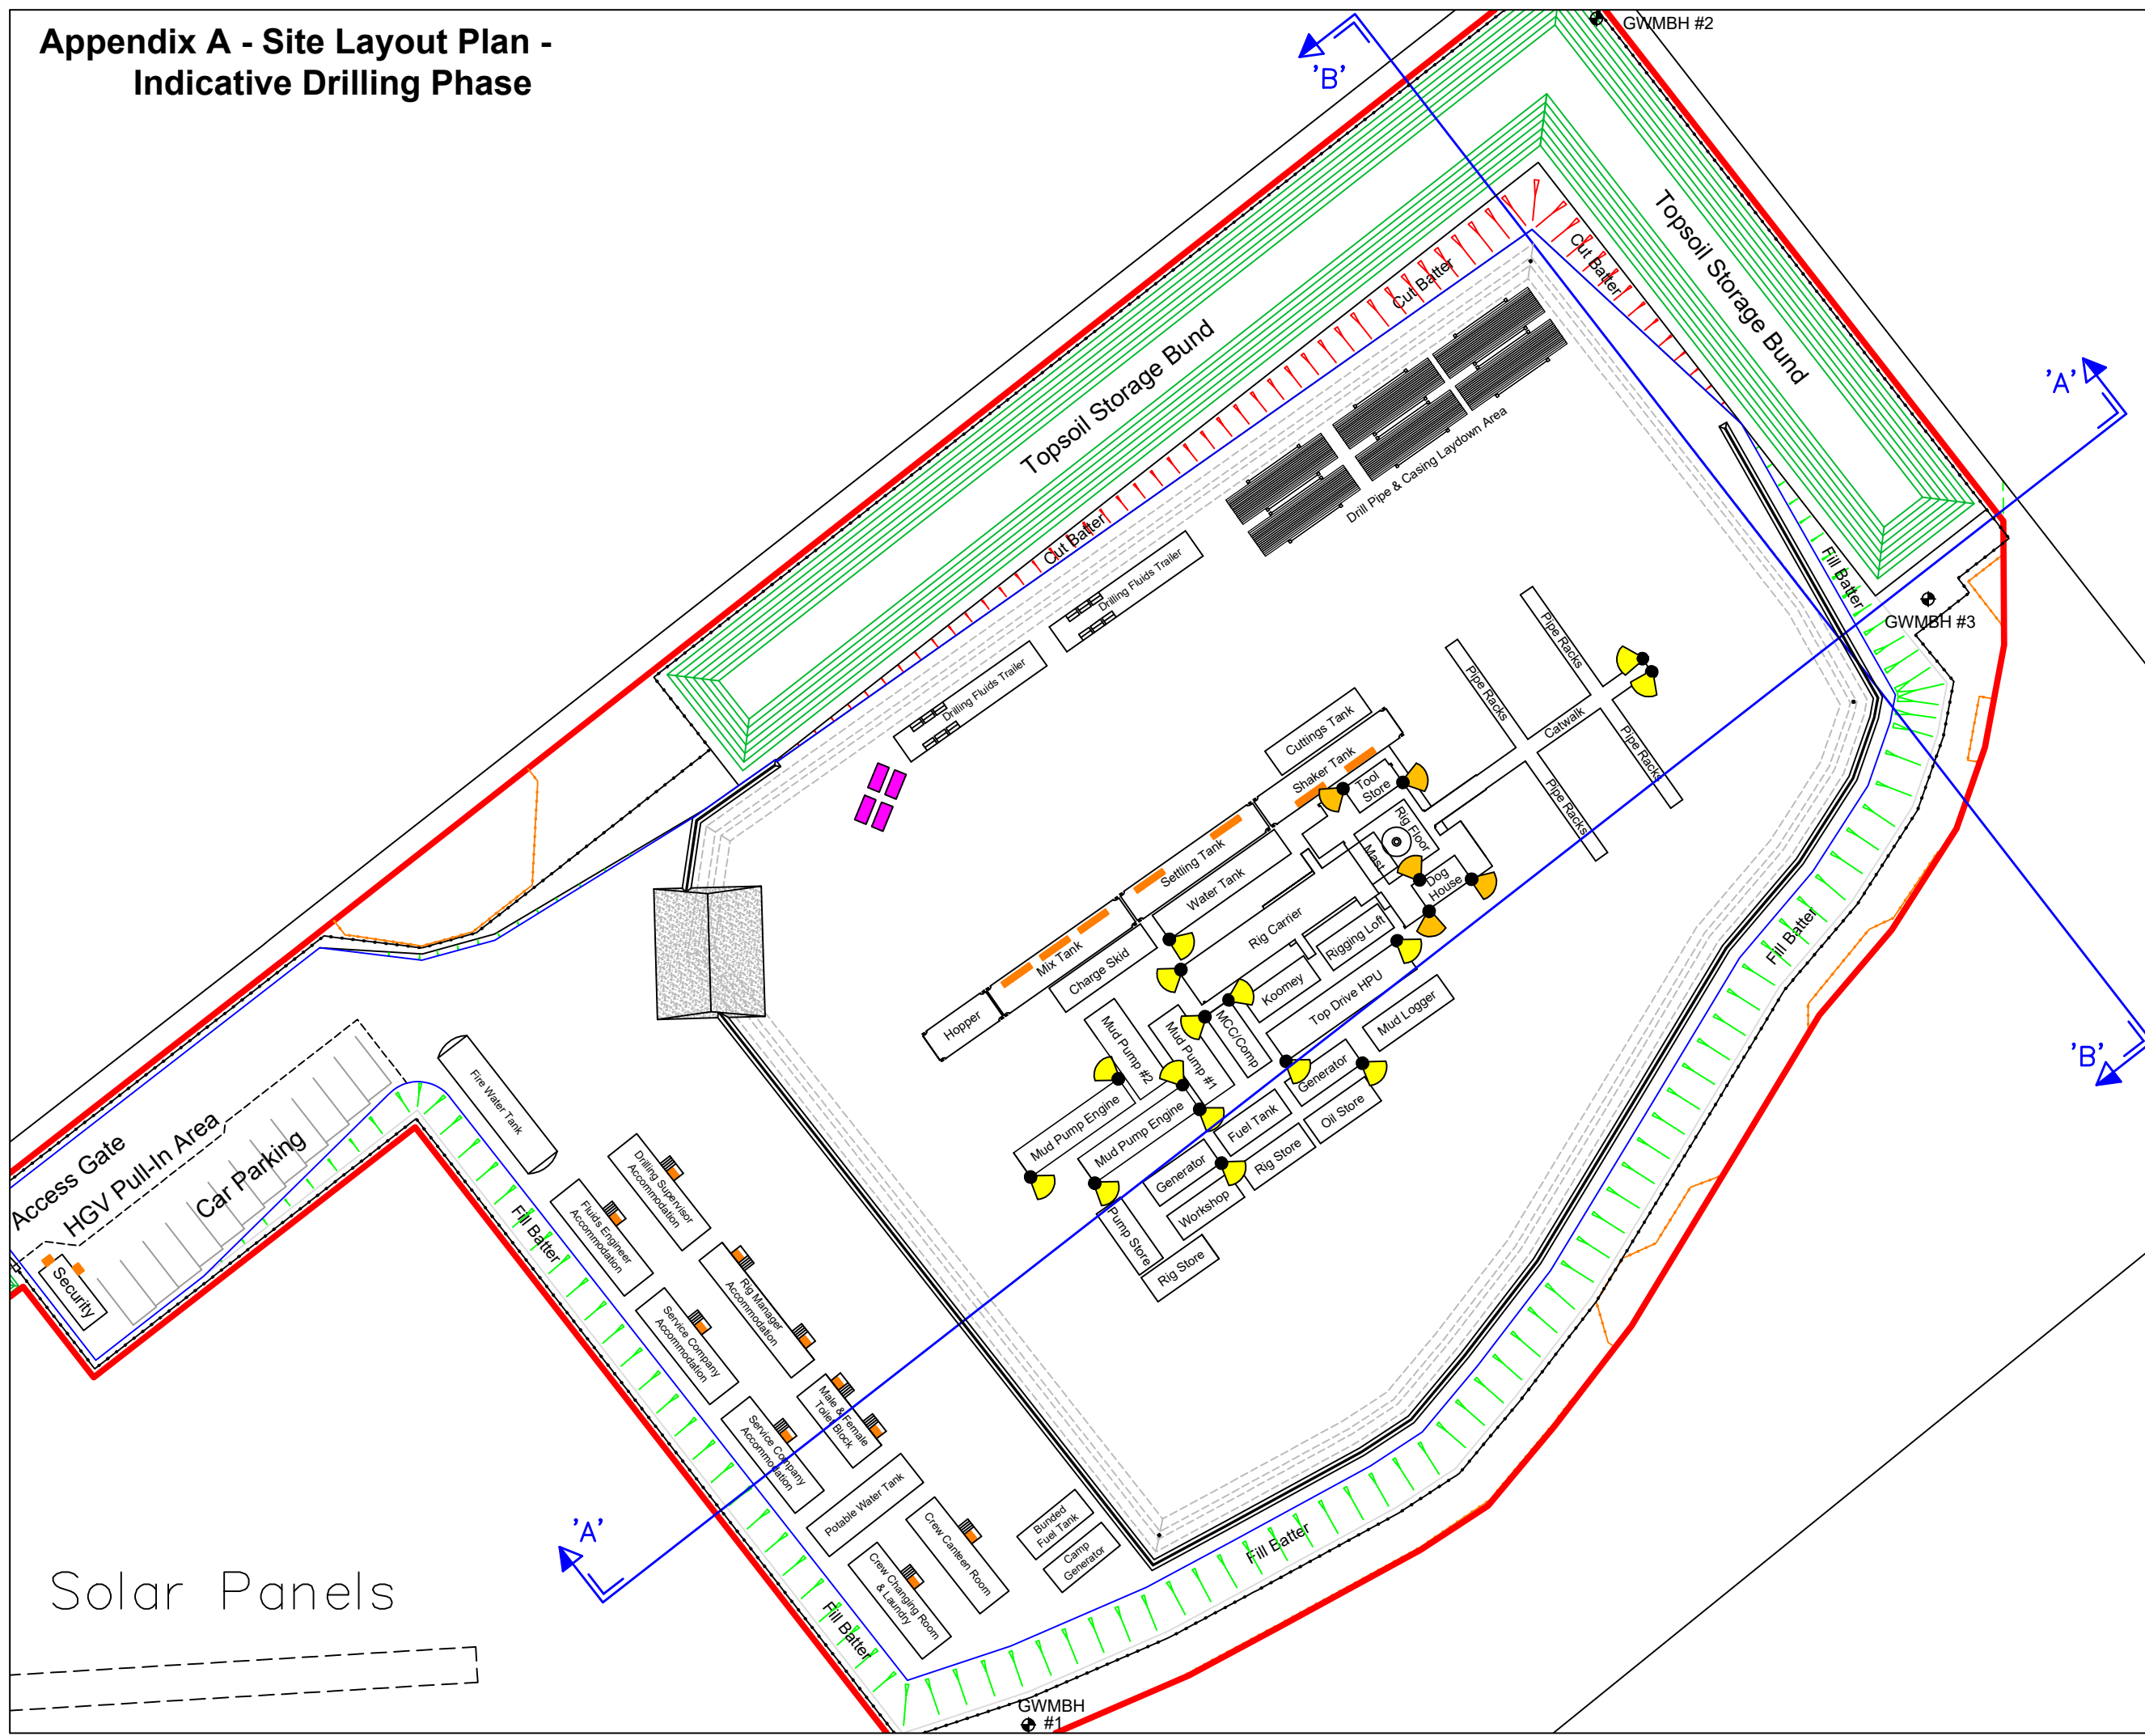

THE ORDINANCE SURVEY DATA ON THIS PLAN HAS BEEN REPRODUCED FROM ORDINANCE SURVEY © BY PERMISSION OF ORDINANCE SURVEY © © CROWN COPYRIGHT 2024. ALL RIGHTS RESERVED. LICENCE No. 100022432



**KEY:**

PLANNING APPLICATION BOUNDARY	
CUT BATTER	
FILL BATTER	
PERIMETER CONTAINMENT DITCH	
SECURITY FENCING	
GROUNDWATER MONITORING BOREHOLES (GWMBH)	
TREE ROOT PROTECTION FENCE	

**LIGHTING DETAILS:**

LXFL20WBV2 (1 X 20W / 1613 ml)	
DRILLING RIG 300W LED FLOODLIGHT	
DRILLING RIG 212W HIGH BAY FLOODLIGHT	
DRILLING RIG 75W LINEAR LED	
MOBILE LIGHTING TOWER 4 X 300W LED (OR SIMILAR SPECIFICATION)	

**ABBREVIATIONS:**

HPU:	HYDRAULIC POWER UNIT
KOOMEY:	ACCUMULATOR
V-DOOR:	RAMP FROM CATWALK TO RIG FLOOR

**NOTES:**

CROSS-SECTION VIEW DETAILS INDICATED BY THE DIRECTION THE ARROWS ARE FACING, FROM POINT 'A' TO POINT 'A', AS SHOWN BELOW:



FOR SECTION DETAILS, REFER TO PLAN NO: ZG-EOG-CLTN-PA-08

REVISION HISTORY				
REV	DATE	BY	DETAILS	APR
-	-	-	-	-
-	-	-	-	-
-	-	-	-	-
0	FEB25	JF	FIRST ISSUE	JF



ZETLAND GROUP LIMITED  
 THE INNOVATION CENTRE, KIRKLEATHAM BUSINESS PARK, REDCAR, TS10 5SH  
 T: +44(0)1642 77770 E: info@zetlandgroup.com W: www.zetlandgroup.com  
 Registered in England No. 020406 Registered Office: The Innovation Centre, Kirkleatham Business Park, Redcar, TS10 5SH

THIS DOCUMENT IS THE PROPERTY OF ZETLAND GROUP LIMITED. IT CONTAINS PROPRIETARY AND CONFIDENTIAL INFORMATION WHICH MUST NOT BE DUPLICATED, USED OR DISCLOSED OTHER THAN AS EXPRESSLY AUTHORISED BY ZETLAND GROUP LIMITED OR ITS REPRESENTATIVE © 2025

**SITE:** CLOUGHTON WELLSITE, BURNISTON, NORTH YORKSHIRE


**PROJECT:** APPLICATION FOR PLANNING PERMISSION

**TITLE:** SITE LAYOUT PLAN - INDICATIVE DRILLING PHASE


**CLIENT:** EUROPA OIL & GAS LIMITED

Scale:	1:500	DWG. No:	ZG-EOG-CLTN-PA-07
Size:	A3	Sheet:	1 of 1

# Appendix B - Indicative Section Plan - Drilling Phase

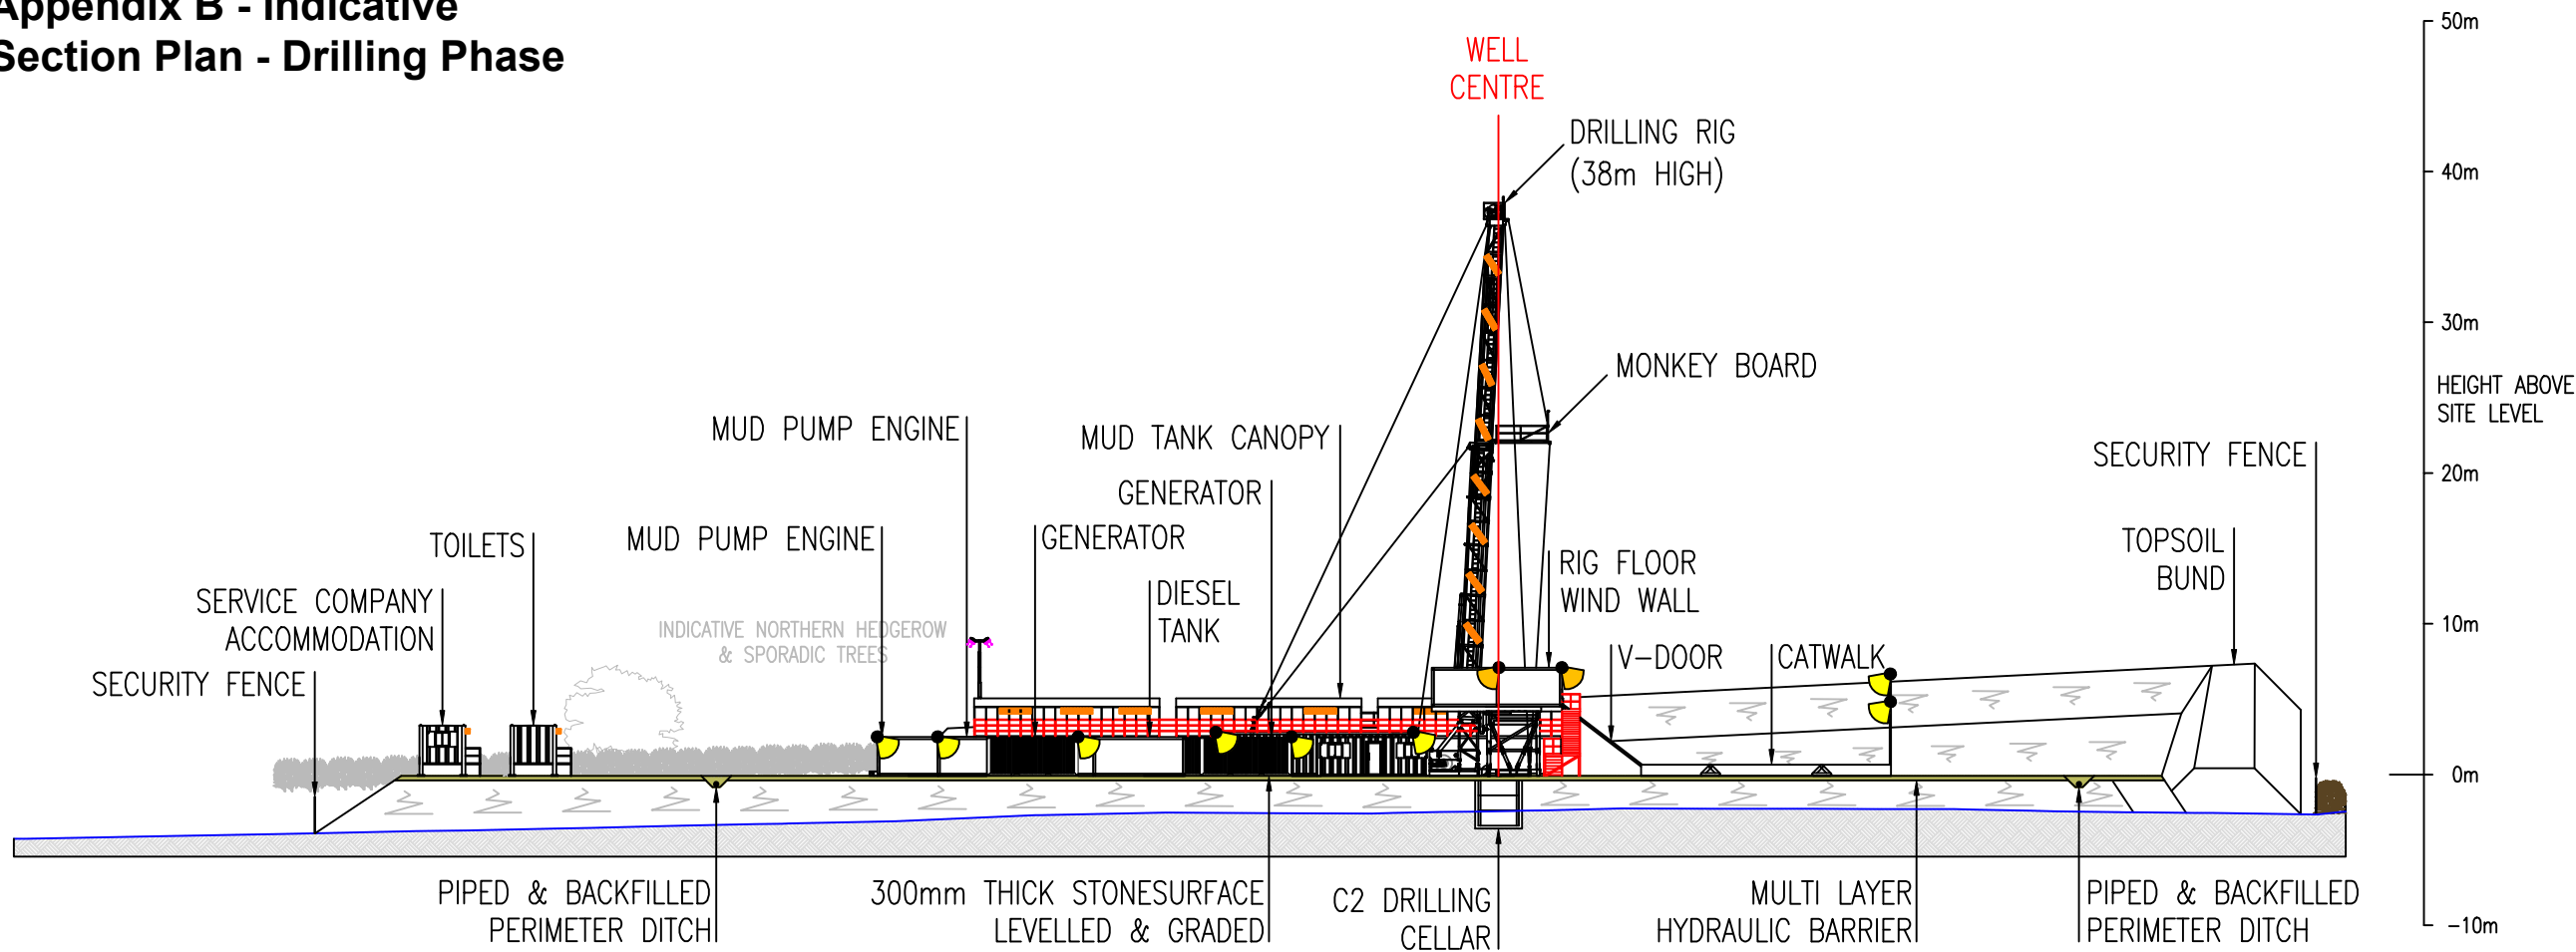

INDICATIVE SECTION A-A THROUGH DRILLING PHASE

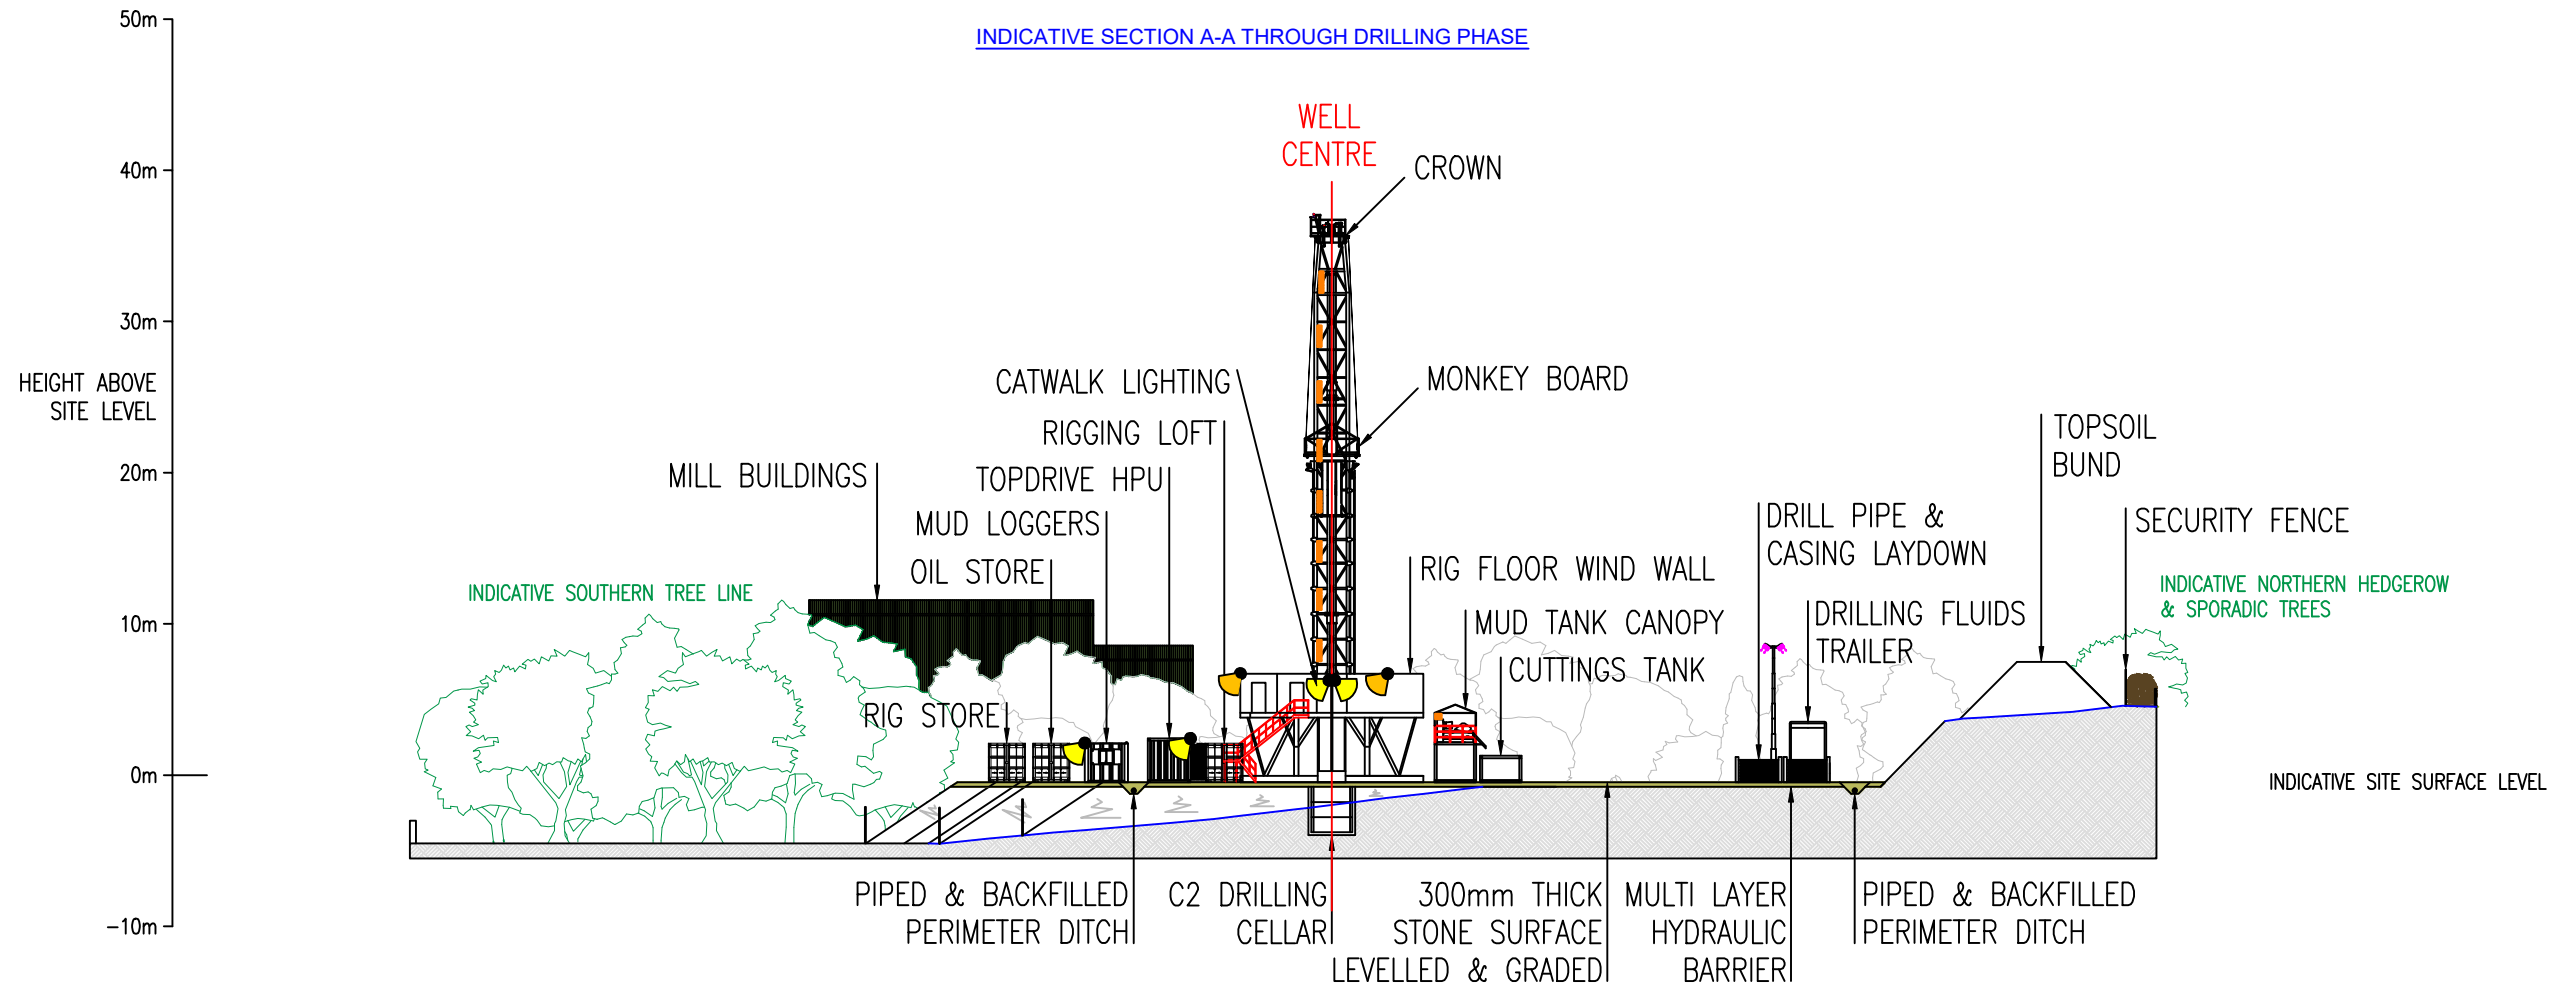

INDICATIVE SECTION B-B THROUGH DRILLING PHASE

KEY:

LIGHTING DETAILS:

- LXFL20WBV2 (1 X 20W / 1613 ml) [Symbol]
- DRILLING RIG 300W LED FLOODLIGHT [Symbol]
- DRILLING RIG 212W HIGH BAY FLOODLIGHT [Symbol]
- DRILLING RIG 75W LINEAR LED [Symbol]
- MOBILE LIGHTING TOWER 4 X 300W LED (OR SIMILAR SPECIFICATION) [Symbol]

ABBREVIATIONS:

- C2: CLOUGHTON 2 APPRAISAL BOREHOLE
- HPU: HYDRAULIC POWER UNIT
- V-DOOR: RAMP FROM CATWALK TO RIG FLOOR

NOTES:

FOR LAYOUT DETAILS, REFER TO PLAN NO. ZG-EOG-CLTN-PA-07

REVISION HISTORY				
REV	DATE	BY	DETAILS	APR
0	FEB25	JF	FIRST ISSUE	JF

**ZETLAND GROUP**  
FROM CONCEPTION TO COMPLETION

ZETLAND GROUP LIMITED  
THE INNOVATION CENTRE, KIRKLEATHAM BUSINESS PARK, REDCAR, TS10 5SH  
T: +44(0)1642 77726 E: info@zetlandgroup.com W: www.zetlandgroup.com  
Registered in England No. 02040464 Registered office: The Innovation Centre, Kirkleatham Business Park, Redcar, TS10 5SH

THIS DOCUMENT IS THE PROPERTY OF ZETLAND GROUP LIMITED. IT CONTAINS PROPRIETARY AND CONFIDENTIAL INFORMATION WHICH MUST NOT BE DUPLICATED, USED OR DISCLOSED OTHER THAN AS EXPRESSLY AUTHORISED BY ZETLAND GROUP LIMITED OR ITS REPRESENTATIVE © 2025

SITE: CLOUGHTON WELLSITE, BURNISTON, NORTH YORKSHIRE

PROJECT: APPLICATION FOR PLANNING PERMISSION


TITLE: INDICATIVE SECTION PLAN - DRILLING PHASE

CLIENT: EUROPA OIL & GAS LIMITED


Scale: 1:500	DWG. No: ZG-EOG-CLTN-PA-08
Size: A3	
Sheet: 1 of 1	



# Appendix D - Indicative Section Plan - Proppant Squeeze Phase with Coil Tubing Unit

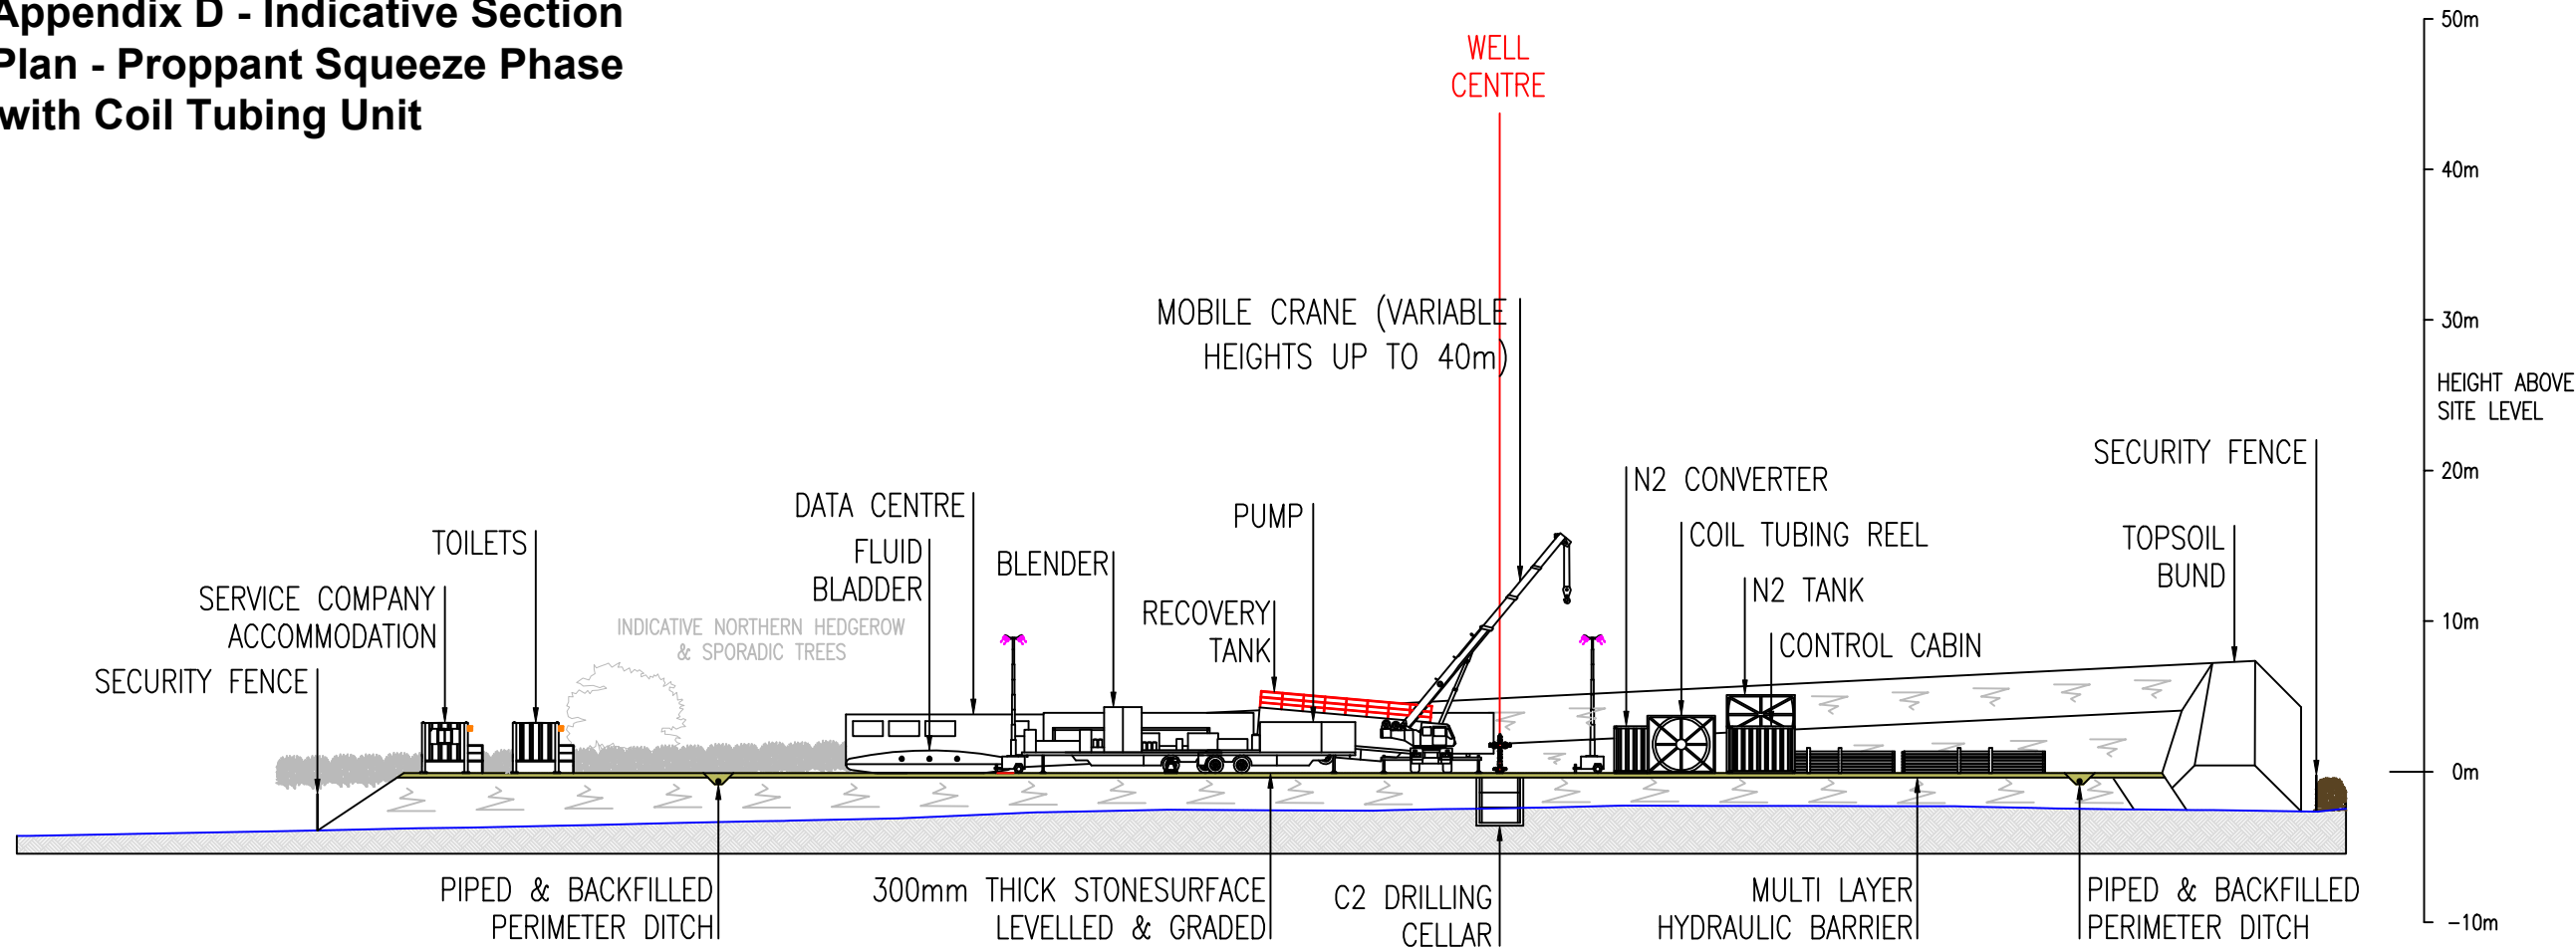

INDICATIVE SECTION A-A THROUGH PROPPANT SQUEEZE PHASE WITH COIL TUBING UNIT

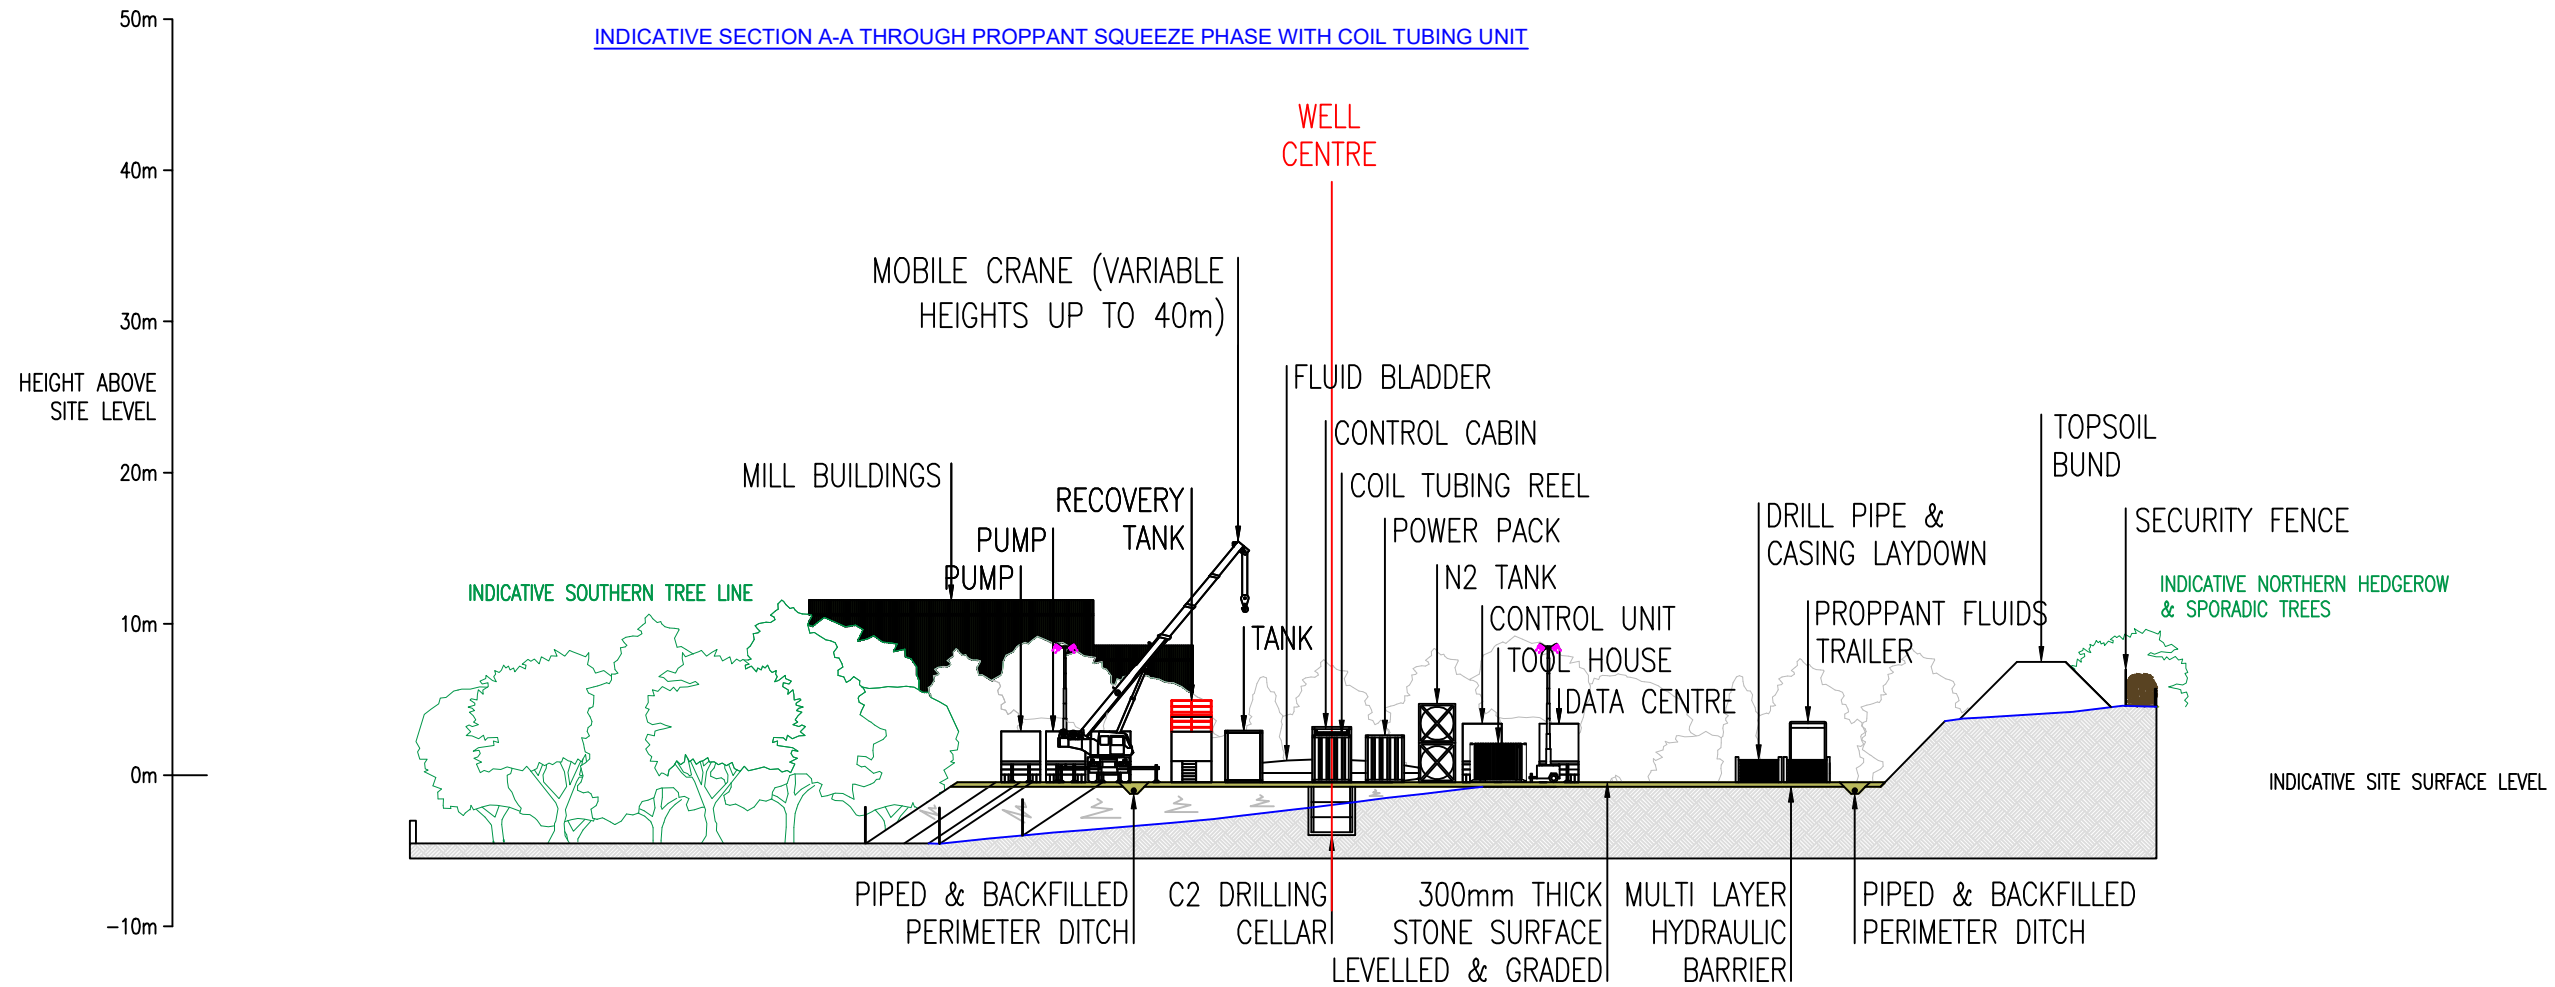



INDICATIVE SECTION B-B THROUGH PROPPANT SQUEEZE PHASE WITH COIL TUBING UNIT



SCALE IN METRES 1:500

KEY:

LIGHTING DETAILS:  
 LXFL20WBV2 (1 X 20W / 1613 ml)   
 MOBILE LIGHTING TOWER 4 X 300W LED (OR SIMILAR SPECIFICATION) 

ABBREVIATIONS:  
 C2: CLOUGHTON 2 APPRAISAL BOREHOLE  
 N2: NITROGEN

NOTES:  
 FOR LAYOUT DETAILS, REFER TO PLAN NO. ZG-EOG-CLTN-PA-11

REVISION HISTORY				
REV	DATE	BY	DETAILS	APR
-	-	-	-	-
-	-	-	-	-
-	-	-	-	-
-	-	-	-	-
0	FEB25	JF	FIRST ISSUE	JF

**ZETLAND GROUP**  
 FROM CONCEPTION TO COMPLETION

ZETLAND GROUP LIMITED  
 THE INNOVATION CENTRE, KIRKLEATHAM BUSINESS PARK, REDCAR, TS10 5SH  
 T: +44(0)1642 77700 E: info@zetlandgroup.com W: www.zetlandgroup.com  
Registered in England No. 0586485. Registered Office: The Innovation Centre, Kirkleatham Business Park, Redcar, TS10 5SH

THIS DOCUMENT IS THE PROPERTY OF ZETLAND GROUP LIMITED. IT CONTAINS PROPRIETARY AND CONFIDENTIAL INFORMATION WHICH MUST NOT BE DUPLICATED, USED OR DISCLOSED OTHER THAN AS EXPRESSLY AUTHORISED BY ZETLAND GROUP LIMITED OR ITS REPRESENTATIVE © 2025

SITE: CLOUGHTON WELLSITE, BURNISTON, NORTH YORKSHIRE


PROJECT: APPLICATION FOR PLANNING PERMISSION

TITLE: INDICATIVE SECTION PLAN - PROPPANT SQUEEZE PHASE WITH COIL TUBING UNIT

CLIENT: EUROPA OIL & GAS LIMITED

Scale: 1:500	DWG. No:
Size: A3	ZG-EOG-CLTN-PA-12
Sheet: 1 of 1	

# Appendix E - Site Layout Plan - Indicative Proppant Squeeze Phase with Coil Tubing Unit

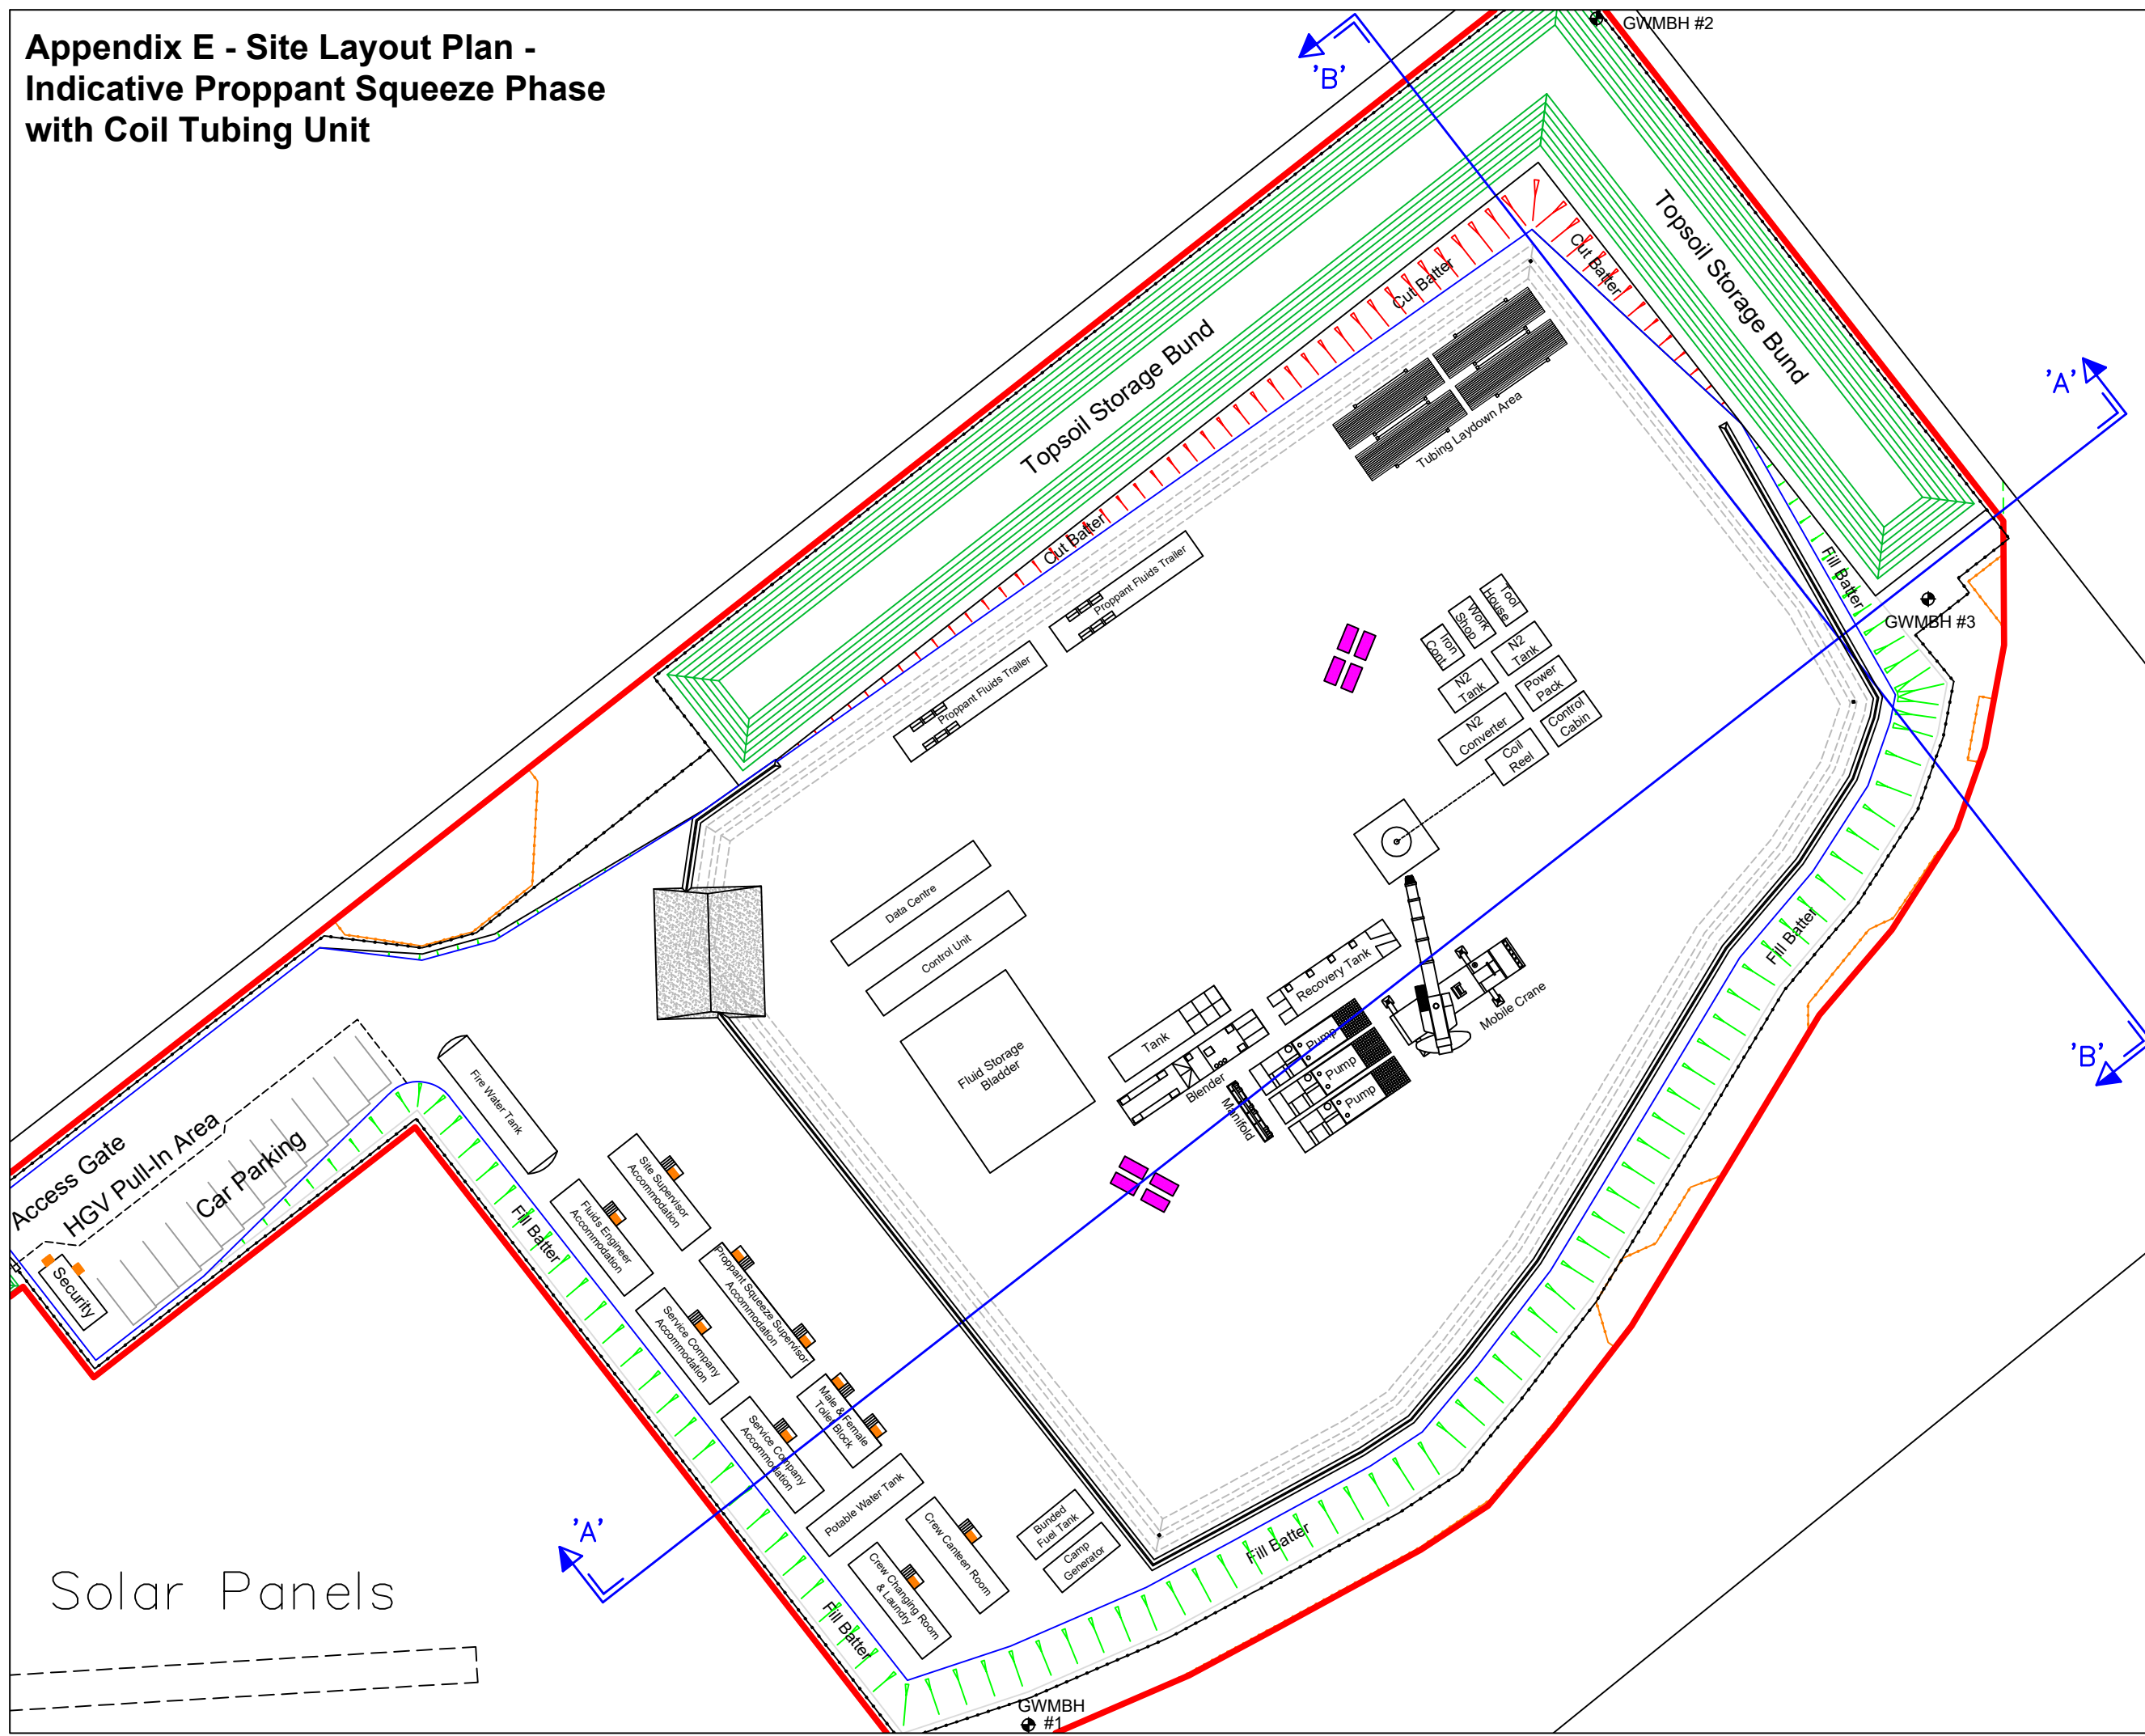

THE ORDINANCE SURVEY DATA ON THIS PLAN HAS BEEN REPRODUCED FROM ORDINANCE SURVEY © BY PERMISSION OF ORDINANCE SURVEY ©. © CROWN COPYRIGHT 2024. ALL RIGHTS RESERVED. LICENCE No. 100022432



KEY:

PLANNING APPLICATION BOUNDARY	
CUT BATTER	
FILL BATTER	
PERIMETER CONTAINMENT DITCH	
SECURITY FENCING	
GROUNDWATER MONITORING BOREHOLES (GWMBH)	
TREE ROOT PROTECTION FENCE	

LIGHTING DETAILS:

LXFL20WBV2 (1 X 20W / 1613 ml)	
MOBILE LIGHTING TOWER 4 X 300W LED (OR SIMILAR SPECIFICATION)	

ABBREVIATIONS:

N2: NITROGEN  
CONT.: CONTAINER

NOTES:

CROSS-SECTION VIEW DETAILS INDICATED BY THE DIRECTION OF THE ARROWS ARE FACING, FROM POINT 'A' TO POINT 'A', AS SHOWN BELOW:



FOR SECTION DETAILS, REFER TO PLAN NO: ZG-EOG-CLTN-PA-12

REVISION HISTORY				
REV	DATE	BY	DETAILS	APR
-	-	-	-	-
-	-	-	-	-
-	-	-	-	-
0	FEB25	JF	FIRST ISSUE	JF

**ZETLAND GROUP**  
FROM CONCEPTION TO COMPLETION

ZETLAND GROUP LIMITED  
THE INNOVATION CENTRE, KIRKLEATHAM BUSINESS PARK, REDCAR, TS10 5SH  
T: +44(0)1642 777018 E: info@zetlandgroup.com W: www.zetlandgroup.com  
Registered in England No. 0266656. Registered Office: The Innovation Centre, Kirkleatham Business Park, Redcar, TS10 5SH

THIS DOCUMENT IS THE PROPERTY OF ZETLAND GROUP LIMITED. IT CONTAINS PROPRIETARY AND CONFIDENTIAL INFORMATION WHICH MUST NOT BE DUPLICATED, USED OR DISCLOSED OTHER THAN AS EXPRESSLY AUTHORIZED BY ZETLAND GROUP LIMITED OR ITS REPRESENTATIVE © 2025

SITE: CLOUGHTON WELLSITE, BURNISTON, NORTH YORKSHIRE


PROJECT: APPLICATION FOR PLANNING PERMISSION

TITLE: SITE LAYOUT PLAN - INDICATIVE PROPPANT SQUEEZE PHASE WITH COIL TUBING UNIT


CLIENT: EUROPA OIL & GAS LIMITED

Scale: 1:500	DWG. No: ZG-EOG-CLTN-PA-11
Size: A3	
Sheet: 1 of 1	

# Appendix F - Indicative Section Plan - Proppant Squeeze Phase with Coil Tubing Unit

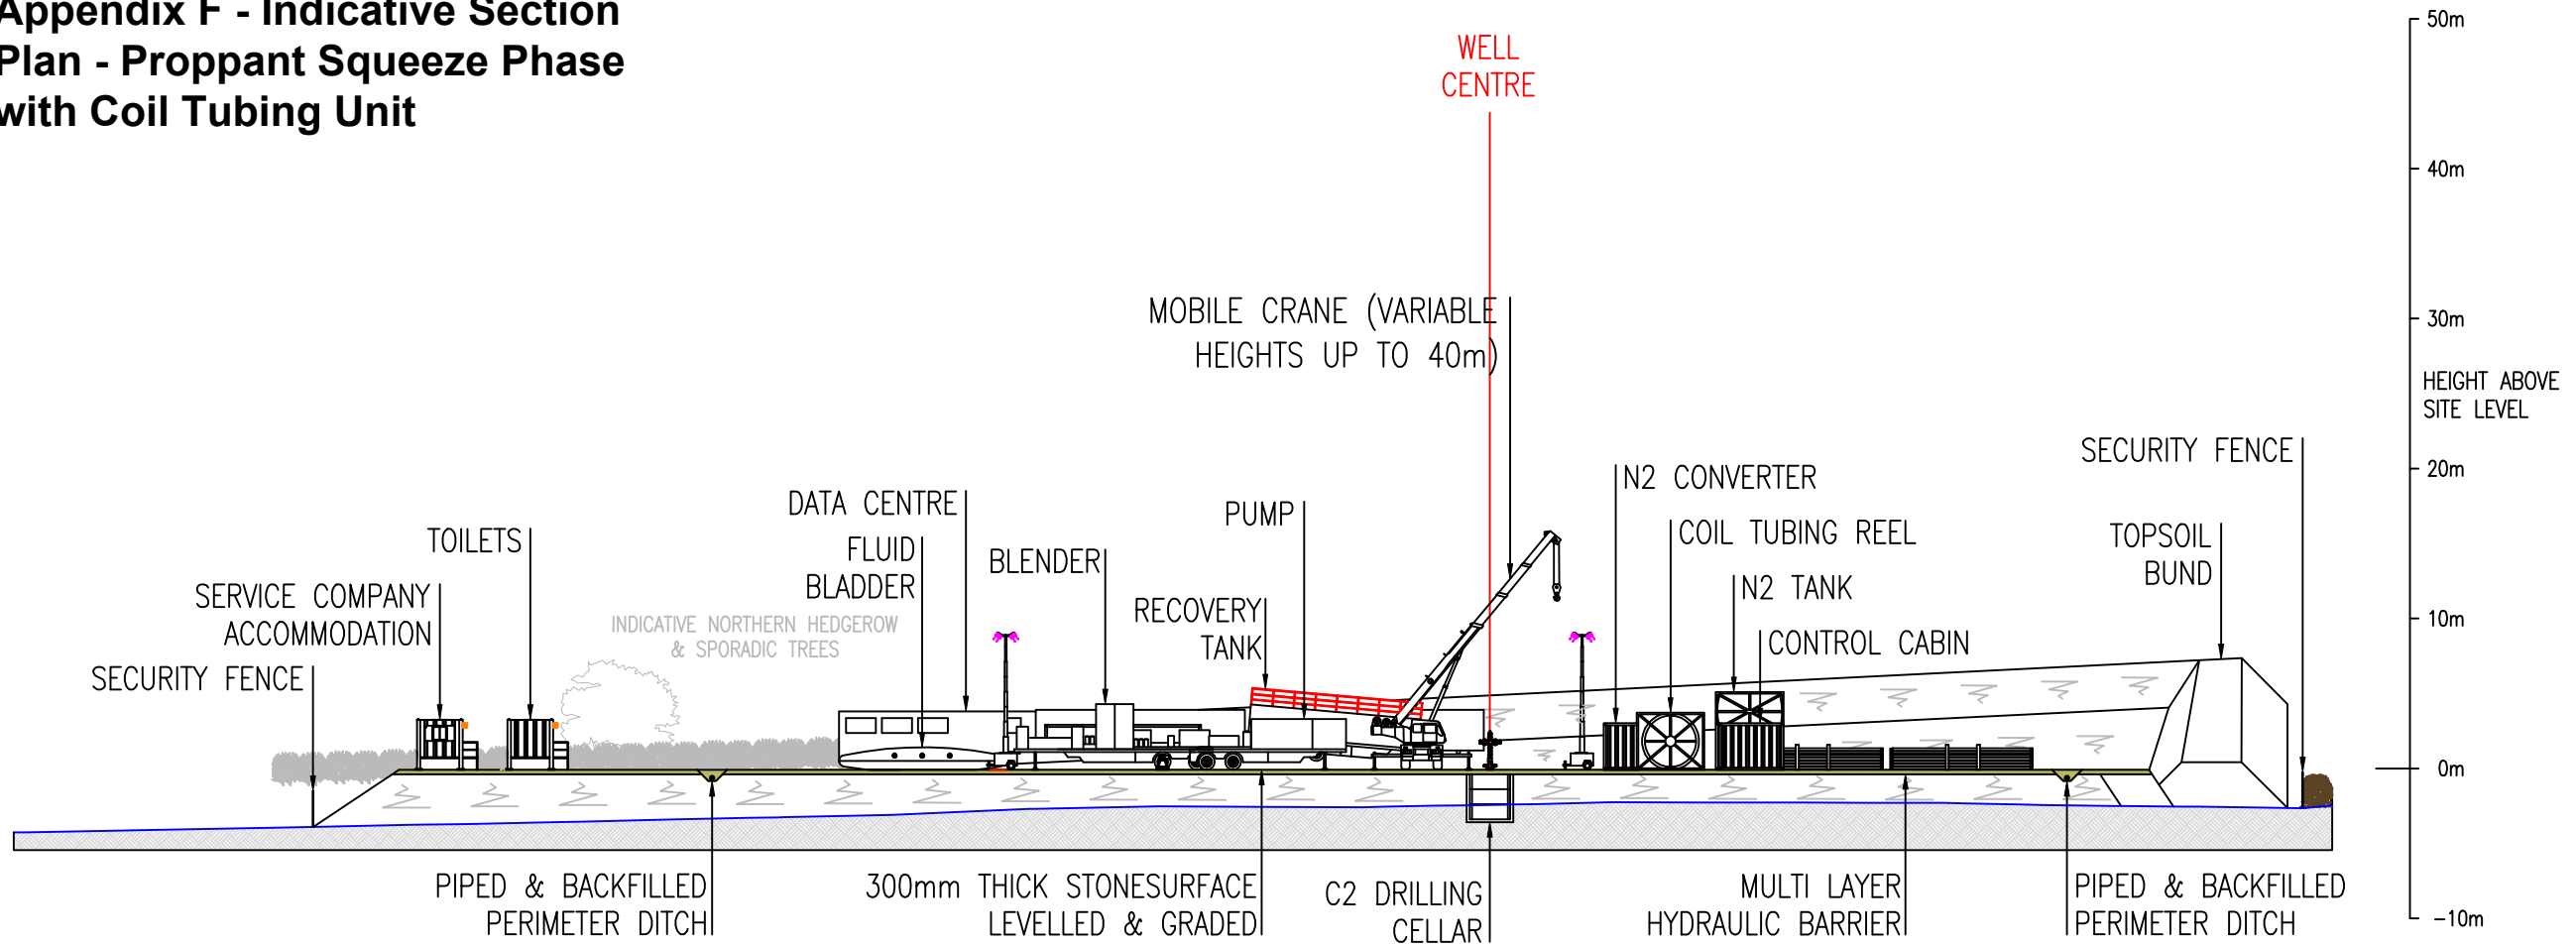

INDICATIVE SECTION A-A THROUGH PROPPANT SQUEEZE PHASE WITH COIL TUBING UNIT

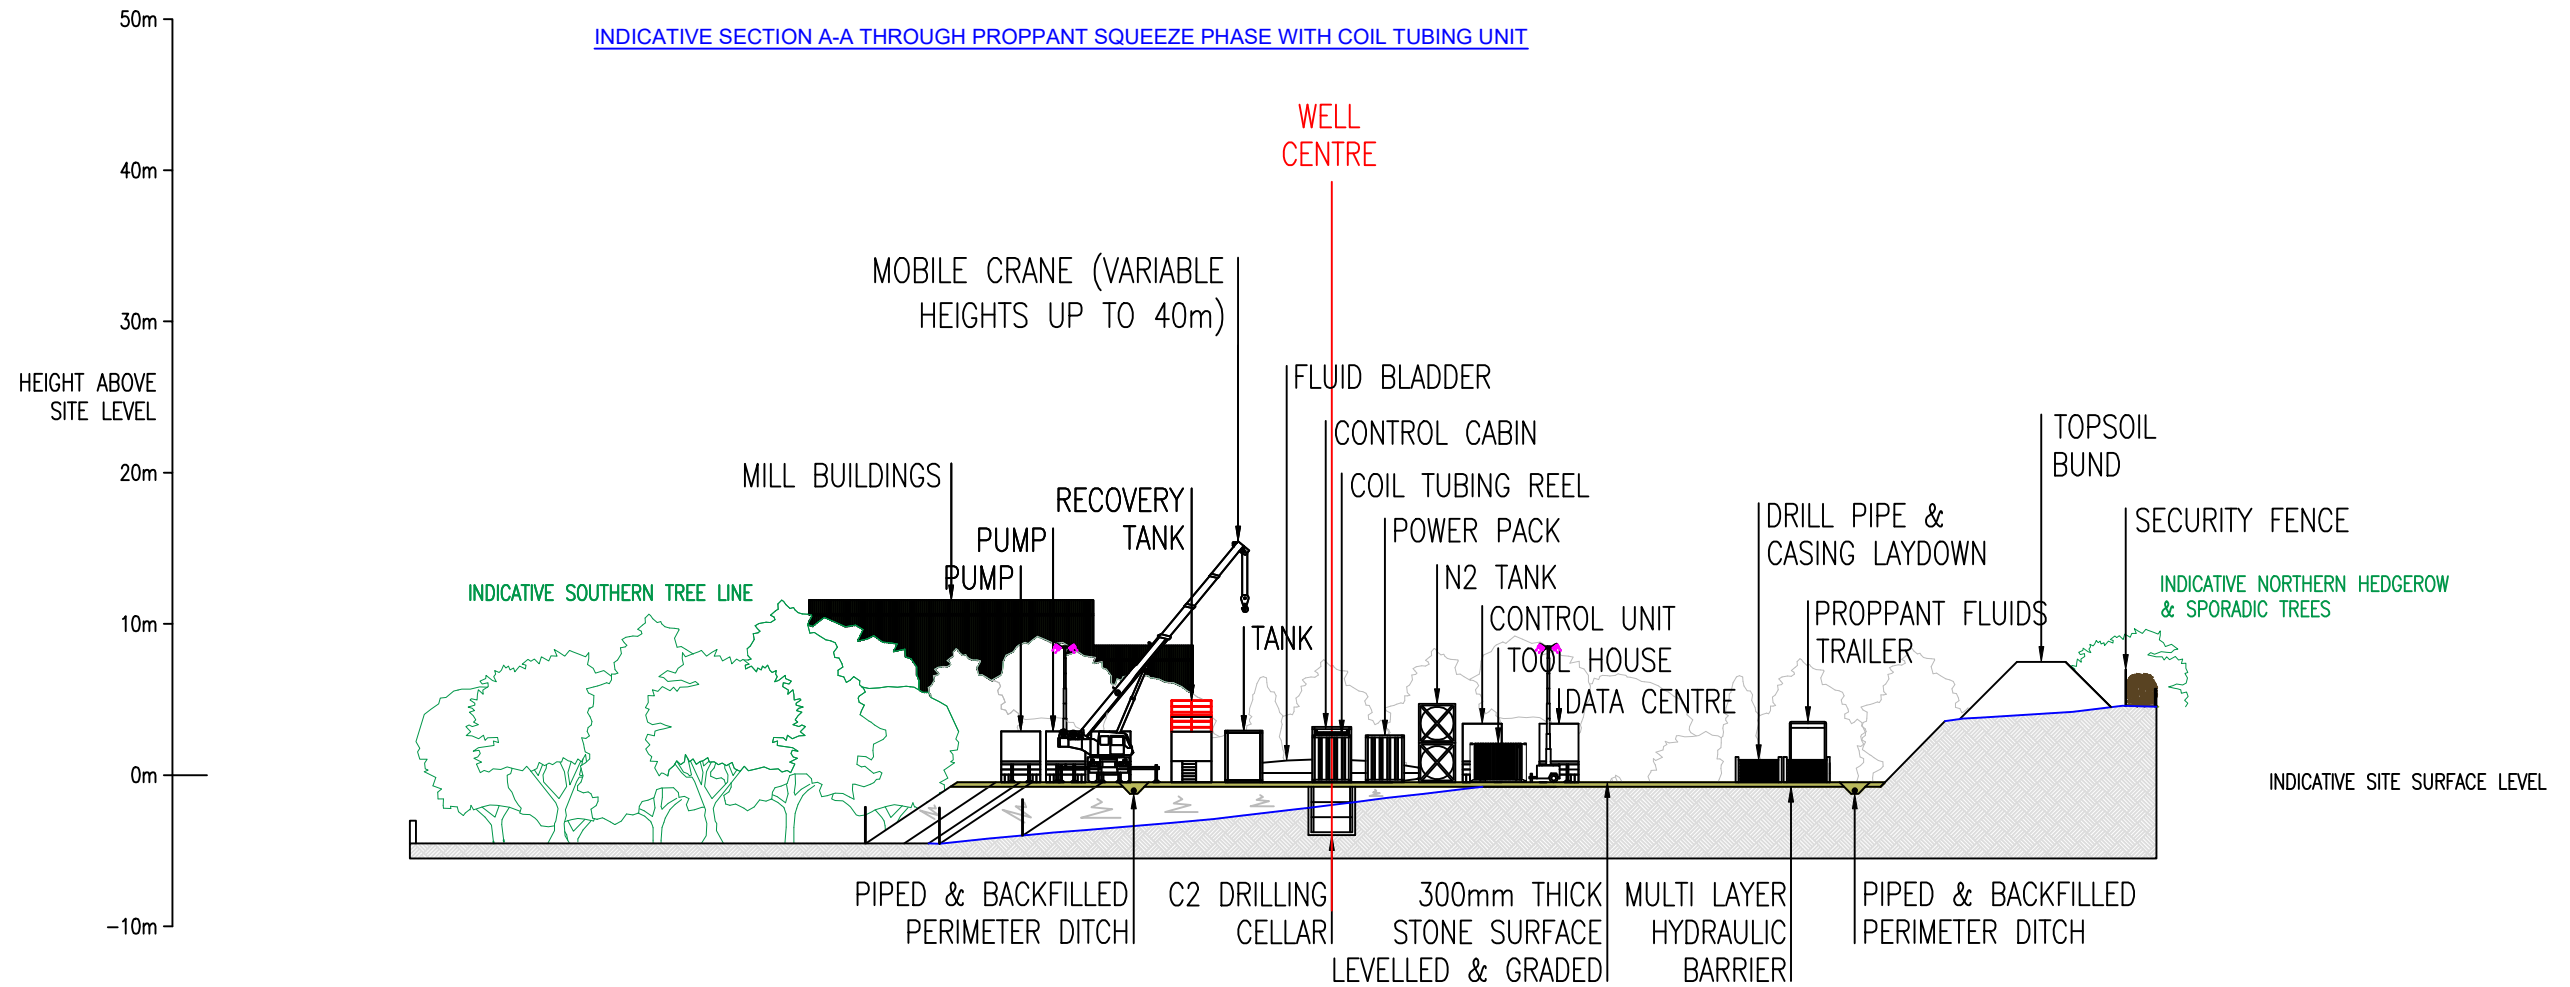

INDICATIVE SECTION B-B THROUGH PROPPANT SQUEEZE PHASE WITH COIL TUBING UNIT



KEY:

LIGHTING DETAILS:

LXFL20WBV2 (1 X 20W / 1613 ml)

MOBILE LIGHTING TOWER 4 X 300W LED (OR SIMILAR SPECIFICATION)

ABBREVIATIONS:

C2: CLOUGHTON 2 APPRAISAL BOREHOLE  
N2: NITROGEN

NOTES:

FOR LAYOUT DETAILS, REFER TO PLAN NO. ZG-EOG-CLTN-PA-11

REVISION HISTORY

REV	DATE	BY	DETAILS	APR
0	FEB25	JF	FIRST ISSUE	JF



ZETLAND GROUP LIMITED  
THE INNOVATION CENTRE, KIRKLEATHAM BUSINESS PARK, REDCAR, TS10 5SH  
T: +44(0)1642 77700 E: info@zetlandgroup.com W: www.zetlandgroup.com  
Registered in England No. 0586465. Registered Office: The Innovation Centre, Kirkleatham Business Park, Redcar, TS10 5SH

THIS DOCUMENT IS THE PROPERTY OF ZETLAND GROUP LIMITED. IT CONTAINS PROPRIETARY AND CONFIDENTIAL INFORMATION WHICH MUST NOT BE DUPLICATED, USED OR DISCLOSED OTHER THAN AS EXPRESSLY AUTHORISED BY ZETLAND GROUP LIMITED OR ITS REPRESENTATIVE © 2025

SITE: CLOUGHTON WELLSITE, BURNISTON, NORTH YORKSHIRE

PROJECT: APPLICATION FOR PLANNING PERMISSION

TITLE: INDICATIVE SECTION PLAN - PROPPANT SQUEEZE PHASE WITH COIL TUBING UNIT

CLIENT: EUROPA OIL & GAS LIMITED

Scale: 1:500	DWG. No:
Size: A3	ZG-EOG-CLTN-PA-12
Sheet: 1 of 1	

# Appendix G - Site Layout Plan - Indicative Well Testing Phase

THE ORDINANCE SURVEY DATA ON THIS PLAN HAS BEEN REPRODUCED FROM ORDINANCE SURVEY © BY PERMISSION OF ORDINANCE SURVEY ©. © CROWN COPYRIGHT 2024. ALL RIGHTS RESERVED. LICENCE No. 100022432

N

KEY:

- PLANNING APPLICATION BOUNDARY
- CUT BATTER
- FILL BATTER
- PERIMETER CONTAINMENT DITCH
- SECURITY FENCING
- GROUNDWATER MONITORING BOREHOLES (GWMBH)
- TREE ROUTE PROTECTION FENCE

LIGHTING DETAILS:

- LXFL20WBV2 (1 X 20W / 1613 ml)
- MOBILE LIGHTING TOWER 4 X 300W LED (OR SIMILAR SPECIFICATION)

ABBREVIATIONS:

NOTES:

CROSS-SECTION VIEW DETAILS INDICATED BY THE DIRECTION OF THE ARROWS ARE FACING, FROM POINT 'A' TO POINT 'A', AS SHOWN BELOW:

FOR SECTION DETAILS, REFER TO PLAN NO: ZG-EOG-CLTN-PA-14

REVISION HISTORY				
REV	DATE	BY	DETAILS	APR
0	FEB25	JF	FIRST ISSUE	JF

**ZETLAND GROUP**  
FROM CONCEPTION TO COMPLETION

ZETLAND GROUP LIMITED  
THE INNOVATION CENTRE, KIRKLEATHAM BUSINESS PARK, REDCAR, TS10 5SH  
T: +44(0)1642 77726 E: info@zetlandgroup.com W: www.zetlandgroup.com  
Registered in England No. 020406 Registered Office: The Innovation Centre, Kirkleatham Business Park, Redcar, TS10 5SH

THIS DOCUMENT IS THE PROPERTY OF ZETLAND GROUP LIMITED. IT CONTAINS PROPRIETARY AND CONFIDENTIAL INFORMATION WHICH MUST NOT BE DUPLICATED, USED OR DISCLOSED OTHER THAN AS EXPRESSLY AUTHORISED BY ZETLAND GROUP LIMITED OR ITS REPRESENTATIVE © 2025


SITE: CLOUGHTON WELLSITE, BURNISTON, NORTH YORKSHIRE

PROJECT: APPLICATION FOR PLANNING PERMISSION


TITLE: SITE LAYOUT PLAN - INDICATIVE WELL TESTING PHASE

CLIENT: EUROPA OIL & GAS LIMITED


Scale: 1:500 DWG. No: ZG-EOG-CLTN-PA-13  
Size: A3  
Sheet: 1 of 1

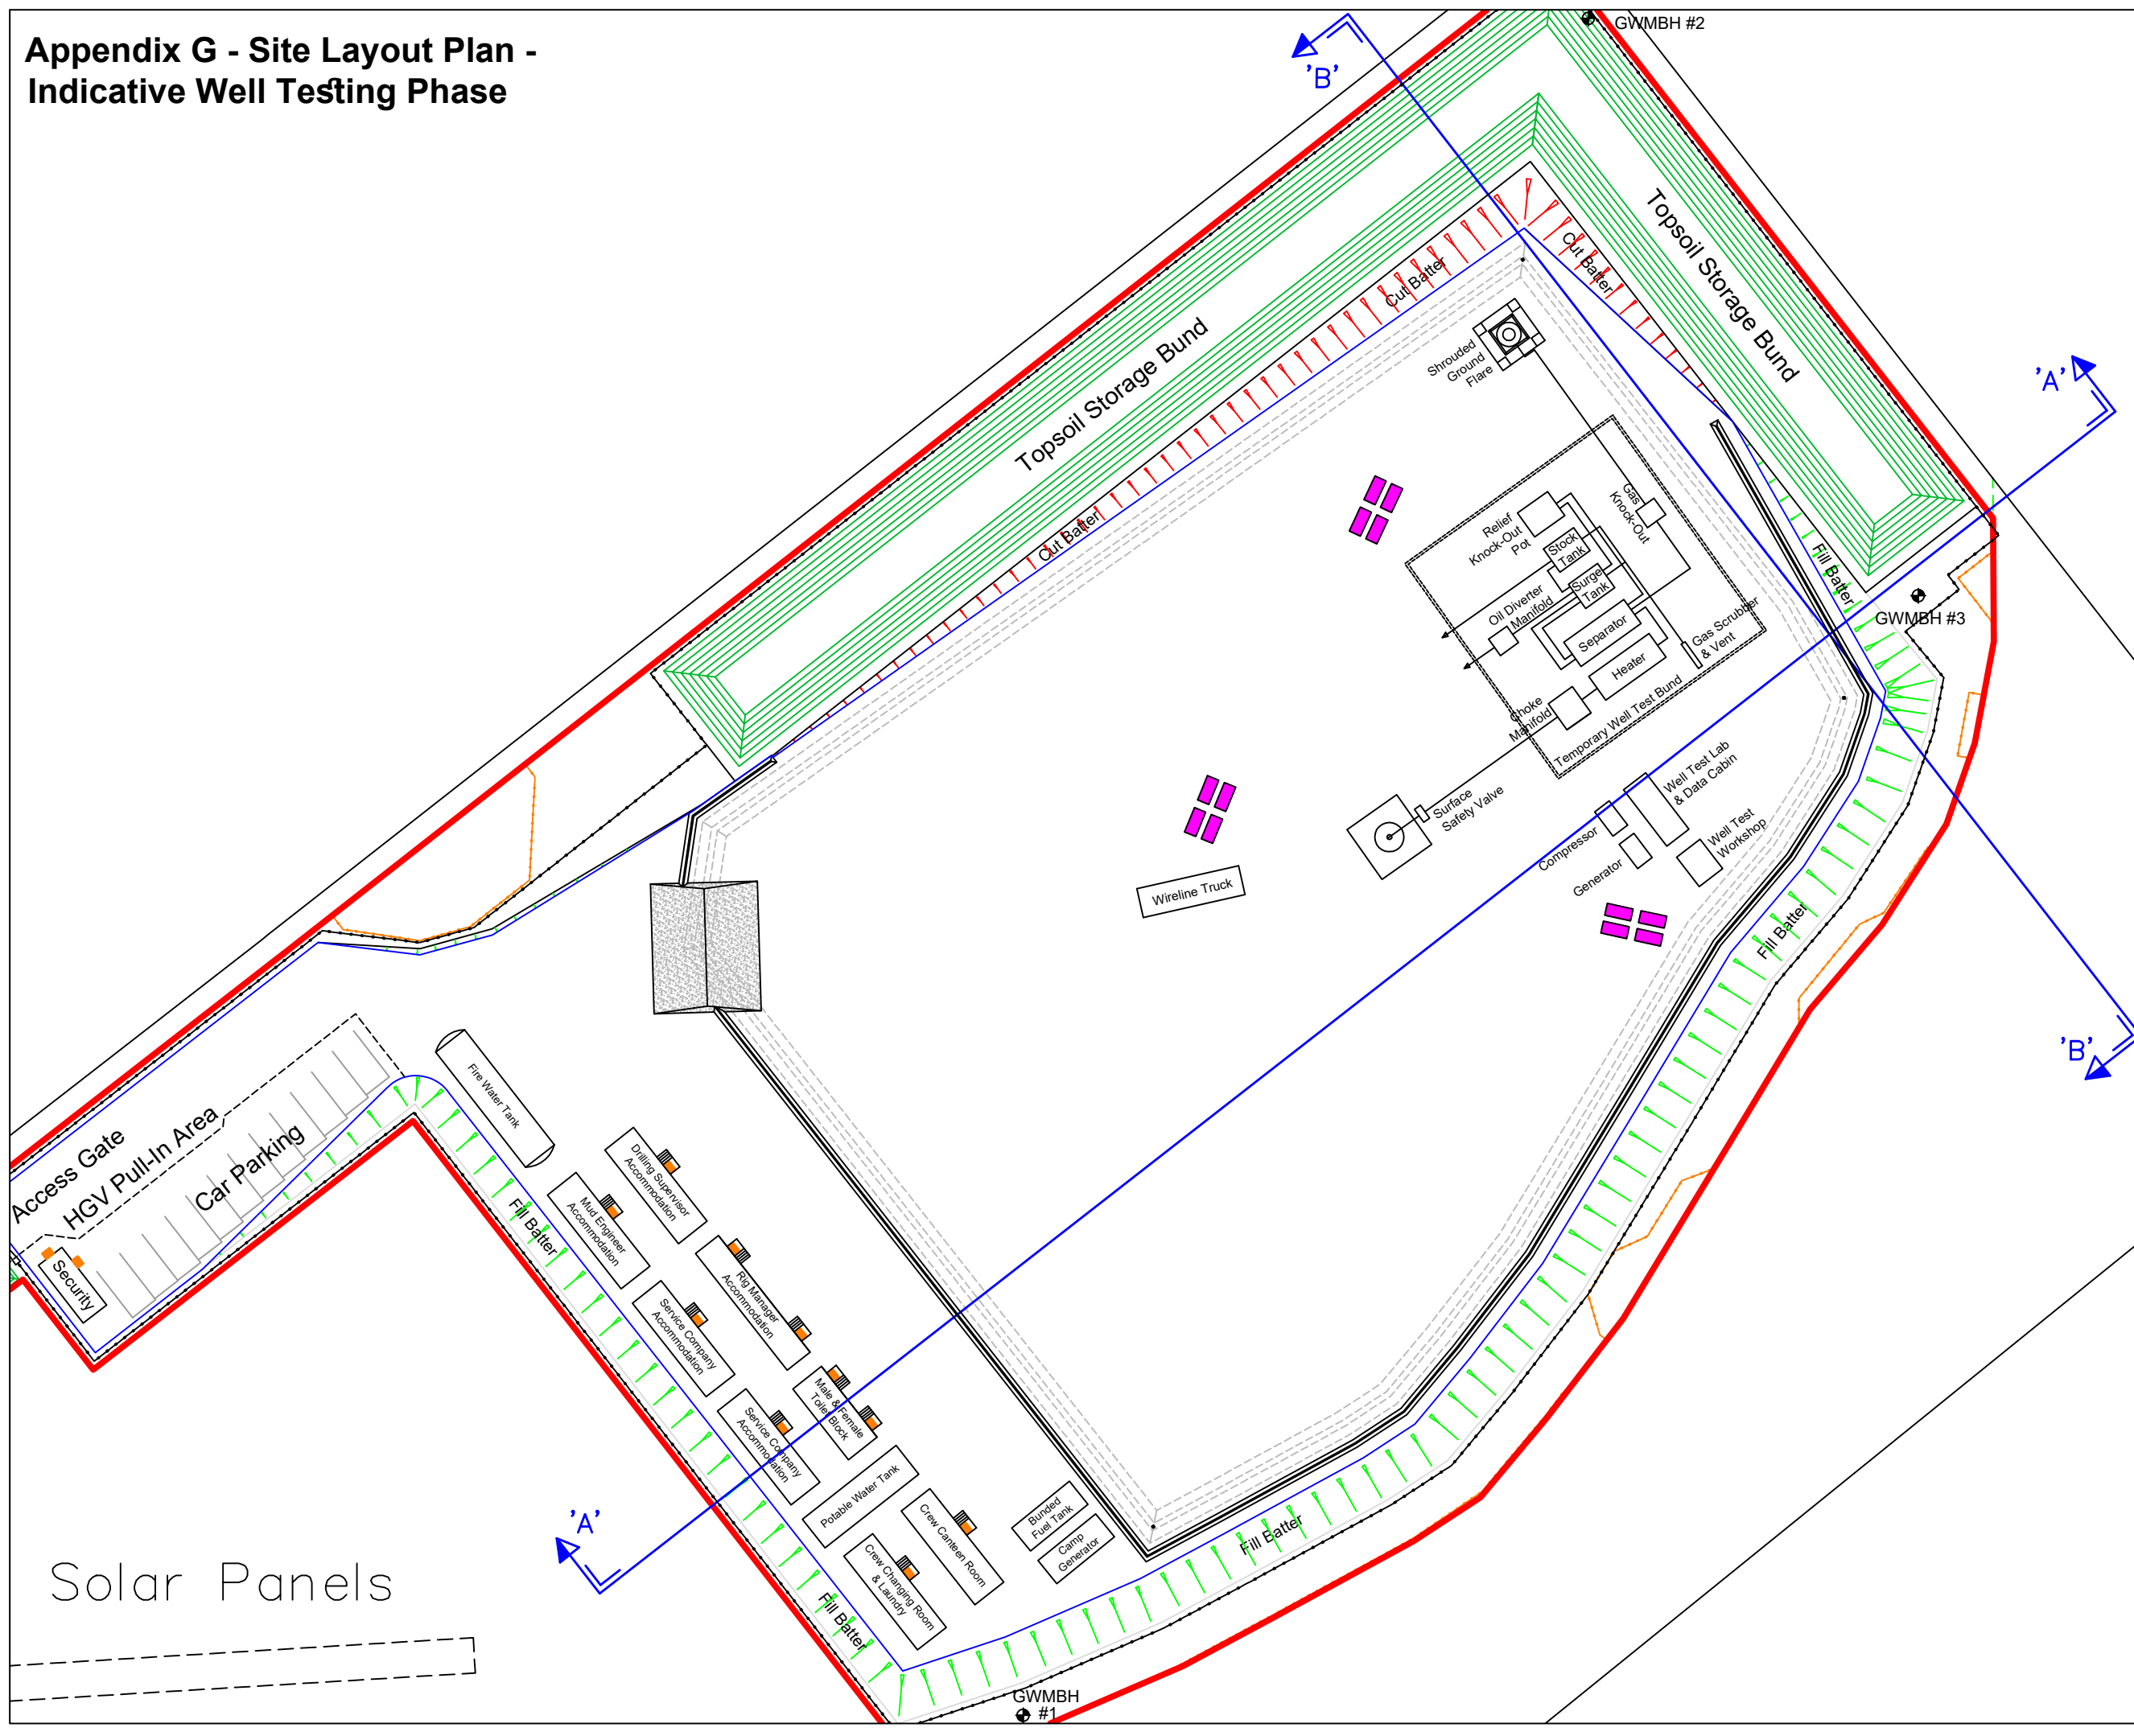

# Appendix H - Indicative Section Plan - Well Testing Phase

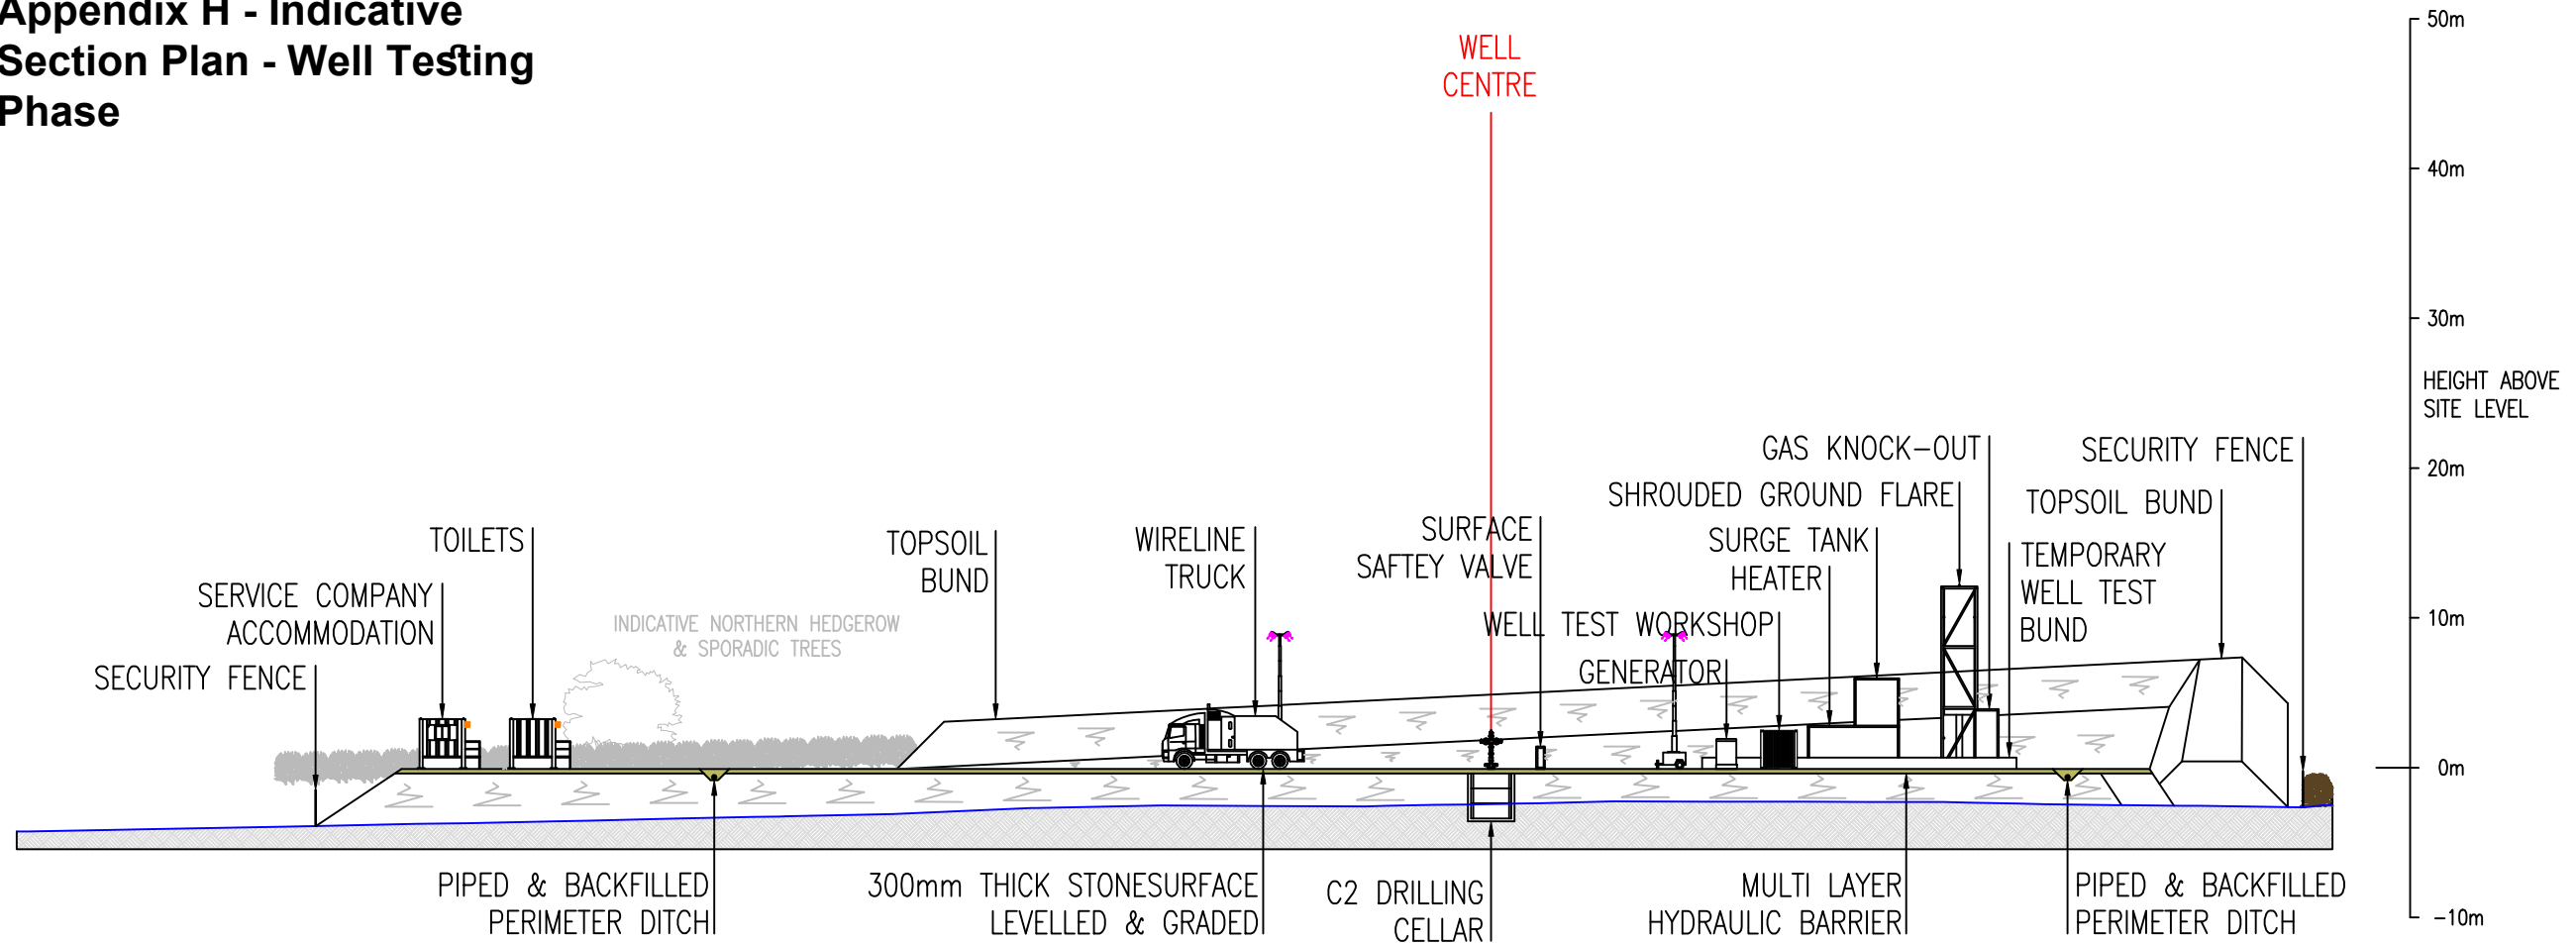

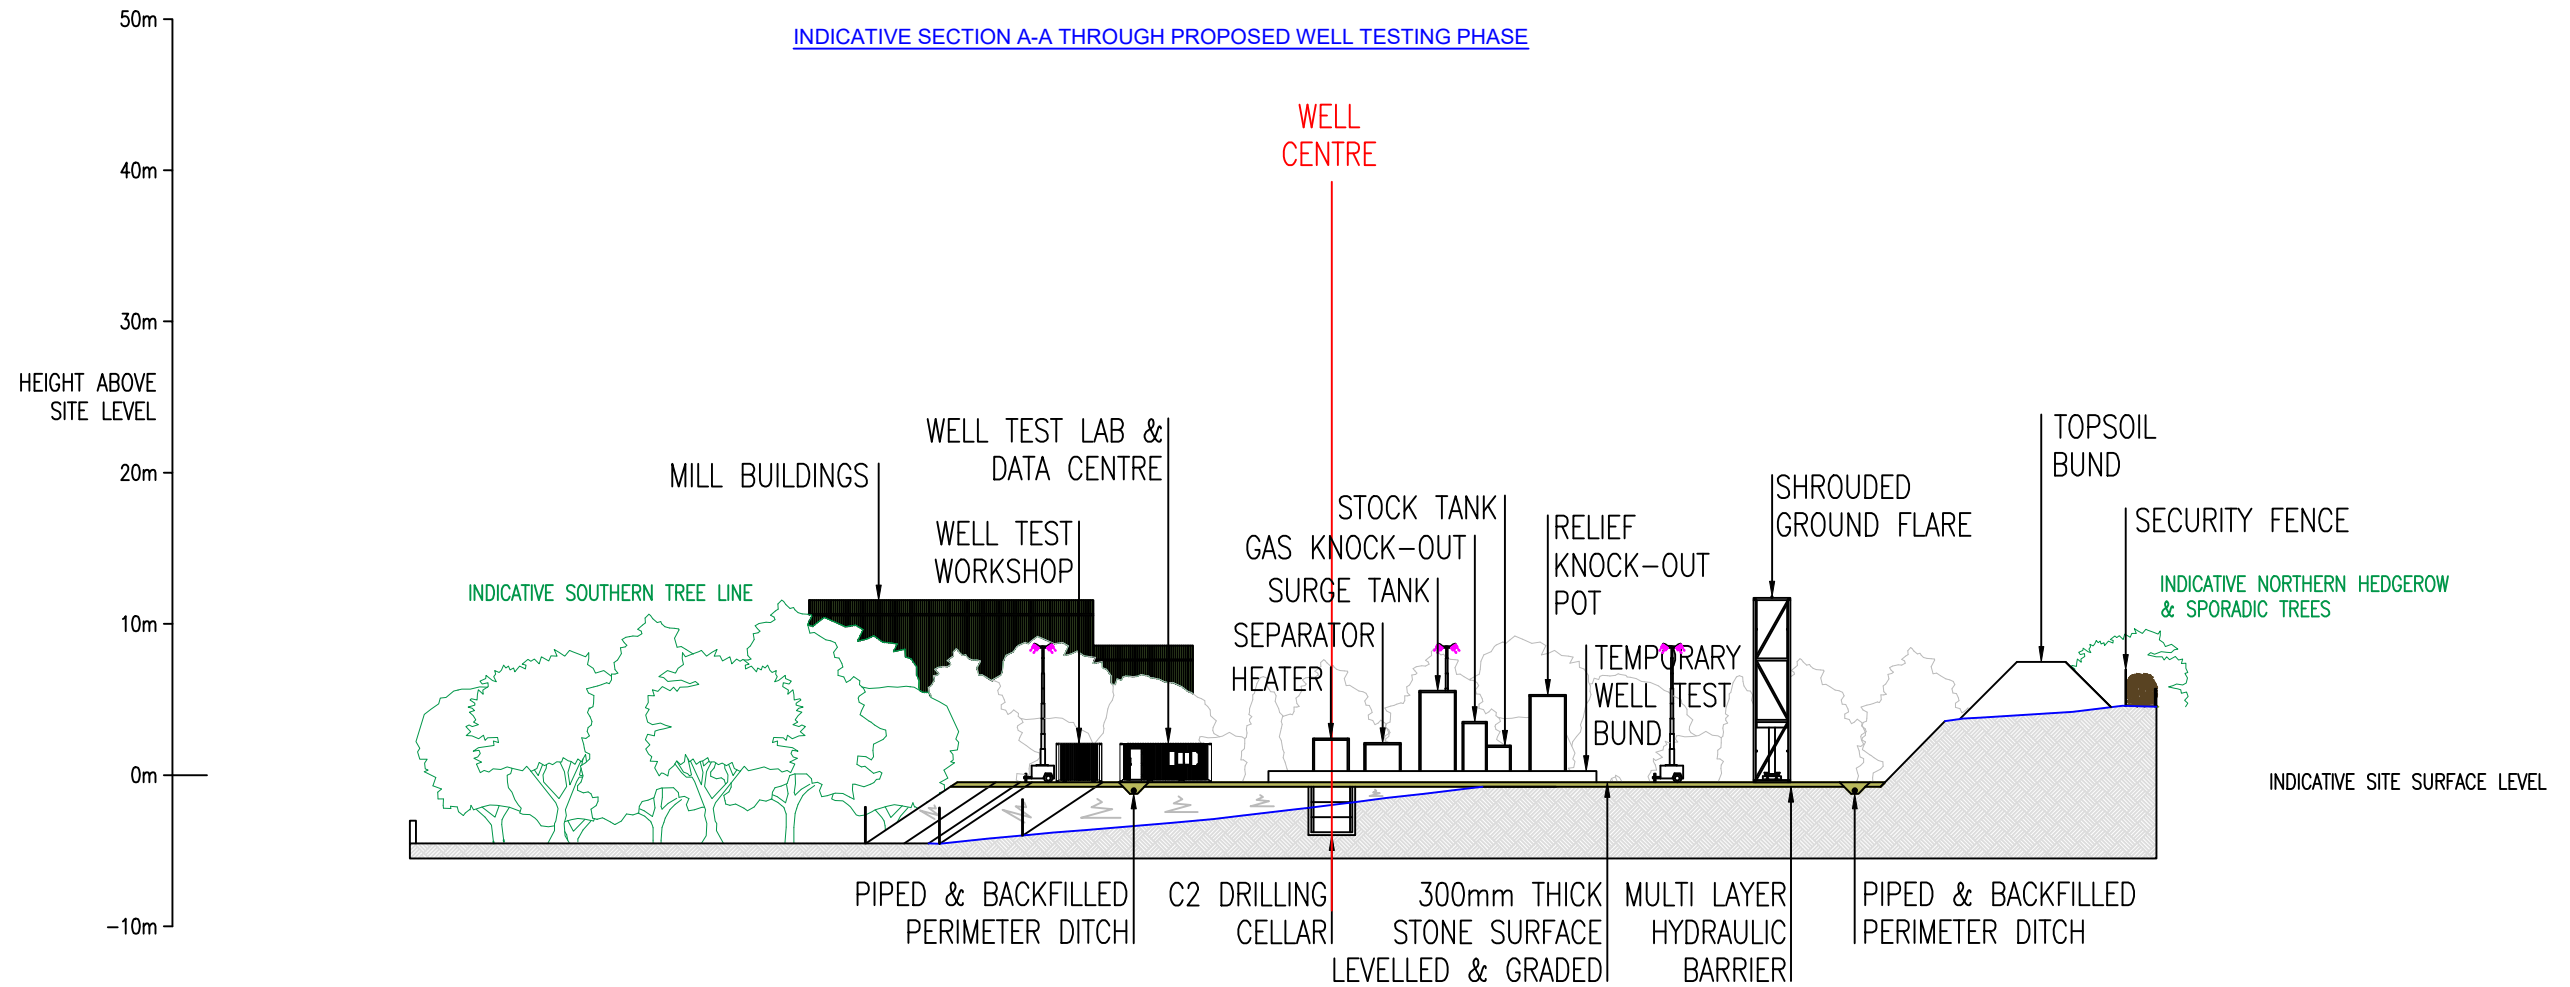

INDICATIVE SECTION A-A THROUGH PROPOSED WELL TESTING PHASE



INDICATIVE SECTION B-B THROUGH PROPOSED WELL TESTING PHASE



KEY:

LIGHTING DETAILS:  
 LXFL20WBV2 (1 X 20W / 1613 ml)   
 MOBILE LIGHTING TOWER 4 X 300W LED (OR SIMILAR SPECIFICATION) 

ABBREVIATIONS:  
 C2: CLOUGHTON 2 APPRAISAL BOREHOLE

NOTES:  
 FOR LAYOUT DETAILS, REFER TO PLAN NO. ZG-EOG-CLTN-PA-13

REVISION HISTORY				
REV	DATE	BY	DETAILS	APR
0	FEB25	JF	FIRST ISSUE	JF



ZETLAND GROUP LIMITED  
 THE INNOVATION CENTRE, KIRKLEATHAM BUSINESS PARK, REDCAR, TS10 5SH  
 T: +44(0)1642 77728 E: info@zetlandgroup.com W: www.zetlandgroup.com  
 Registered in England No. 02040468 Registered Office: The Innovation Centre, Kirkleatham Business Park, Redcar, TS10 5SH

THIS DOCUMENT IS THE PROPERTY OF ZETLAND GROUP LIMITED. IT CONTAINS PROPRIETARY AND CONFIDENTIAL INFORMATION WHICH MUST NOT BE DUPLICATED, USED OR DISCLOSED OTHER THAN AS EXPRESSLY AUTHORISED BY ZETLAND GROUP LIMITED OR ITS REPRESENTATIVE © 2025

SITE: CLOUGHTON WELLSITE, BURNISTON, NORTH YORKSHIRE

PROJECT: APPLICATION FOR PLANNING PERMISSION

TITLE: INDICATIVE SECTION PLAN - WELL TESTING PHASE

CLIENT: EUROPA OIL & GAS LIMITED

Scale: 1:500 DWG. No:  
 Size: A3 ZG-EOG-CLTN-PA-14  
 Sheet: 1 of 1


**Agricultural Grass Mixes Schedule**

SUPREME AGRICULTURAL Long Term Dual Purpose	
Supplier: Greenland Seeds, Sowing Rate: 14kg per acre	
Mix per pack/kg	Species
2.5	Agaska/Boyne Intermediate Diploid Perennial Ryegrass
4.0	Aston Energy/Nolwen Intermediate Tetraploid Ryegrass
3.5	Bijou/Nashota Late Tetraploid Perennial Ryegrass
3.0	Oakpark Late Diploid Perennial Ryegrass
0.25	Climax/Tenho Timothy
0.75	Dual White Clover Blend

**Appendix I - Site Layout Plan - Indicative Restoration**

The land will be regraded and returned to agriculture

**Proposed - Agricultural Grass Mix**  
Seeding with SUPREME AGRICULTURAL Long Term Dual Purpose, at the rate of 14kg per acre

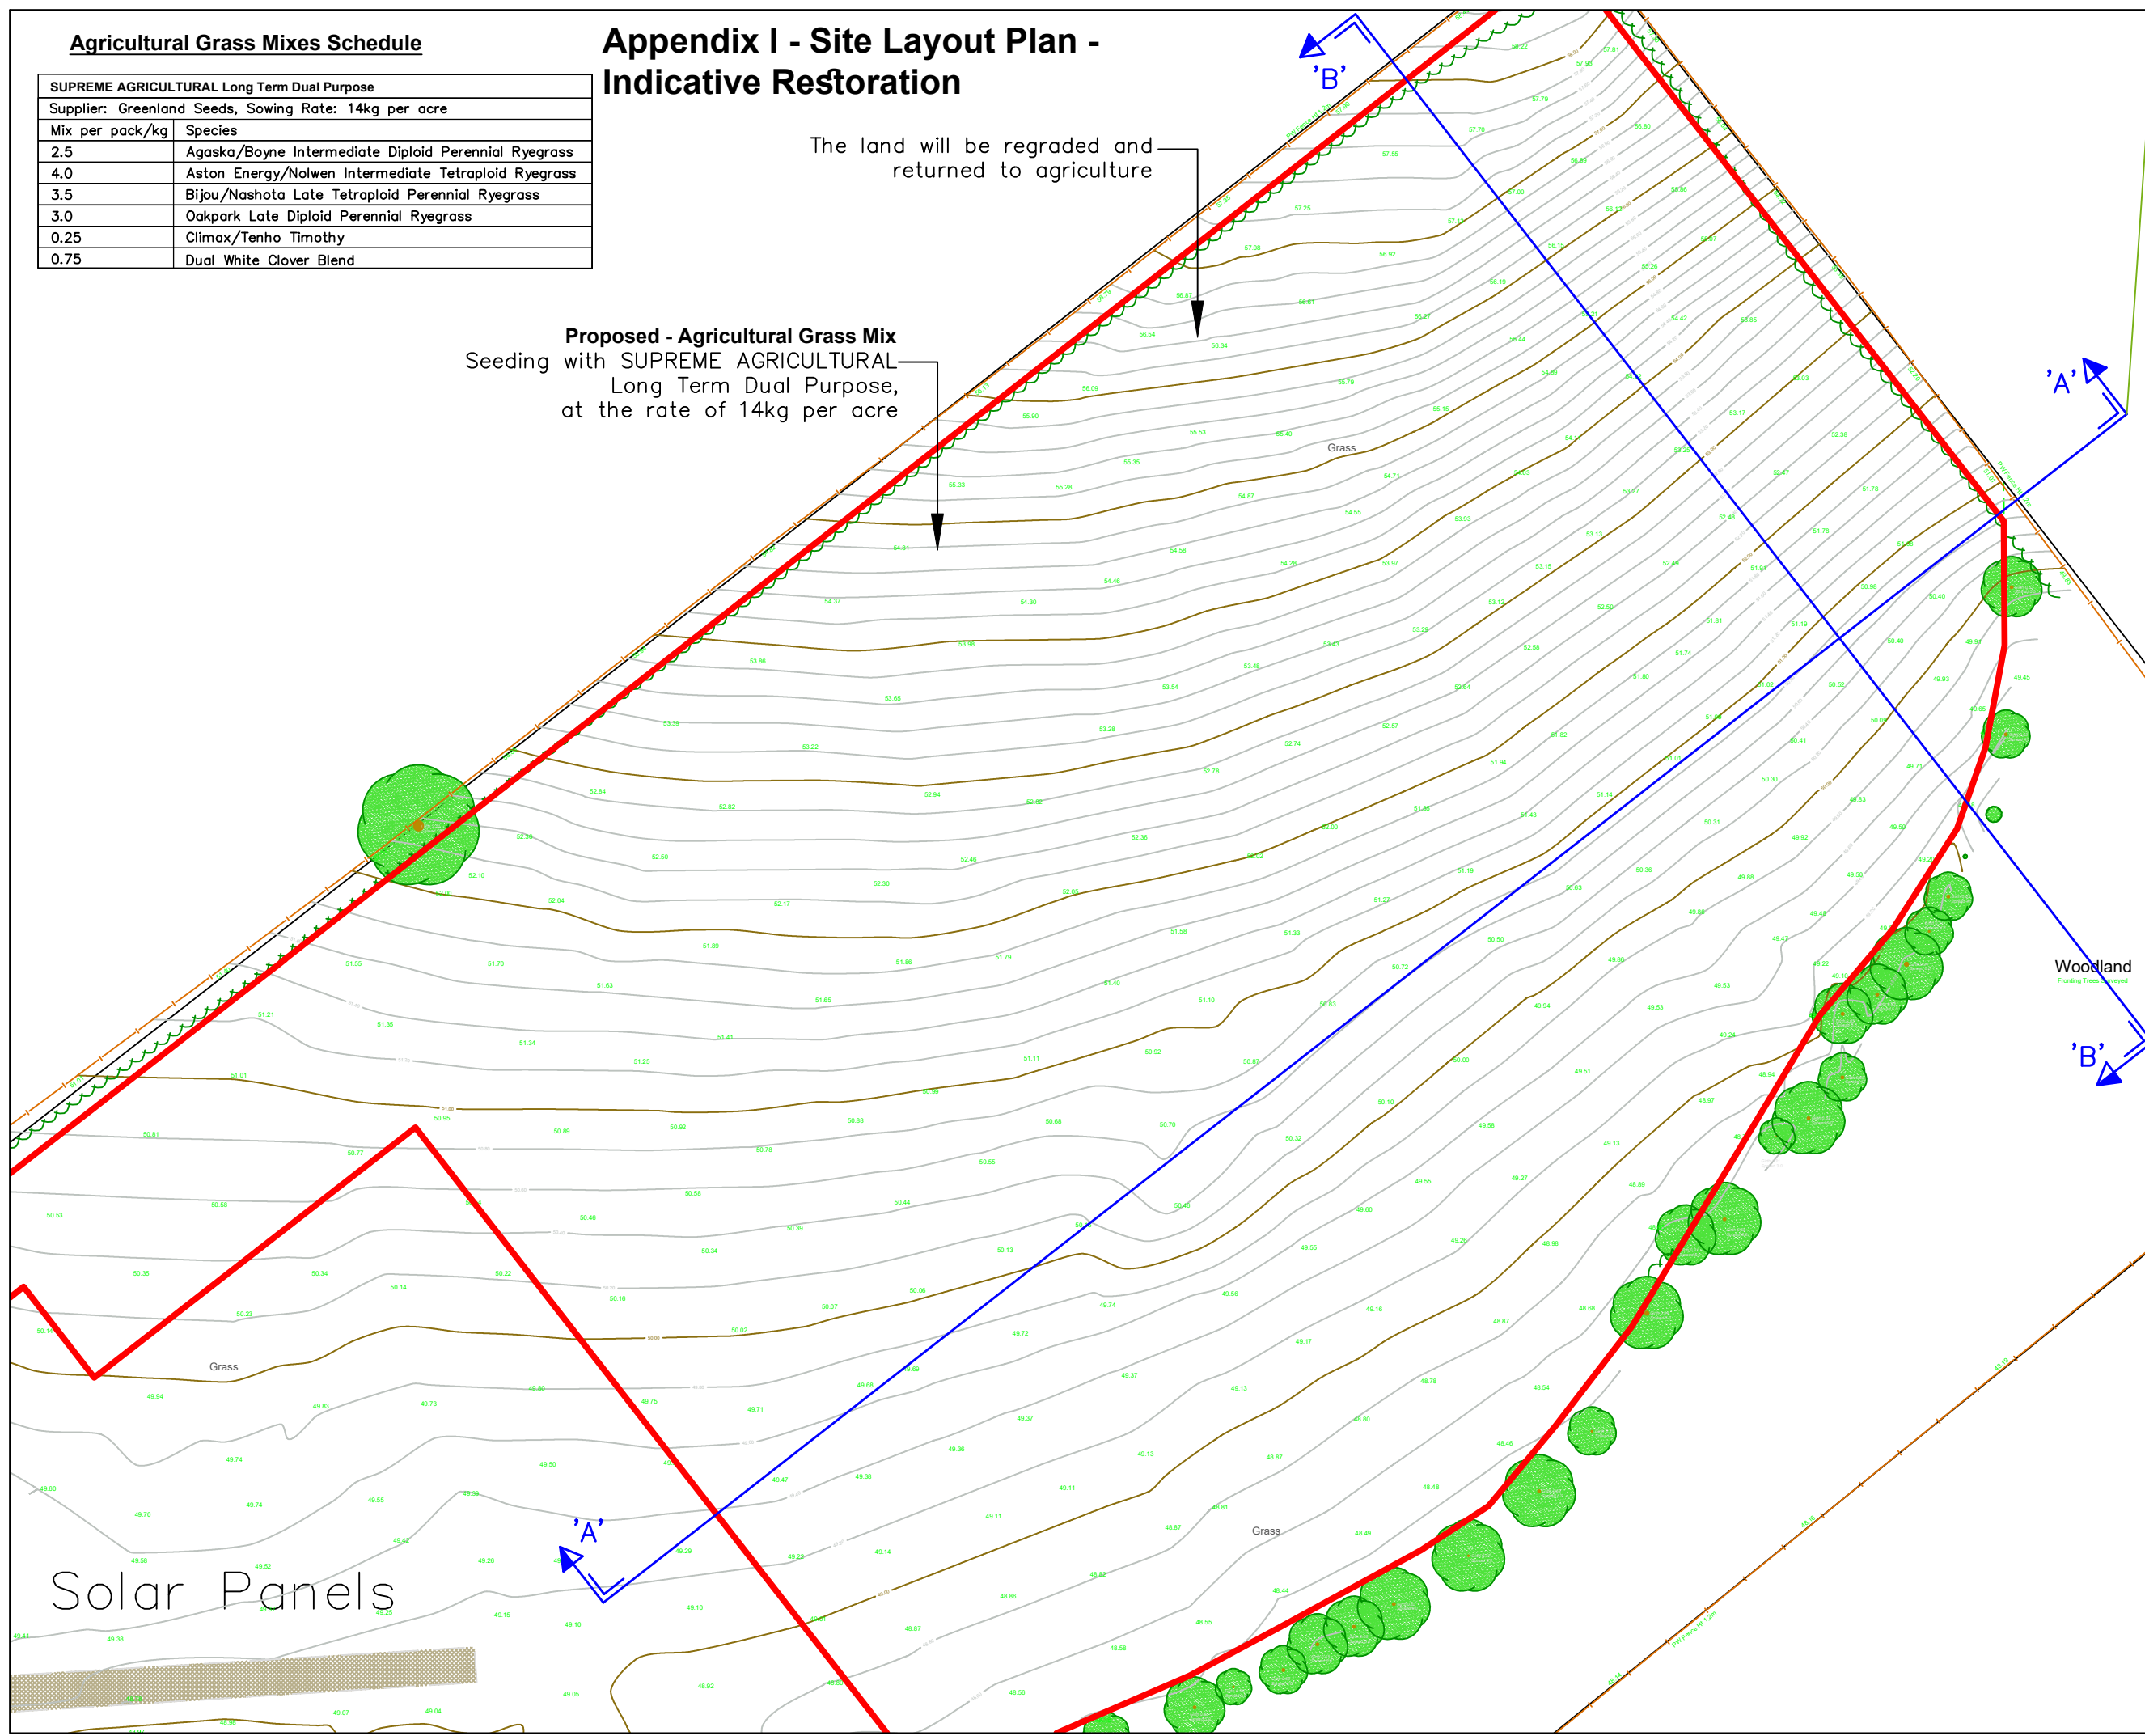

THE ORDINANCE SURVEY DATA ON THIS PLAN HAS BEEN REPRODUCED FROM ORDINANCE SURVEY © BY PERMISSION OF ORDINANCE SURVEY ©. © CROWN COPYRIGHT 2024. ALL RIGHTS RESERVED. LICENCE No. 100022432



KEY:

PLANNING APPLICATION BOUNDARY	
1m CONTOURS	
0.2m CONTOURS	
HEDGEROW	
TREE	

NOTES:  
CROSS-SECTION VIEW DETAILS INDICATED BY THE DIRECTION THE ARROWS ARE FACING, FROM POINT 'A' TO POINT 'A', AS SHOWN BELOW:



FOR SECTION DETAILS, REFER TO PLAN NO: ZG-EOG-CLTN-PA-17  
RESTORATION SCHEME TO BE BASED ON TOPOGRAPHIC SURVEY ACQUIRED 16TH SEPTEMBER 2024.

REVISION HISTORY				
REV	DATE	BY	DETAILS	APR
-	-	-	-	-
-	-	-	-	-
-	-	-	-	-
0	FEB25	JF	FIRST ISSUE	JF

**ZETLAND GROUP**  
FROM CONCEPTION TO COMPLETION

ZETLAND GROUP LIMITED  
THE INNOVATION CENTRE, KIRKLEATHAM BUSINESS PARK, REDCAR, TS10 5SH  
T: +44(0)1642 777726 E: info@zetlandgroup.com W: www.zetlandgroup.com  
Registered in England No: 05040464 Registered Office: The Innovation Centre, Kirkleatham Business Park, Redcar, TS10 5SH

THIS DOCUMENT IS THE PROPERTY OF ZETLAND GROUP LIMITED. IT CONTAINS PROPRIETARY AND CONFIDENTIAL INFORMATION WHICH MUST NOT BE DUPLICATED, USED OR DISCLOSED OTHER THAN AS EXPRESSLY AUTHORISED BY ZETLAND GROUP LIMITED OR ITS REPRESENTATIVE © 2025

SITE: CLOUGHTON WELLSITE, BURNISTON, NORTH YORKSHIRE



PROJECT: APPLICATION FOR PLANNING PERMISSION

TITLE: SITE LAYOUT PLAN - INDICATIVE RESTORATION

CLIENT: EUROPA OIL & GAS LIMITED

Scale: 1:500	DWG. No: ZG-EOG-CLTN-PA-16
Size: A3	
Sheet: 1 of 1	

# Appendix J - Indicative Section Plan - Site Restoration

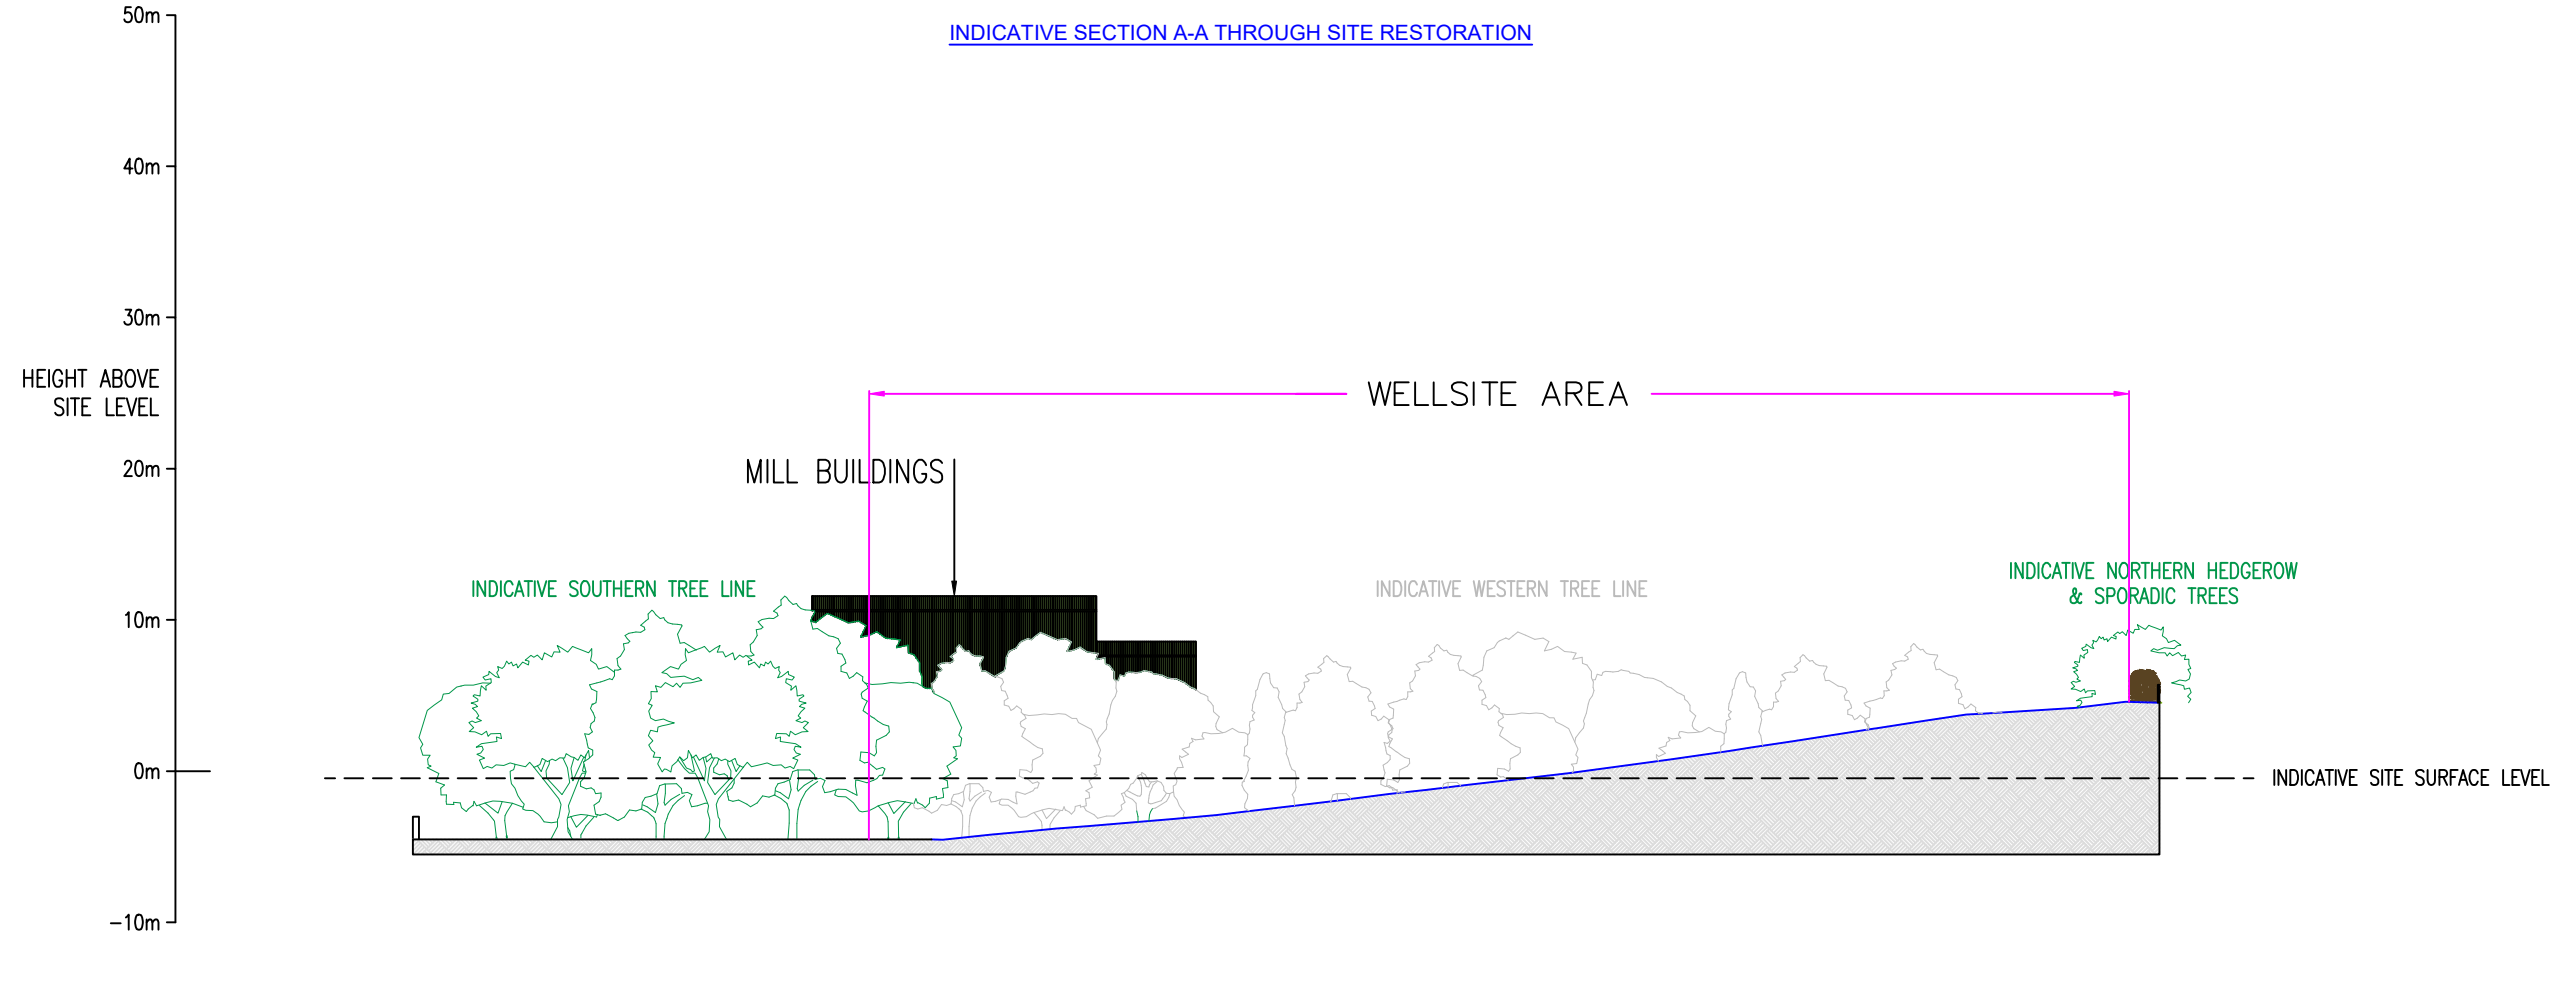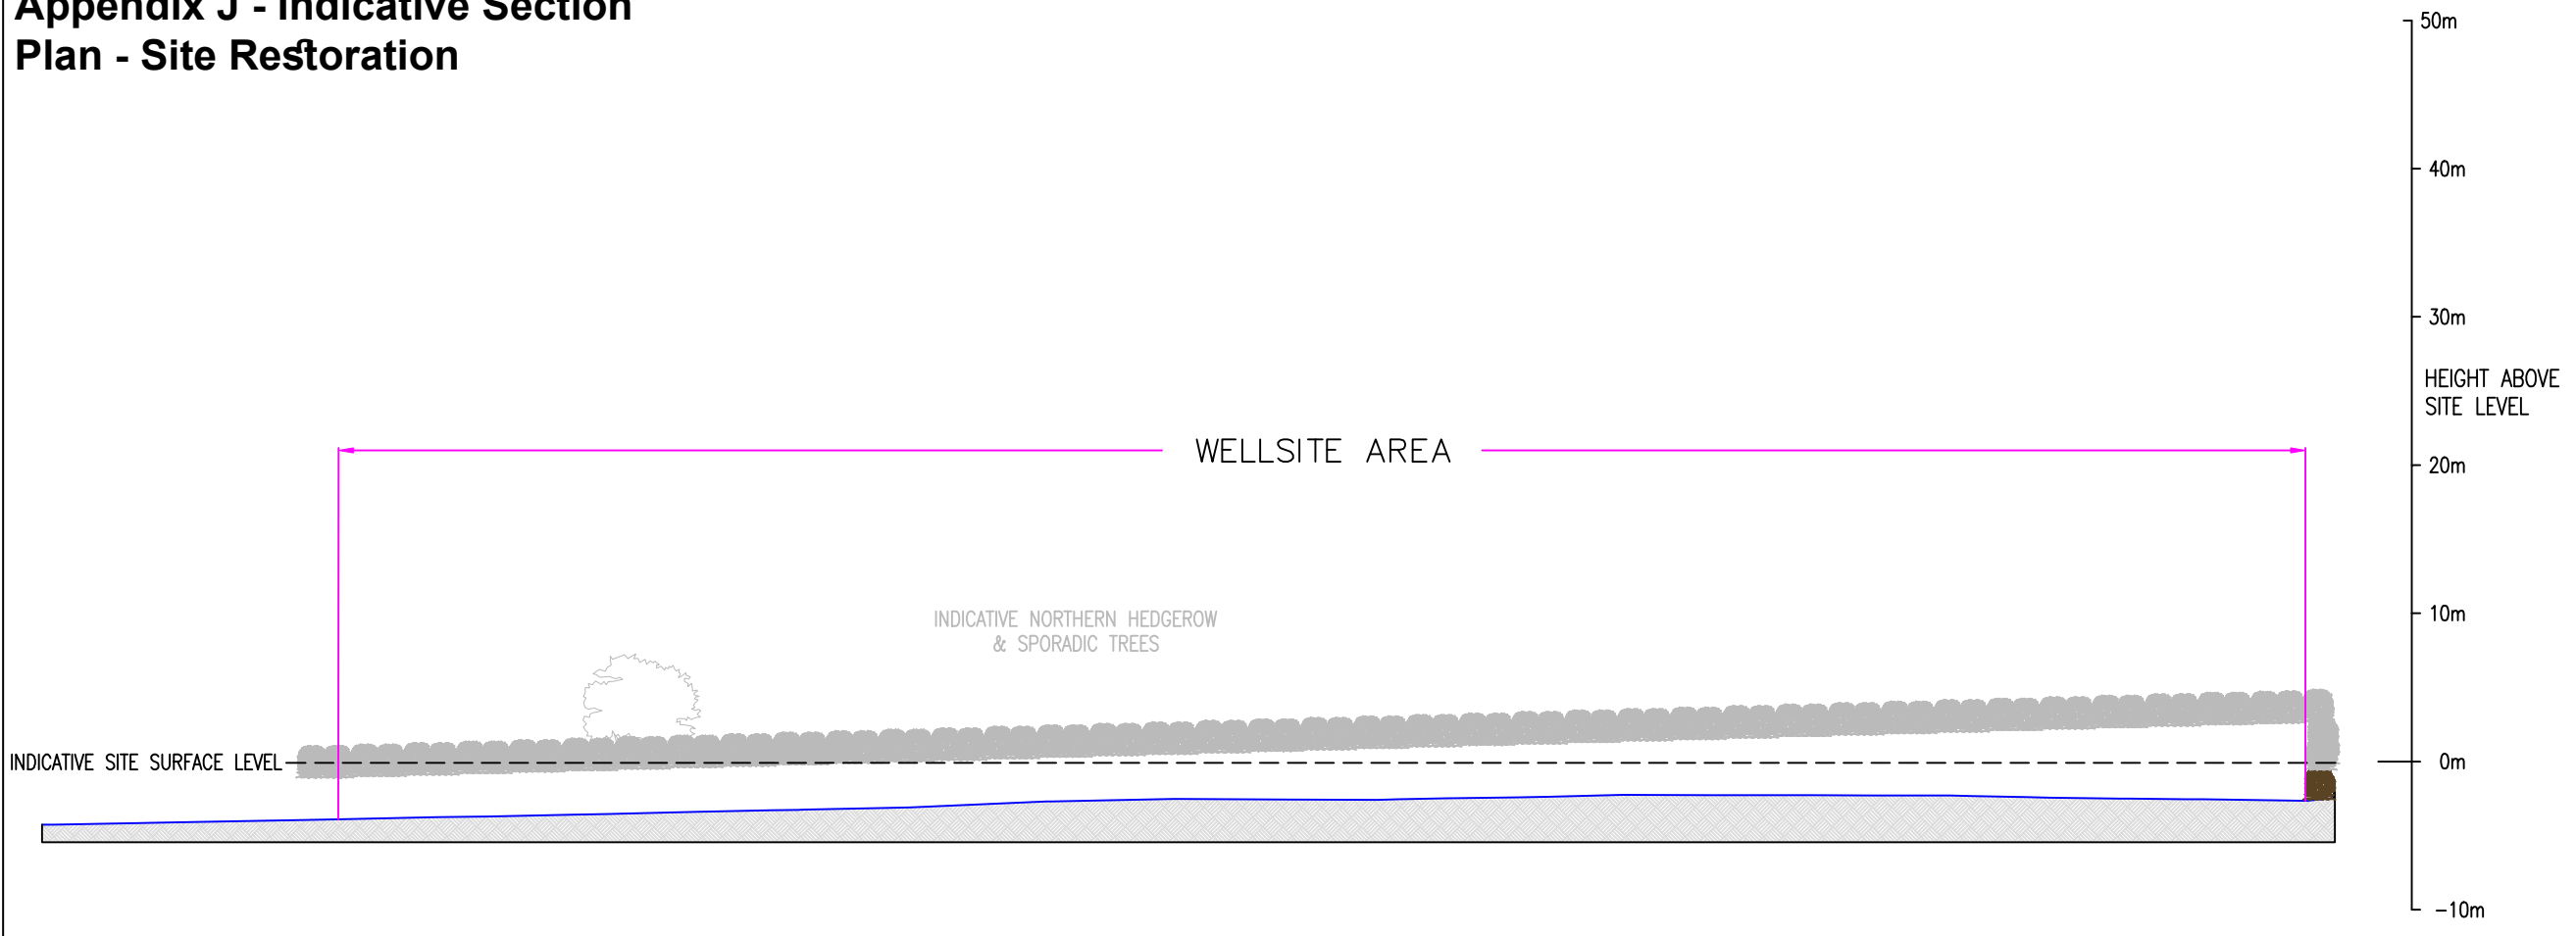

KEY:

NOTES:  
RESTORATION SECTIONS DERIVED FROM TOPOGRAPHIC SURVEY ACQUIRED 16TH SEPTEMBER 2024.  
FOR LAYOUT DETAILS, REFER TO PLAN NO. ZG-EOG-CLTN-PA-16

REVISION HISTORY				
REV	DATE	BY	DETAILS	APR
-	-	-	-	-
-	-	-	-	-
-	-	-	-	-
0	FEB25	JF	FIRST ISSUE	JF

**ZETLAND GROUP**  
FROM CONCEPTION TO COMPLETION

ZETLAND GROUP LIMITED  
THE INNOVATION CENTRE, KIRKLEATHAM BUSINESS PARK, REDCAR, TS10 5SH  
T: +44(0)1642 777726 E: info@zetlandgroup.com W: www.zetlandgroup.com  
Registered in England No. 02646668 Registered Office: The Innovation Centre, Kirkleatham Business Park, Redcar, TS10 5SH

THIS DOCUMENT IS THE PROPERTY OF ZETLAND GROUP LIMITED. IT CONTAINS PROPRIETARY AND CONFIDENTIAL INFORMATION WHICH MUST NOT BE DUPLICATED, USED OR DISCLOSED OTHER THAN AS EXPRESSLY AUTHORISED BY ZETLAND GROUP LIMITED OR ITS REPRESENTATIVE © 2025

SITE: CLOUGHTON WELLSITE, BURNISTON, NORTH YORKSHIRE


PROJECT: APPLICATION FOR PLANNING PERMISSION

TITLE: INDICATIVE SECTION PLAN - SITE RESTORATION

CLIENT: EUROPA OIL & GAS LIMITED


Scale:	1:500	DWG. No:	
Size:	A3		ZG-EOG-CLTN-PA-17
Sheet:	1 of 1		

# Appendix K - Indicative Section Plan - Security Fencing & Gates

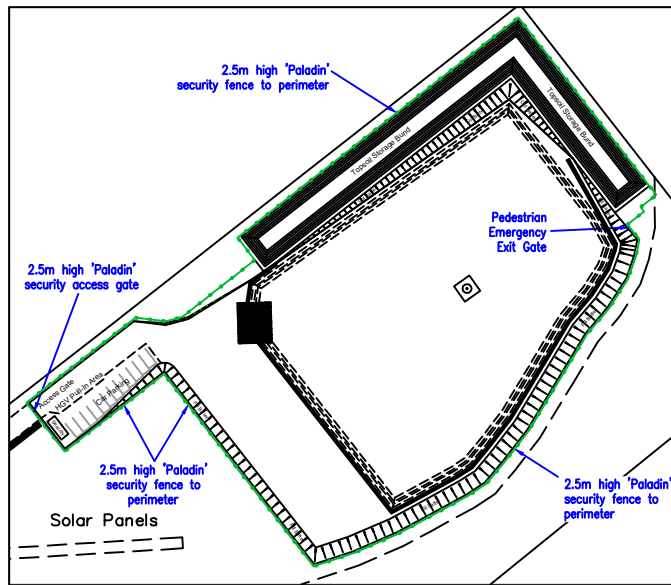


WELLSITE FENCING & GATES PLAN 1:2,000 SCALE

## 2.46M MESH PANEL SECURITY FENCE & PEDESTRIAN SECURITY GATE (NORTHERN, EASTERN, SOUTHERN & WESTERN BOUNDARIES OF THE WELLSITE)

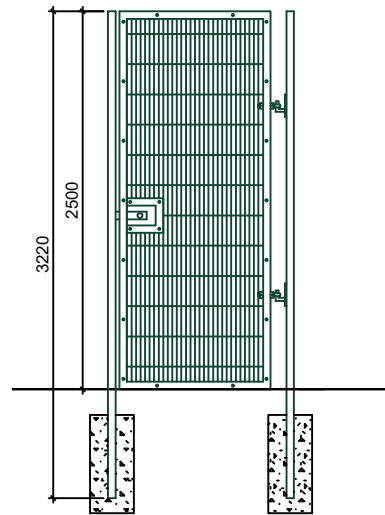


**Pedestrian Gate - Front Elevation**

Scale 1:50

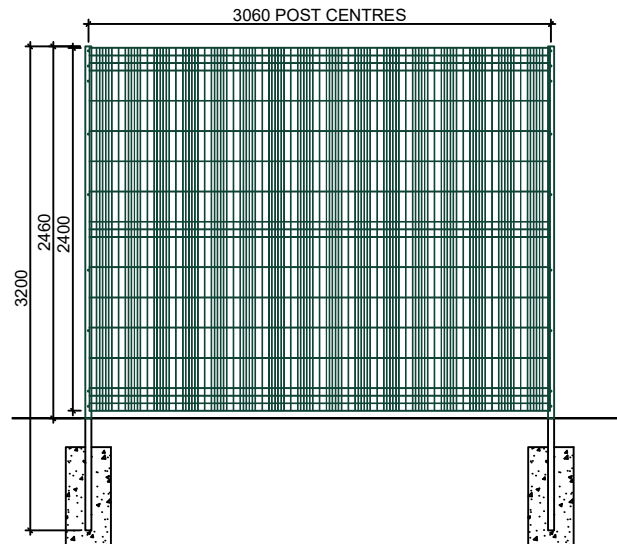


**Fence Panel - Front Elevation**

Scale 1:50

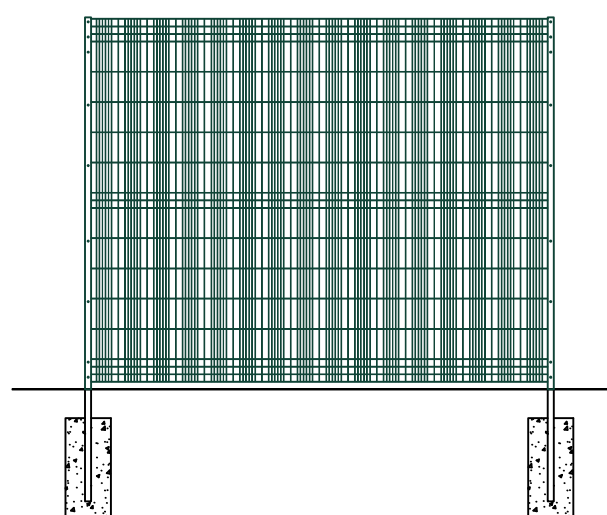

**Fence Panel - Rear Elevation**


Scale 1:50

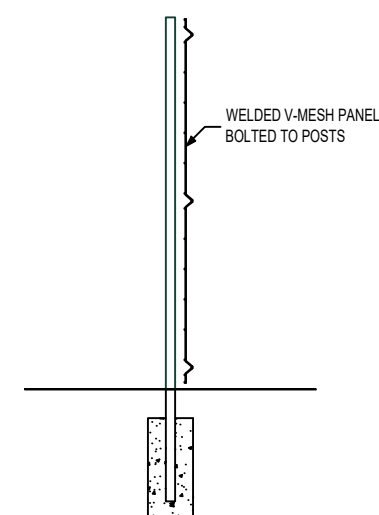

**Side Elevation**


Scale 1:50

## 2.50M MESH PANEL SECURITY GATES (SOUTH WESTERN BOUNDARY OF THE WELLSITE)

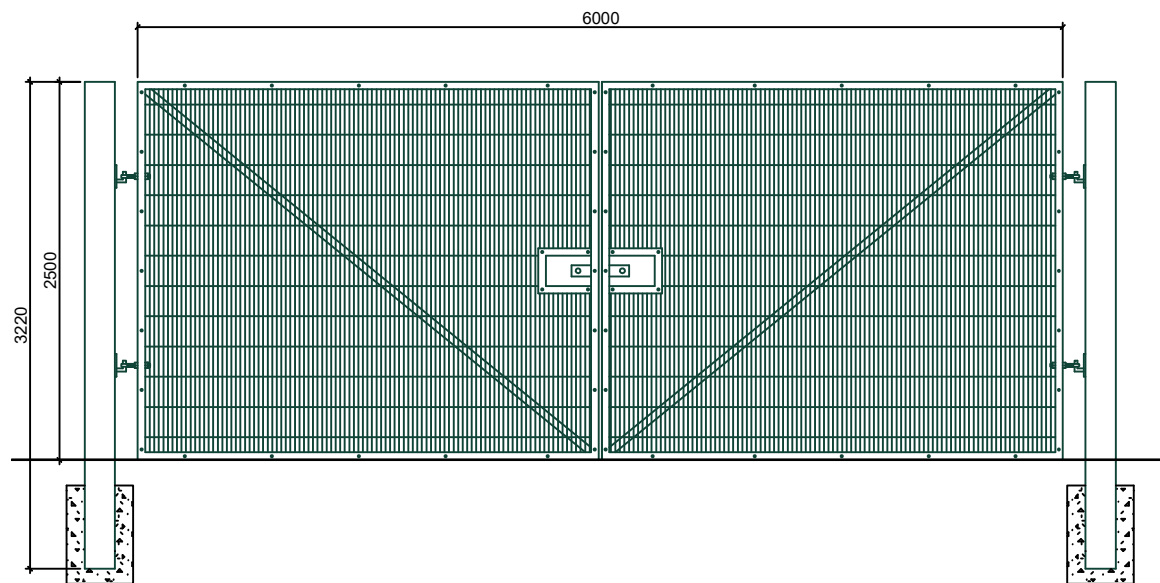


**Gate - Front Elevation**

Scale 1:50

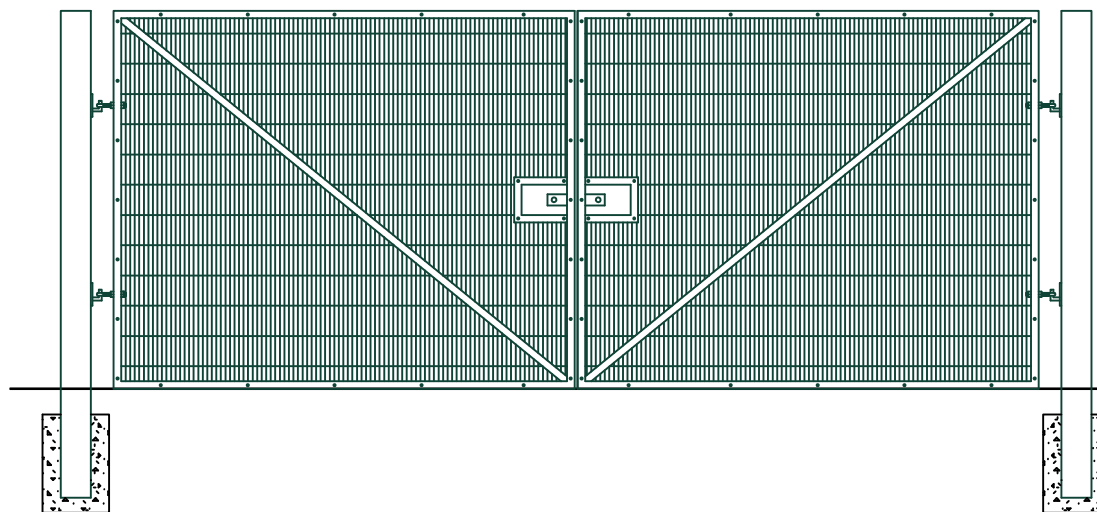

**Gate - Rear Elevation**

Scale 1:50

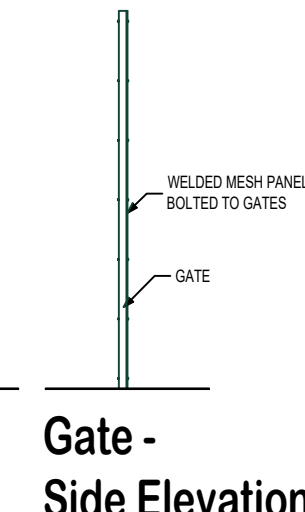

**Gate - Side Elevation**

Scale 1:50

KEY:  
SECURITY FENCING

NOTES:

REVISION HISTORY				
REV	DATE	BY	DETAILS	APR
0	FEB25	JF	FIRST ISSUE	JF

**ZETLAND GROUP**  
FROM CONCEPTION TO COMPLETION

ZETLAND GROUP LIMITED  
THE INNOVATION CENTRE, KIRKLEATHAM BUSINESS PARK, REDCAR, TS10 5SH  
T: +44(0)1642 77728 E: info@zetlandgroup.com W: www.zetlandgroup.com  
Registered in England No. 02040464 Registered Office: The Innovation Centre, Kirkleatham Business Park, Redcar, TS10 5SH

THIS DOCUMENT IS THE PROPERTY OF ZETLAND GROUP LIMITED. IT CONTAINS PROPRIETARY AND CONFIDENTIAL INFORMATION WHICH MUST NOT BE DUPLICATED, USED OR DISCLOSED OTHER THAN AS EXPRESSLY AUTHORISED BY ZETLAND GROUP LIMITED OR ITS REPRESENTATIVE © 2025

SITE: CLOUGHTON WELLSITE, BURNISTON, NORTH YORKSHIRE


PROJECT: APPLICATION FOR PLANNING PERMISSION

TITLE: INDICATIVE SECTION PLAN - SECURITY FENCING & GATES

CLIENT: EUROPA OIL & GAS LIMITED

Scale: 1:50	DWG. No:
Size: A3	ZG-EOG-CLTN-PA-15
Sheet: 1 of 1	

**Appendix L - Supporting Statement - Figure - Predicted noise contours during night-time drilling**

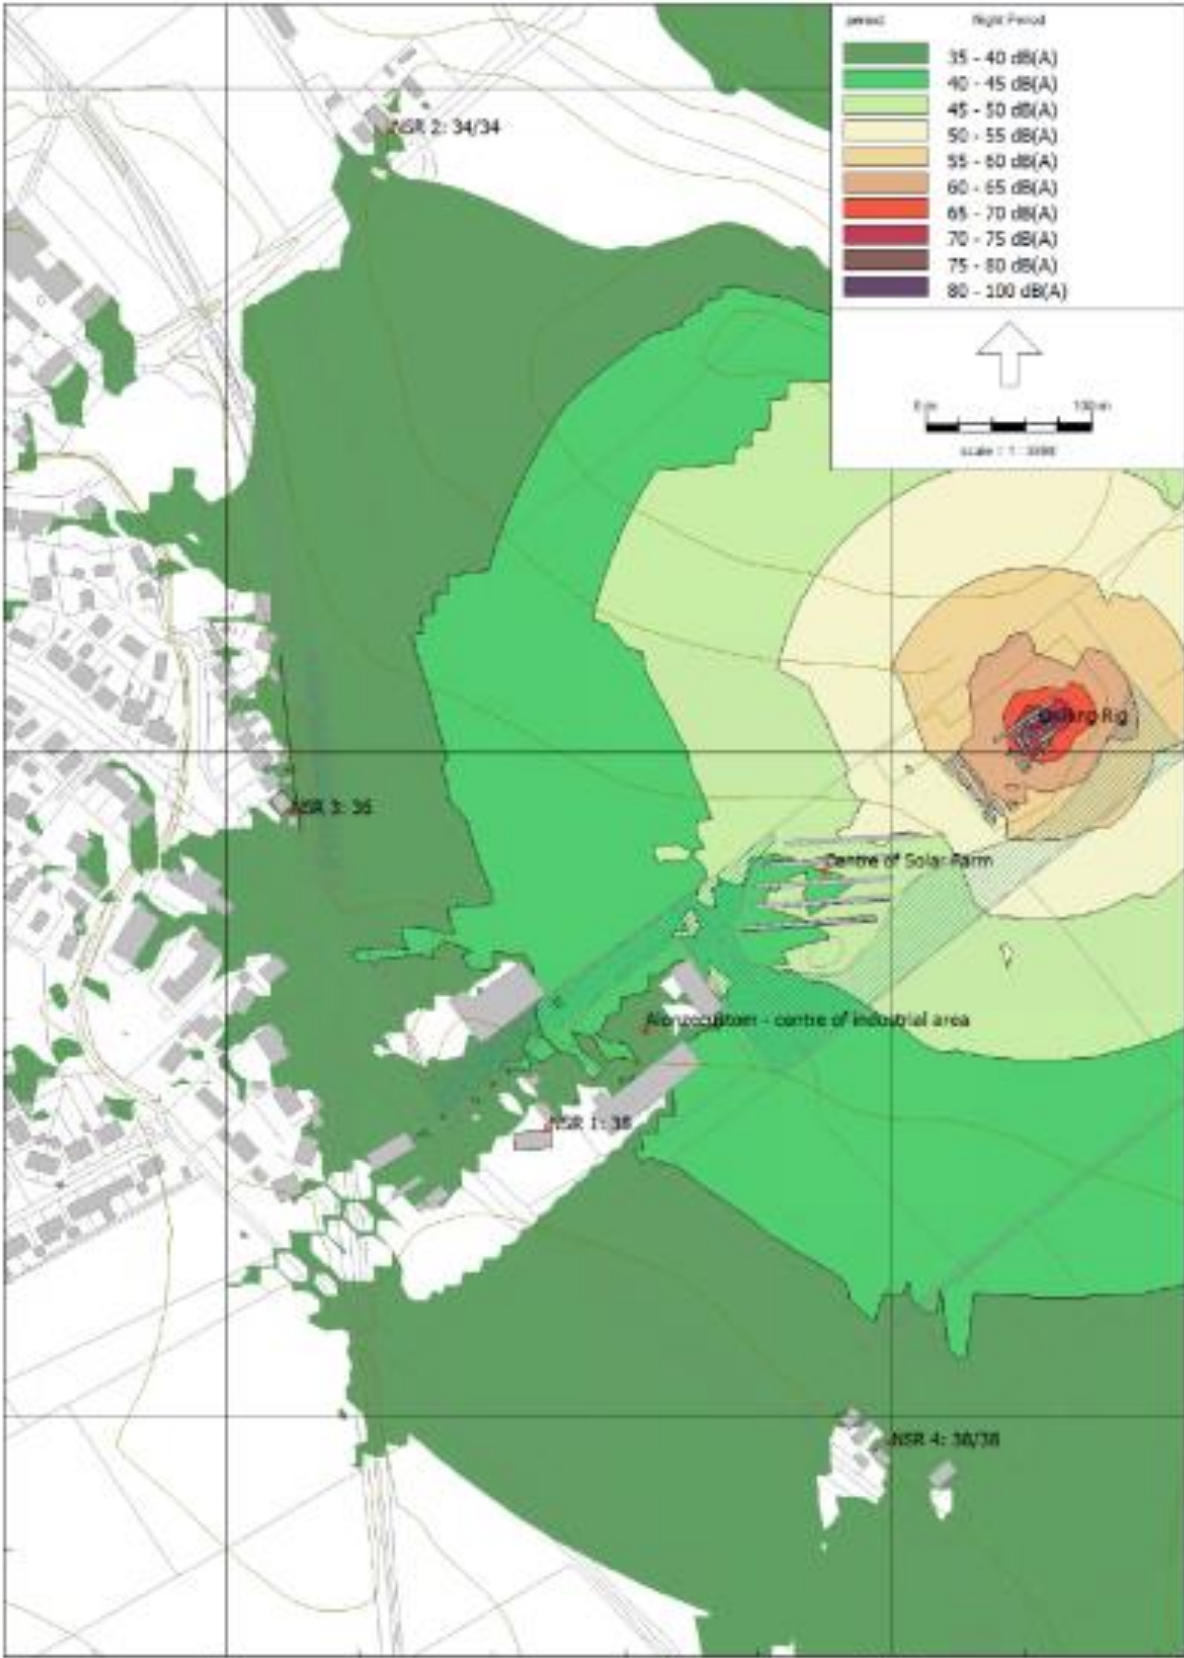

**Figure 6.2 - Predicted noise contours during night-time drilling**

## Appendix M - Supporting Statment

Figure 6.3 - Drilling phase of site layout (light spill)

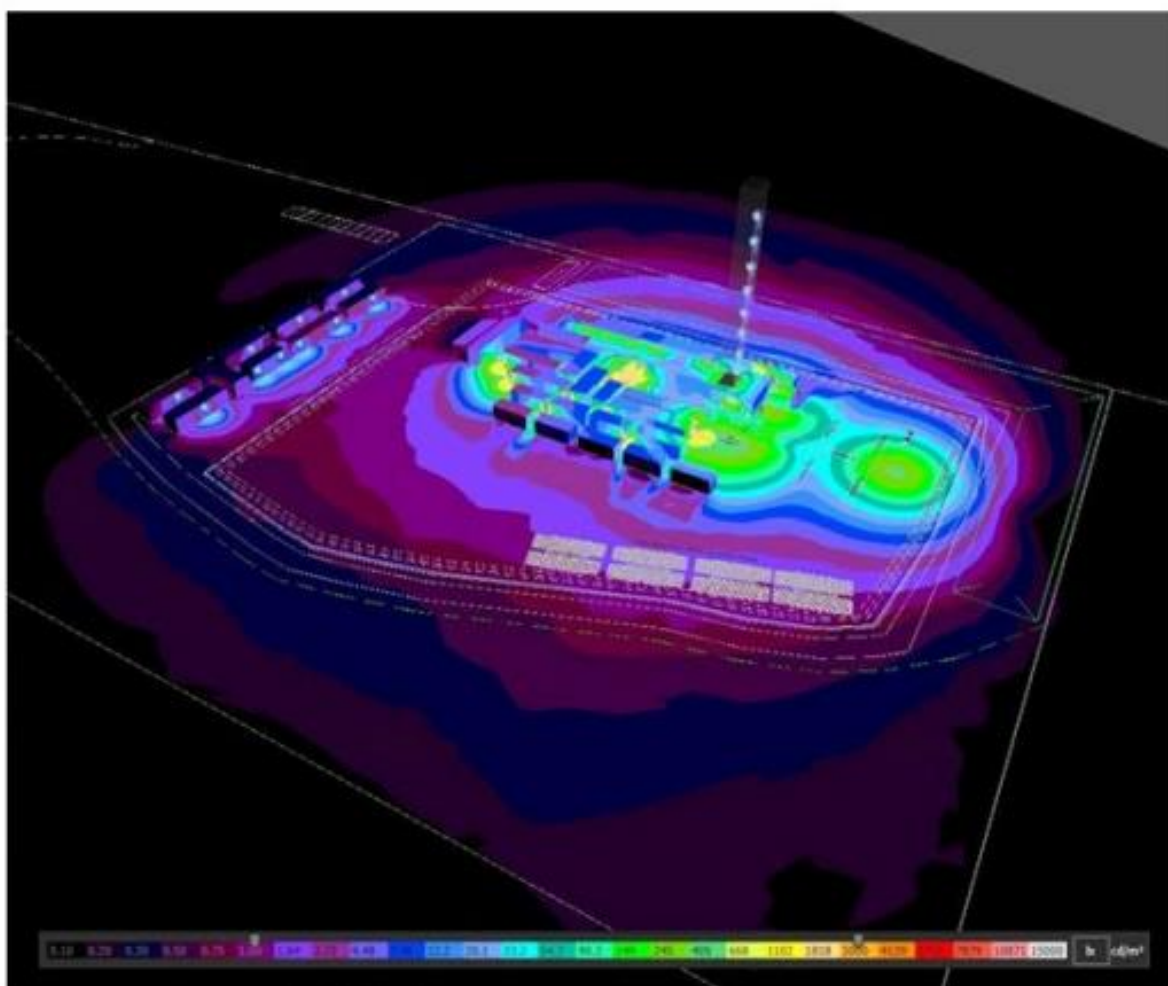


Figure 6.3 - Drilling phase of site layout (light spill)