


# Block 1


# Appendix 3

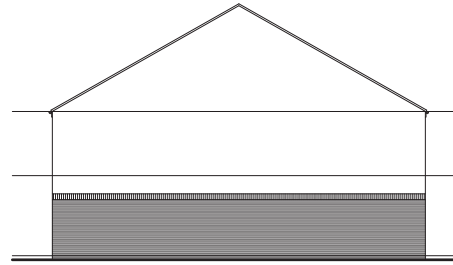

West Facing Elevation



South Facing Elevation

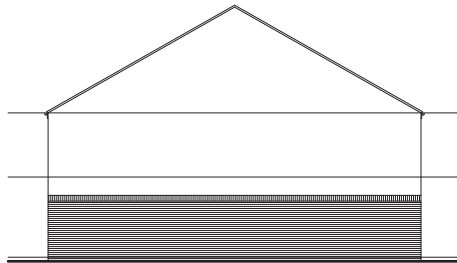

North Facing Elevation




East Facing Elevation


# Block 2



South Facing Elevation

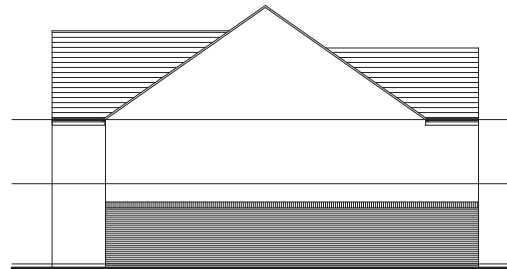

West Facing Elevation

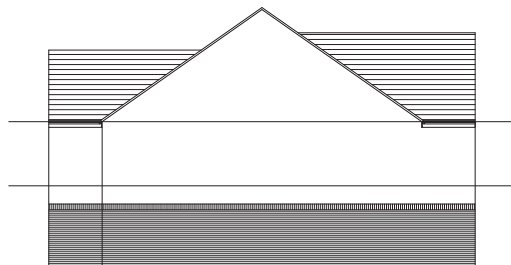


East Facing Elevation




North Facing Elevation


1m SCALE 1:200

A	Amendments to proposed apartments	31.10.19	OG	AJS	
Rev	Description	Date	By	App'd	
 <p>Vida Architects Unit 00/12, Tower Works, 2 Globe Road, Leeds, LS11 5QG T: 0113 8272267 E: mail@vida-architects.co.uk www.vida-architects.co.uk</p>					
Client: Burhani Properties					
Project: Catterick Housing Development					
Drawing Title: APARTMENT BLOCK, 1 & 2 ELEVATIONS.					
Project No.	Dwg No.	Rev.	Scale @ A3	Date	By
2018.008	PL09	A	1:200	20.06.18	OG
Issue Status: PLANNING					


This drawing should be read in conjunction with all related drawings. Do not scale from this drawing. All dimensions shown must be checked and verified on site before commencing any work or producing shop drawings. VIDA Architects should be notified immediately of any discrepancy on the drawing. This drawing together with the design is copyright and remains the property of VIDA Architects

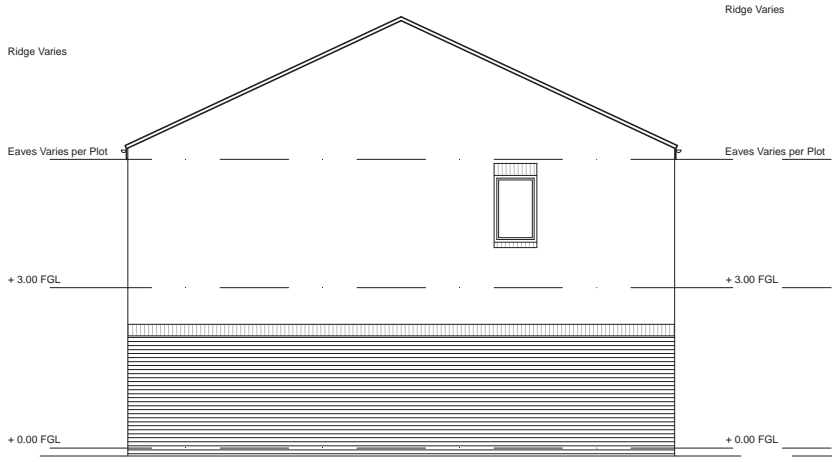


SIDE ELEVATION

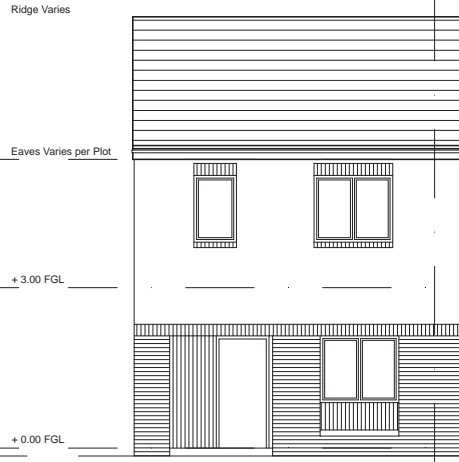


FRONT ELEVATION

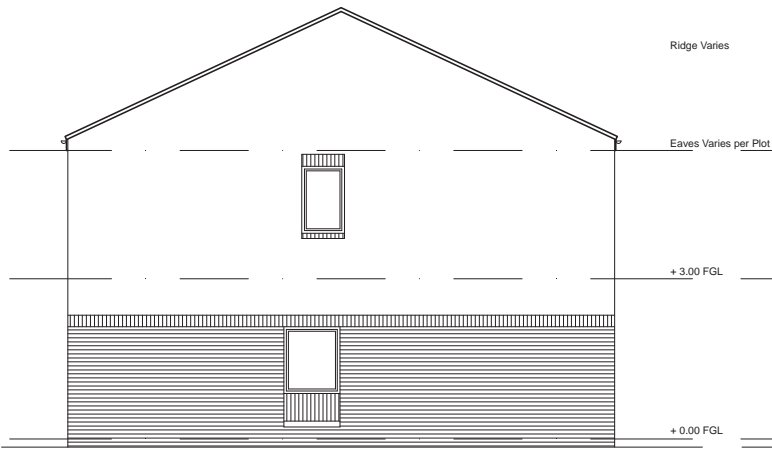


SIDE ELEVATION

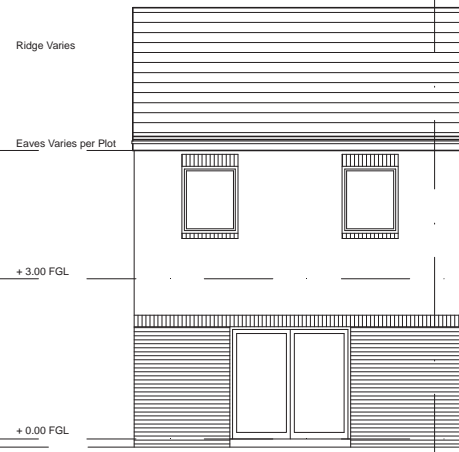

REAR ELEVATION

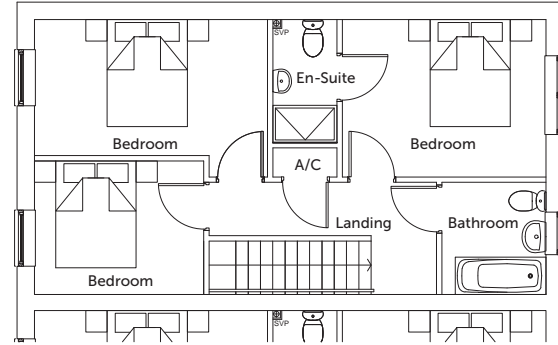


FIRST FLOOR PLAN

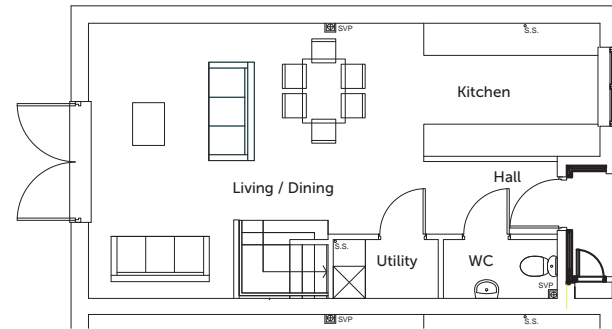


GROUND FLOOR PLAN




Rev	Description	Date	By	App'd	
 <p>Vida Architects Round Foundry Media Centre, Foundry Street, Leeds, LS11 5QP T: 0113 8272267 E: mail@vida-architects.co.uk www.vida-architects.co.uk</p>					
Client: <b>Burhani Properties</b>					
Project: <b>Catterick Housing Development</b>					
Drawing Title: <b>Proposed House Type 2</b>					
Project No.	Dwg No.	Rev.	Scale @ A3	Date.	By.
<b>2018.008</b>	<b>PL04</b>	<b>-</b>	<b>1:100</b>	<b>22.03.18</b>	<b>OG</b>
Issue Status: <b>PLANNING</b>					


This drawing should be read in conjunction with all related drawings. Do not scale from this drawing. All dimensions shown must be checked and verified on site before commencing any work or producing shop drawings. VIDA Architects should be notified immediately of any discrepancy on the drawing. This drawing together with the design is copyright and remains the property of VIDA Architects

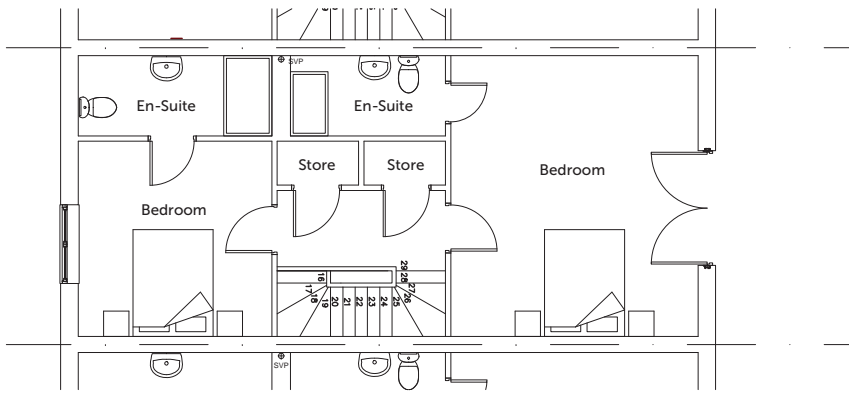

SECOND FLOOR PLAN

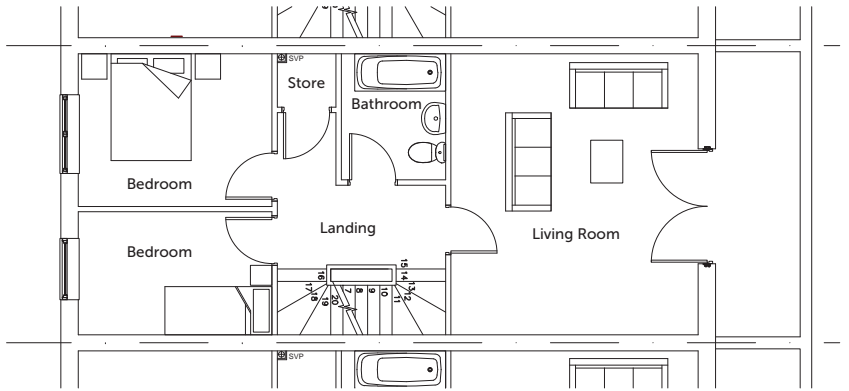

FIRST FLOOR PLAN

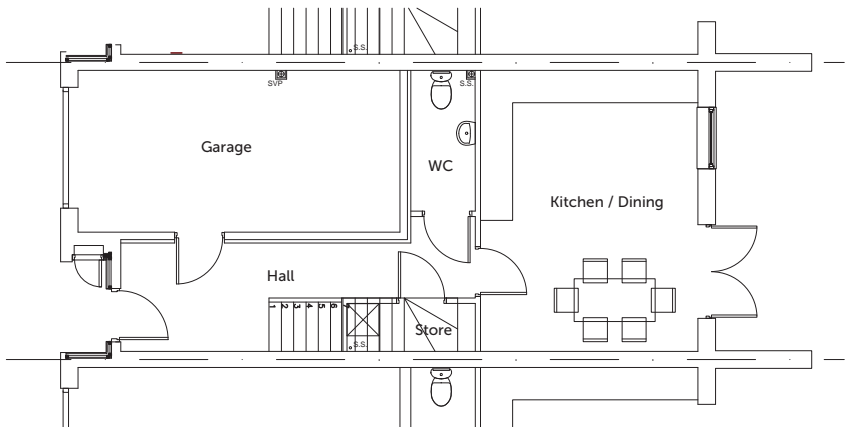


GROUND FLOOR PLAN




FRONT ELEVATION

REAR ELEVATION

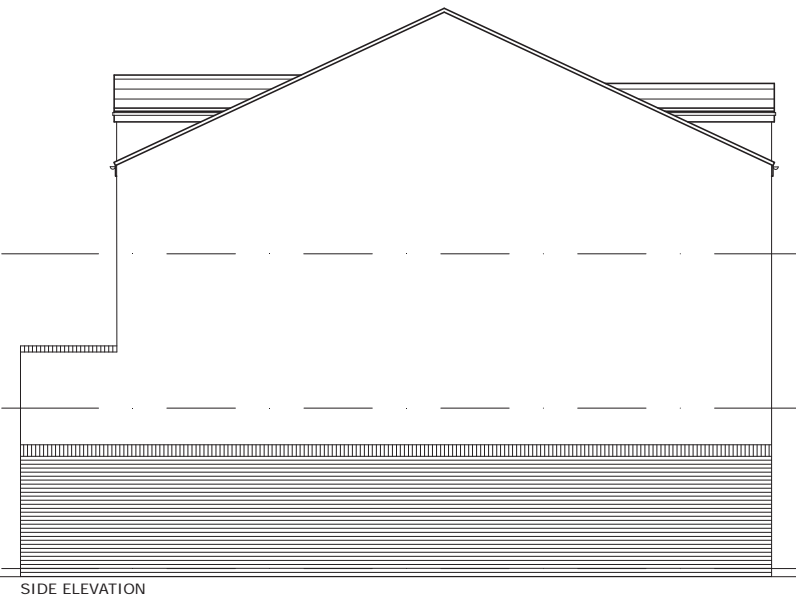

SIDE ELEVATION



Rev	Description	Date	By	App'd	
 <p>Vida Architects Round Foundry Media Centre, Foundry Street, Leeds, LS11 5QP T: 0113 8272267 E: mail@vida-architects.co.uk www.vida-architects.co.uk</p>					
Client: <b>Burhani Properties</b>					
Project: <b>Catterick Housing Development</b>					
Drawing Title: <b>Proposed House Type 4</b>					
Project No.	Dwg No.	Rev.	Scale @ A3	Date.	By.
2018.008	PL06	-	1:100	22.03.18	OG
Issue Status: <b>PLANNING</b>					

This drawing should be read in conjunction with all related drawings. Do not scale from this drawing. All dimensions shown must be checked and verified on site before commencing any work or producing shop drawings. VIDA Architects should be notified immediately of any discrepancy on the drawing. This drawing together with the design is copyright and remains the property of VIDA Architects