


REVISIONS			PROJECT	DWG NO
A	Design changes	2017.08.02	NEW COMMUNITY CENTRE	160404-01
			CLIENT	REVISION
			THE JONAS CENTRE	A
			DRAWING	SCALE
			PROPOSED FLOOR PLAN	1:50 @ A1
			STATUS	DATE
			PLANNING	13TH JULY 2017

Do not scale from this drawing. All dimensions must be checked on site prior to the commencement of the Works. Drawings are to be read in conjunction with Specifications, specialist consultants' drawings etc. Any disparity between these documents is to be raised before commencement of the Works.

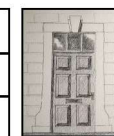


GRACEY
ARCHITECTURAL

DESIGN AND BUILDING SURVEYING
4 BRIDGE ST RICHMOND NORTH YORKSHIRE DL10 4RW

101748 822838 m 07768 264319 e dan_gracey@btinternet.com
Gracey Architectural Limited Director Dan Gracey Company Registration Number 10647509
Registered office: 14-15 Howlands Courtyard Offices, Moor Rd, Malwerry, Richmond, North Yorks DL10 5NY




WEST ELEVATION

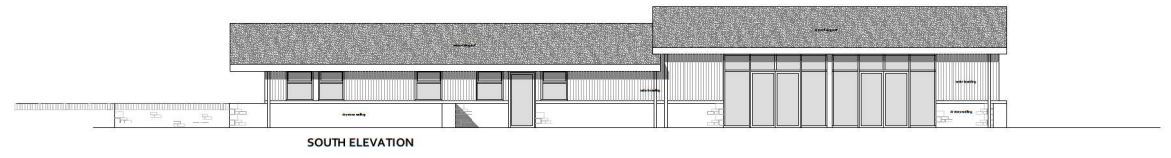


SOUTH ELEVATION



WEST ELEVATION

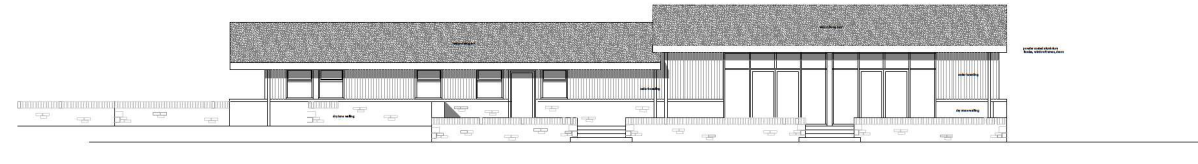


SOUTH ELEVATION

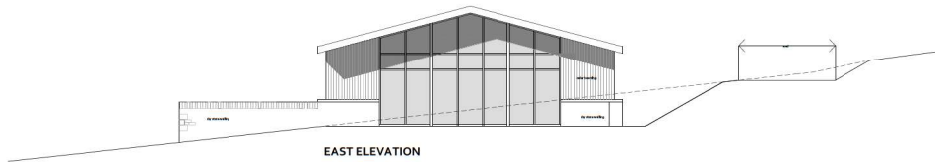


EAST ELEVATION



NORTH ELEVATION

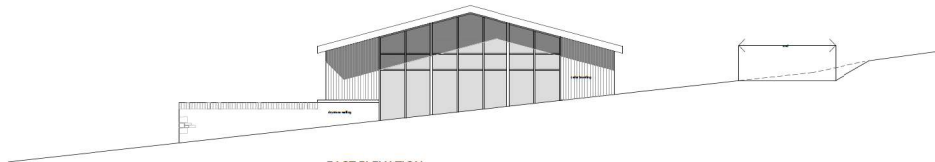


EAST ELEVATION

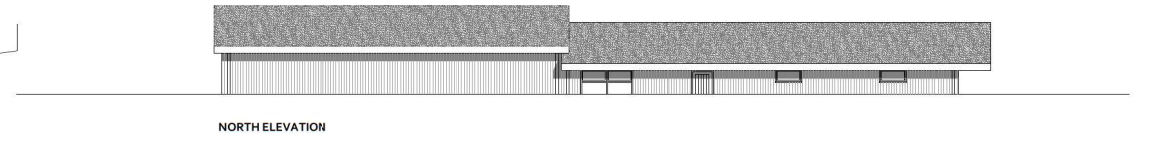

NORTH ELEVATION

REVISIONS		PROJECT	DWG NO
A	Amendments made	2017.08.03	160404-02
		CLIENT	REVISION
		THE JONAS CENTRE	A
		DRAWING	SCALE
		PROPOSED ELEVATIONS	1:100 @ A1
		STATUS	DATE
		PLANNING	13TH JULY 2017

Do not scale from this drawing. All dimensions must be checked on site prior to the commencement of the Works. Drawings are to be read in conjunction with Specifications, specialist consultants' drawings etc. Any disparity between these documents is to be raised before commencement of the Works.

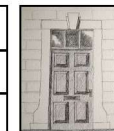


GRACEY
ARCHITECTURAL

DESIGN AND BUILDING SURVEYING


4 BRIDGE ST RICHMOND NORTH YORKSHIRE DL10 4RW

101748 822838 m 07768 264319 e dan.gracey@btinternet.com
Gracey Architectural Limited Director Dan Gracey Company Registration Number 10647509
Registered office: 14-15 Harewood Court Road Offices, Moor Rd, Malwary, Richmond, North Yorks DL10 5NY

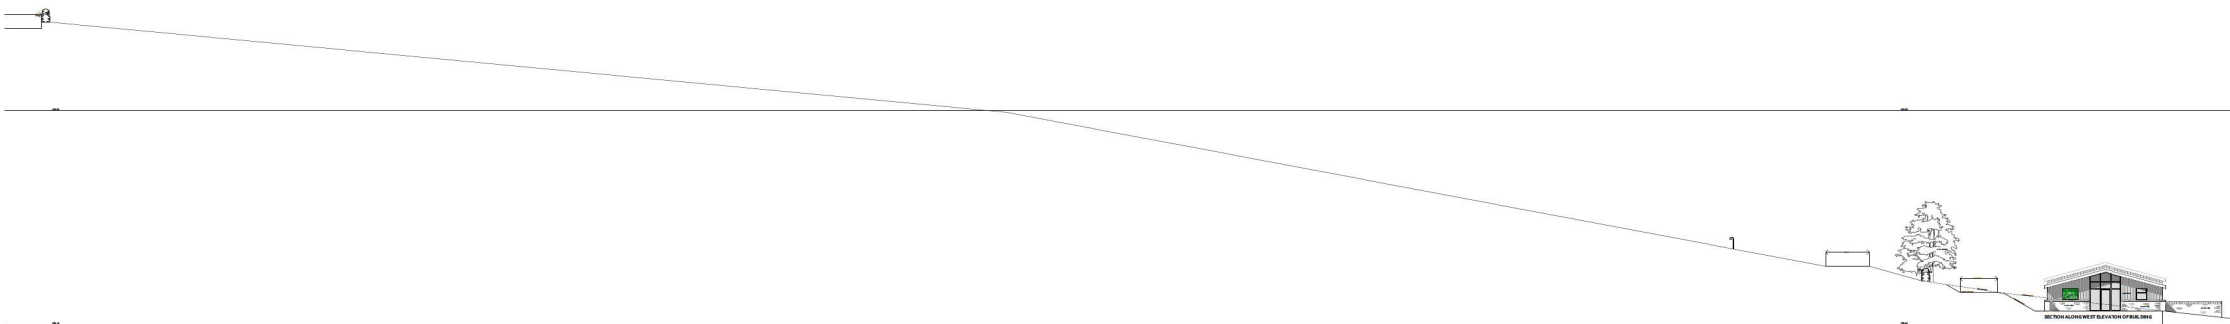

REVISIONS		PROJECT	DWG NO
		NEW COMMUNITY CENTRE	160404-08
		CLIENT	REVISION
		THE JONAS CENTRE	-
		DRAWING	SCALE
		SECTION ALONG WEST ELEVATION OF BUILDING	1:250(nat) @ A1
		STATUS	DATE
		PLANNING	SEPT 2017

Do not scale from this drawing. All dimensions must be checked on site prior to the commencement of the Works. Drawings are to be read in conjunction with Specifications, specialist consultants' drawings etc. Any discrepancy between these documents is to be raised before commencement of the Works.

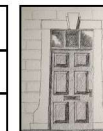

GRACEY
ARCHITECTURAL

DESIGN AND BUILDING SURVEYING

4 BRIDGE ST RICHMOND NORTH YORKSHIRE DL10 4RW

t 01748 822838 m 07768 264319 e dan_gracey@btinternet.com
Gracey Architectural Limited Director Dan Gracey Company Registration Number 10647959
Registered office: 14-15 Harelands Courtyard Offices, Moor Rd, Malwerry, Richmond, North Yorks DL10 5NY



The Jonas Centre

Essence Access


**32' x 20' (9850 x 6112mm)
2 Bedrooms, 1 Bathrooms**


**Plan & Elevations
Scale 1:50 @ A2**




General Drawing Notes


1. This design and drawing and any related specification are the COPYRIGHT of Pinelog Ltd, and may not be reproduced in drawing or built form without Pinelog Ltds express permission
2. Pinelog Ltd. reserve the right to alter any item or specification shown on this drawing to accord with the latest details and regulations
3. The drawings are in metric scale

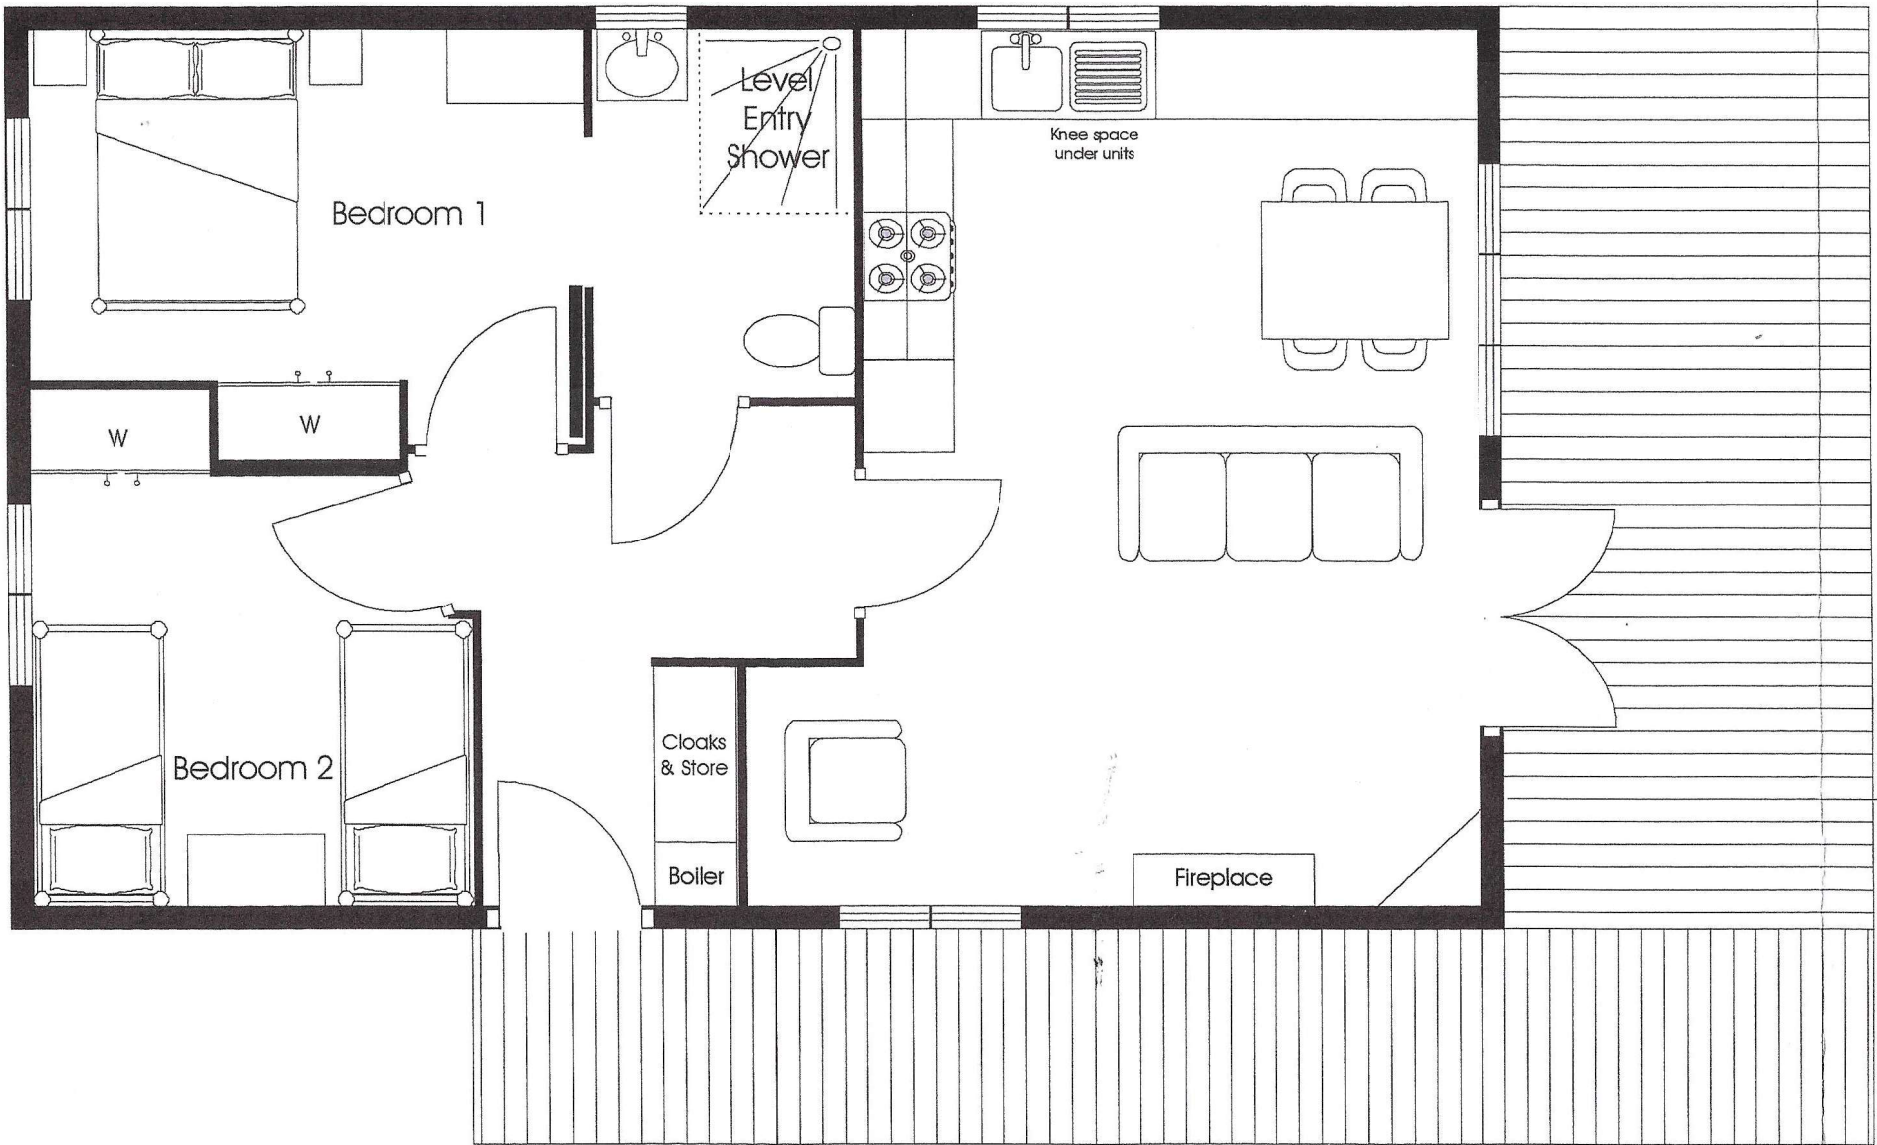

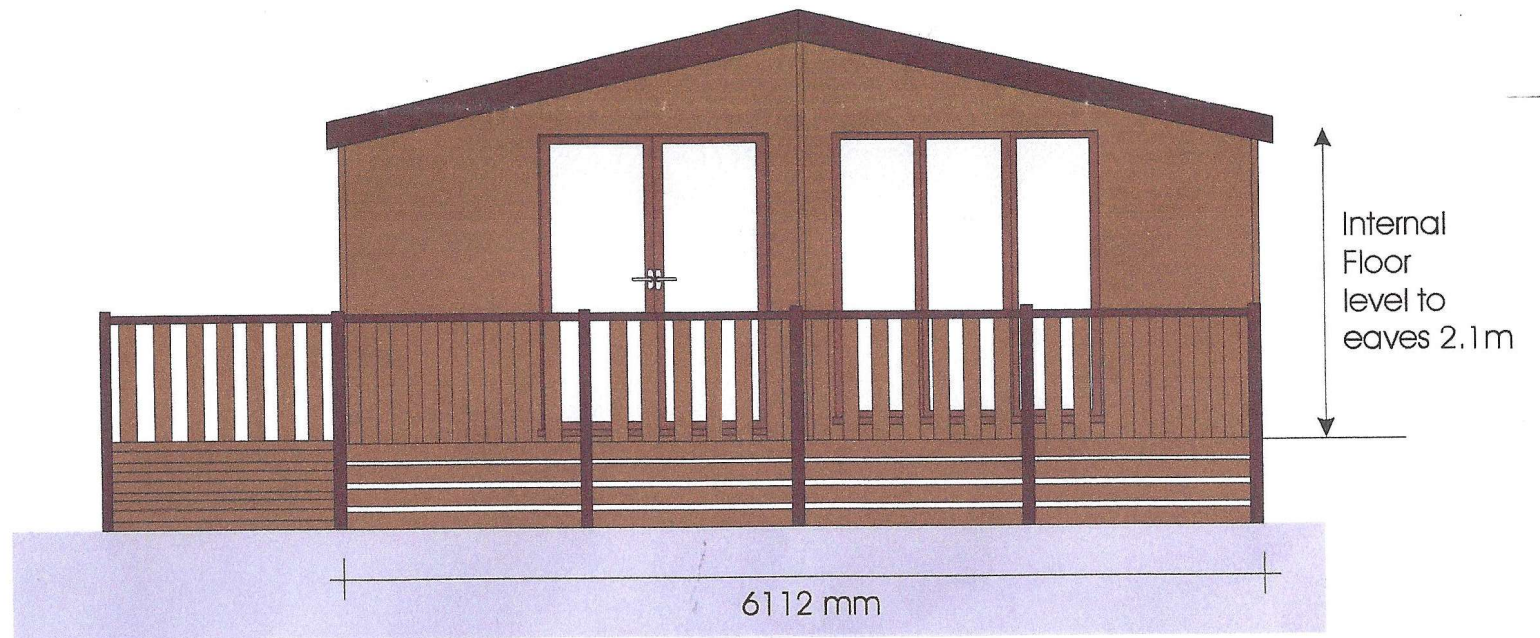



Overall Height
(When sited on nominal
450mm piers)
3600mm approx

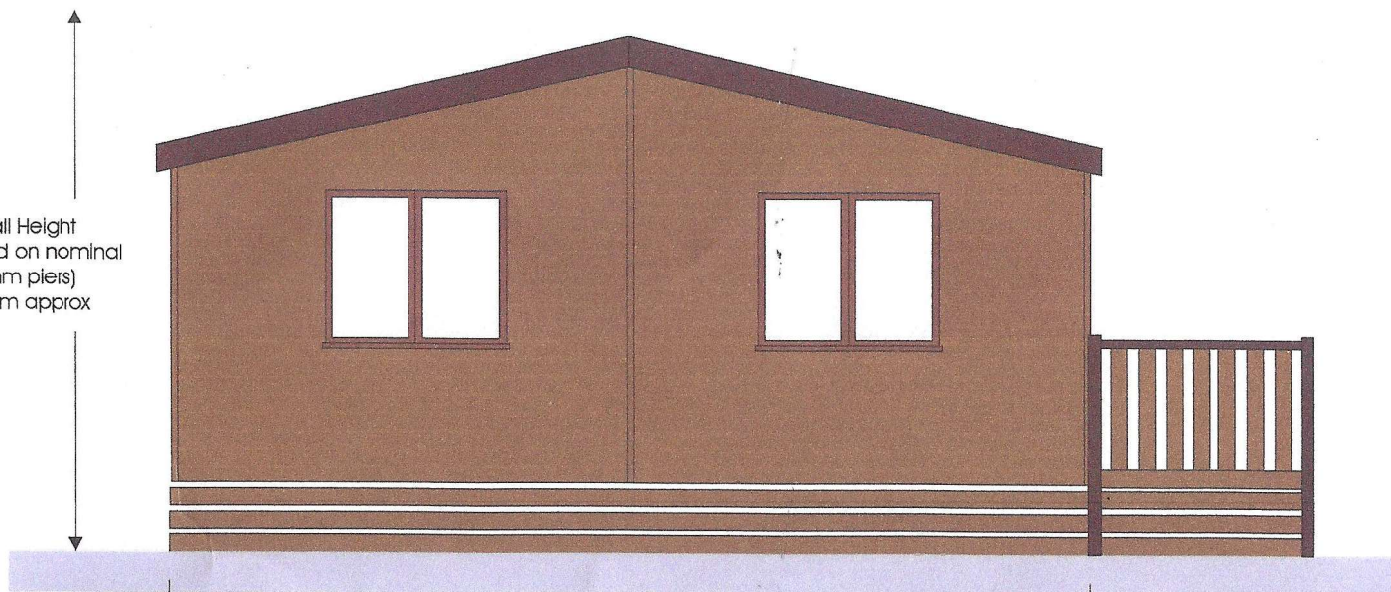

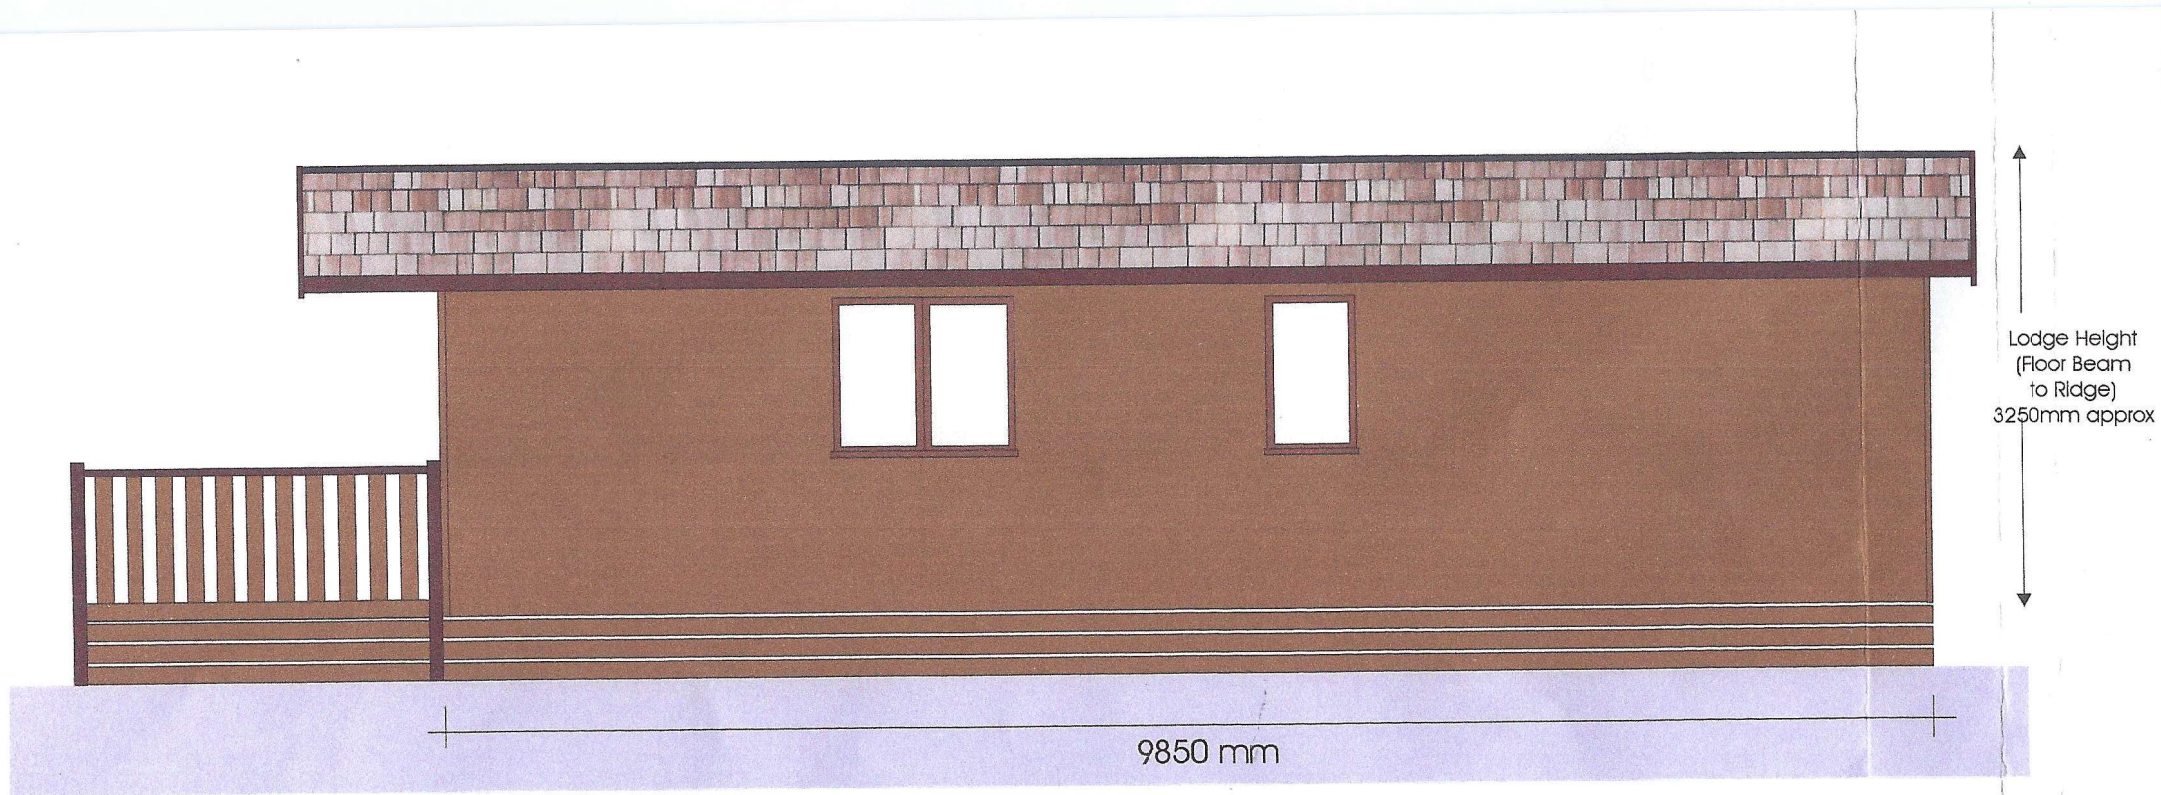


9850 mm

Lodge Height
(Floor Beam
to Ridge)
3250mm approx

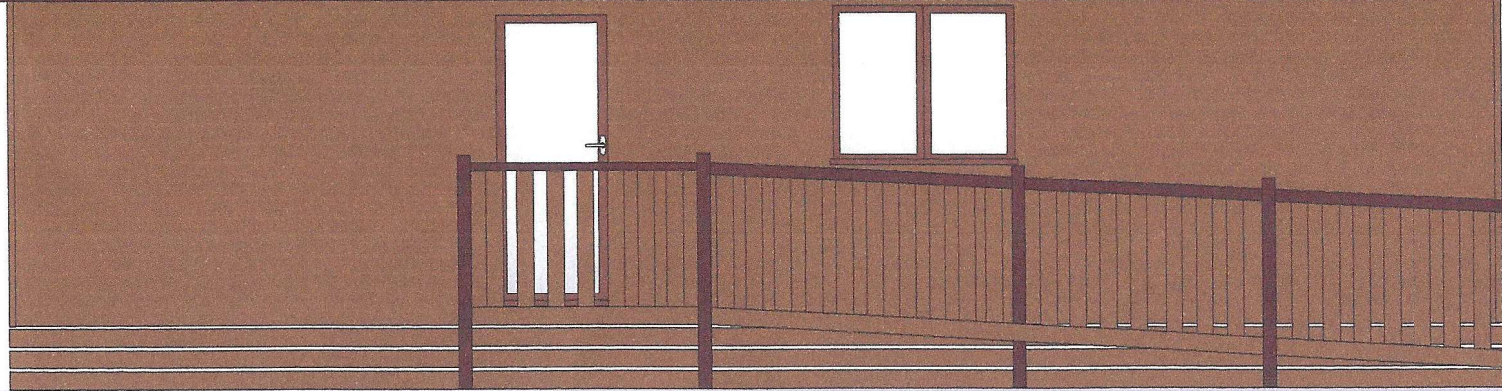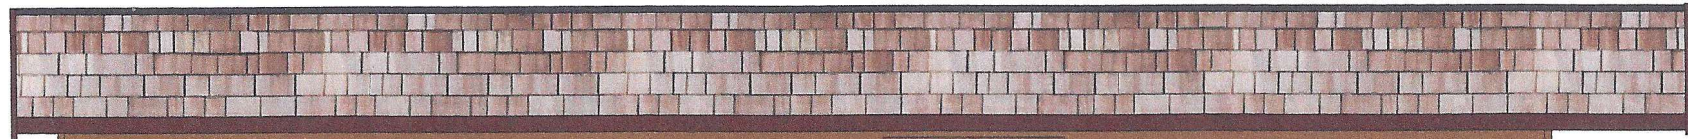

↑
Internal Height
(Floor to roof)
2850mm approx
↓

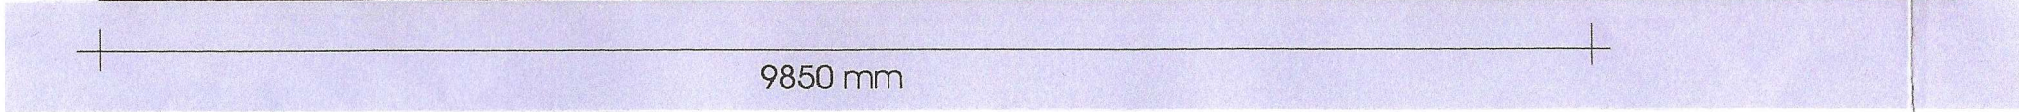

9850 mm



General Drawing Notes

1. This design and drawing and any related specification are the COPYRIGHT of Pinelog Ltd, and may not be reproduced in drawing or built form without Pinelog Ltd's express permission
2. Pinelog Ltd. reserve the right to alter any item or specification shown on this drawing to accord with the latest details and regulations
3. The drawings are in metric scale

Essence Collection

2 Bedroom, 2 Bathroom Lodge
32' x 20' (9860 x 6112mm)
Building Standard: Bs3632 (Mobile Home)

Scale 1:50 @ A2

