


Plan of development at 23 / 25 Fairfax Cres. (Including Corner House, The Green.)

APPENDIX 'A'

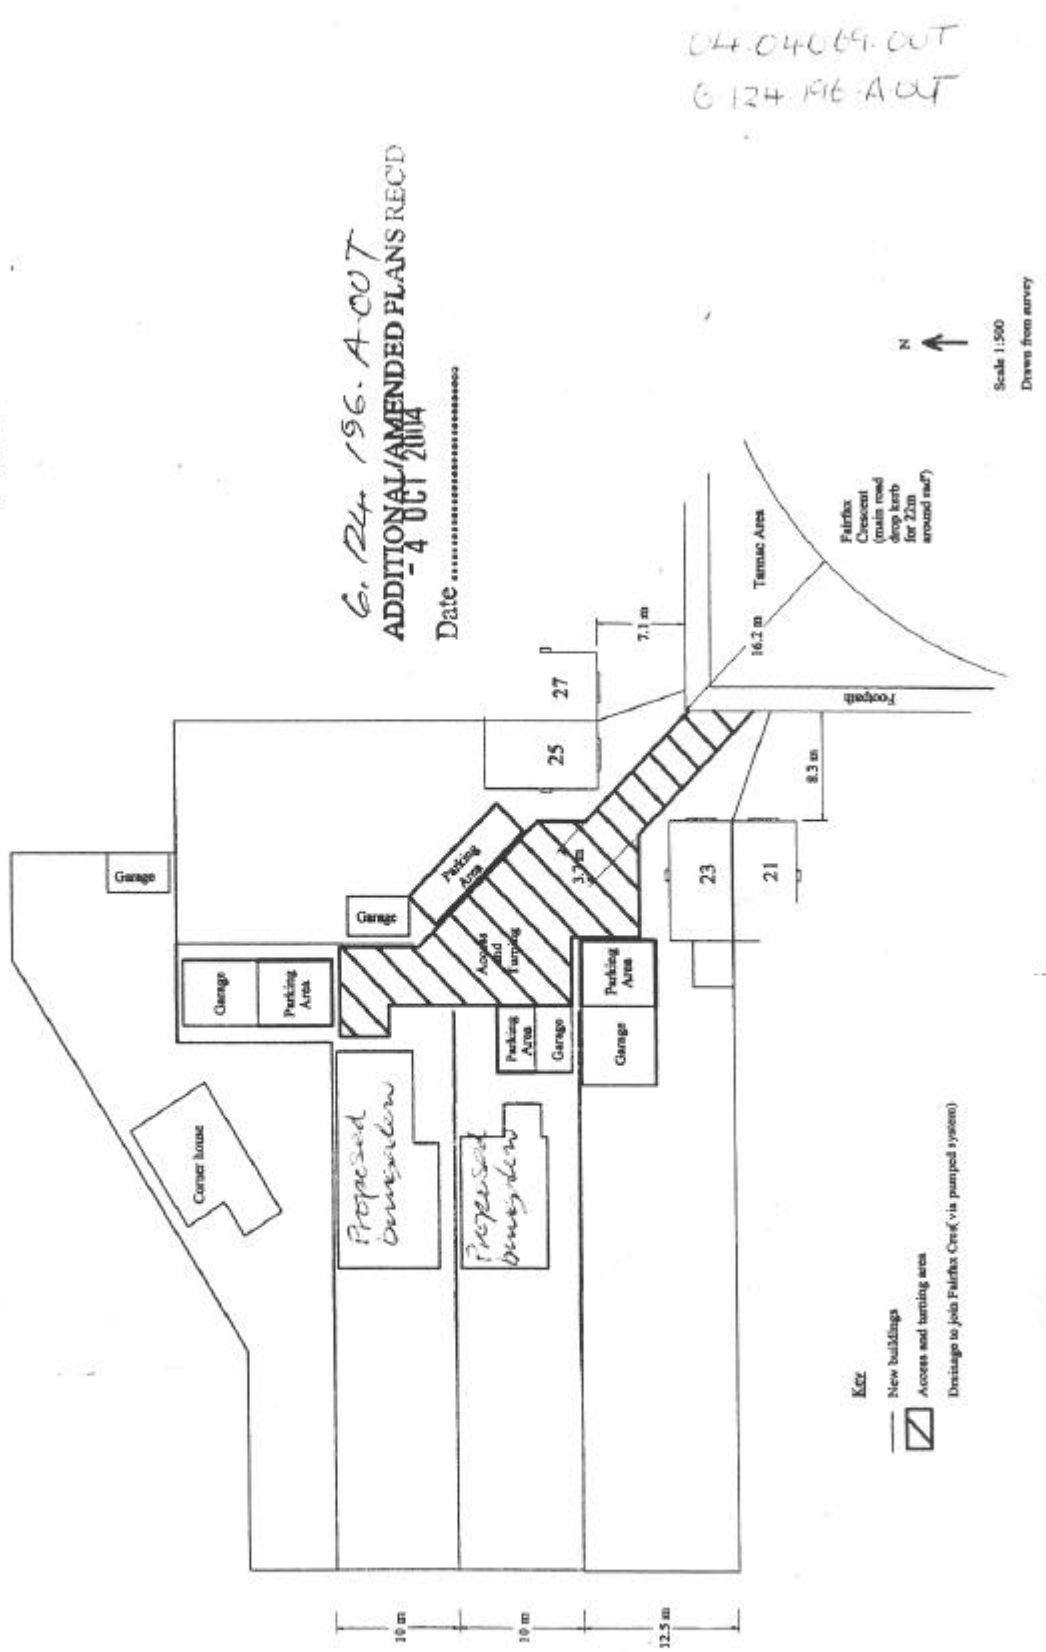

6.24.196.A-007
 ADDITIONAL/AMENDED PLANS REC'D
 - 4 OCT 2004
 Date

04.04069.007
 0124.196.A.007



Scale 1:500
 Drawn from survey

- Key**
-  New buildings
 -  Access and turning area
 -  Drainage to join Fairfax Cres (via pumped system)

10 m
 10 m
 12.5 m

