


**OPTION 5 HARROGATE CENTRAL LIBRARY
SMALL EXTENSION TO EXISTING
SECTION**


1:200 APRIL 04 LEVIIT BERNSTEIN ■

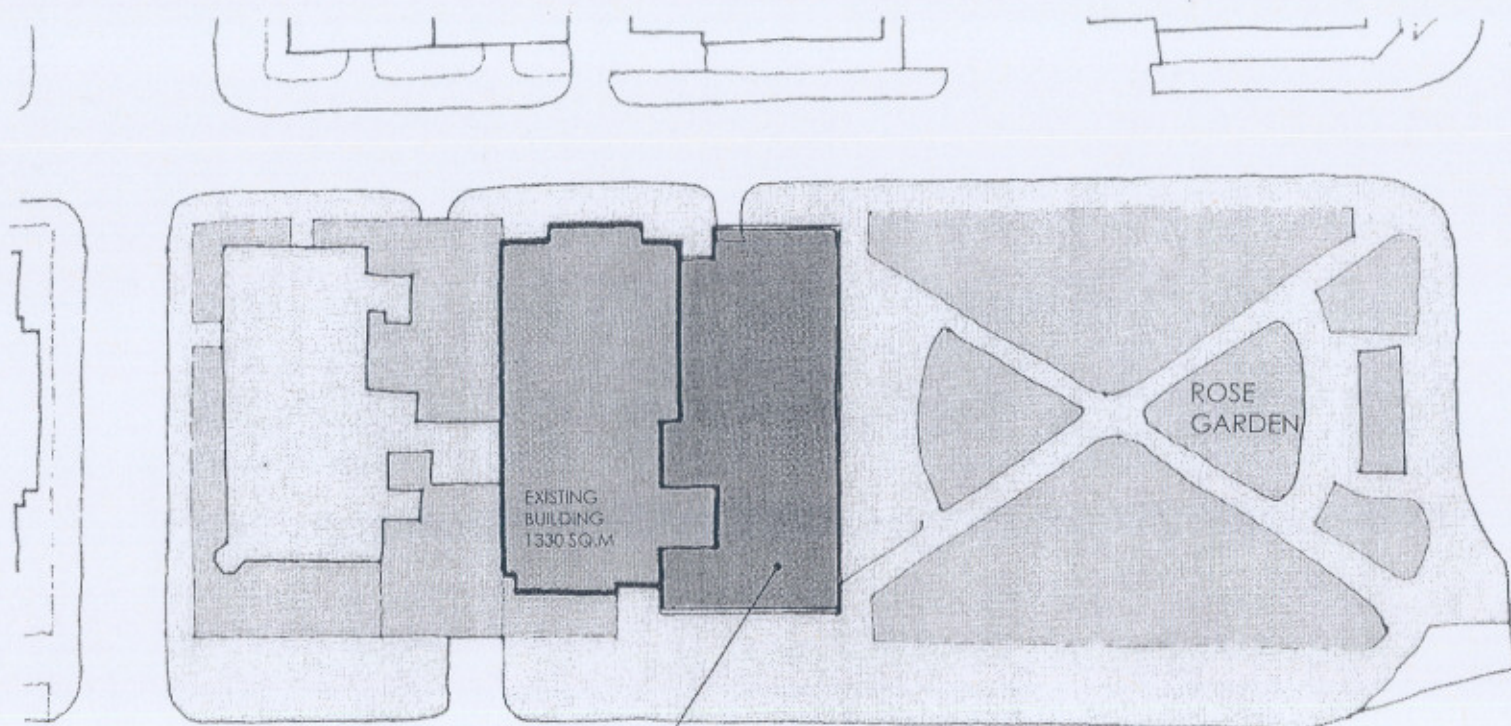

EXISTING BUILDING
1330 SQ.M

OUTLINE OF 4 STOREY
NEW EXTENSION -
~ 460 SQ.M FOOTPRINT

VICTORIA PARADE

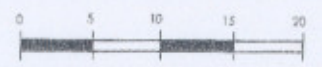

OPTION 5 HARROGATE CENTRAL LIBRARY
EXTENSION TO EXISTING BUILDING

1:500 JAN 04 LEVITT BERNSTEIN ■