


# Malton A Wellsite

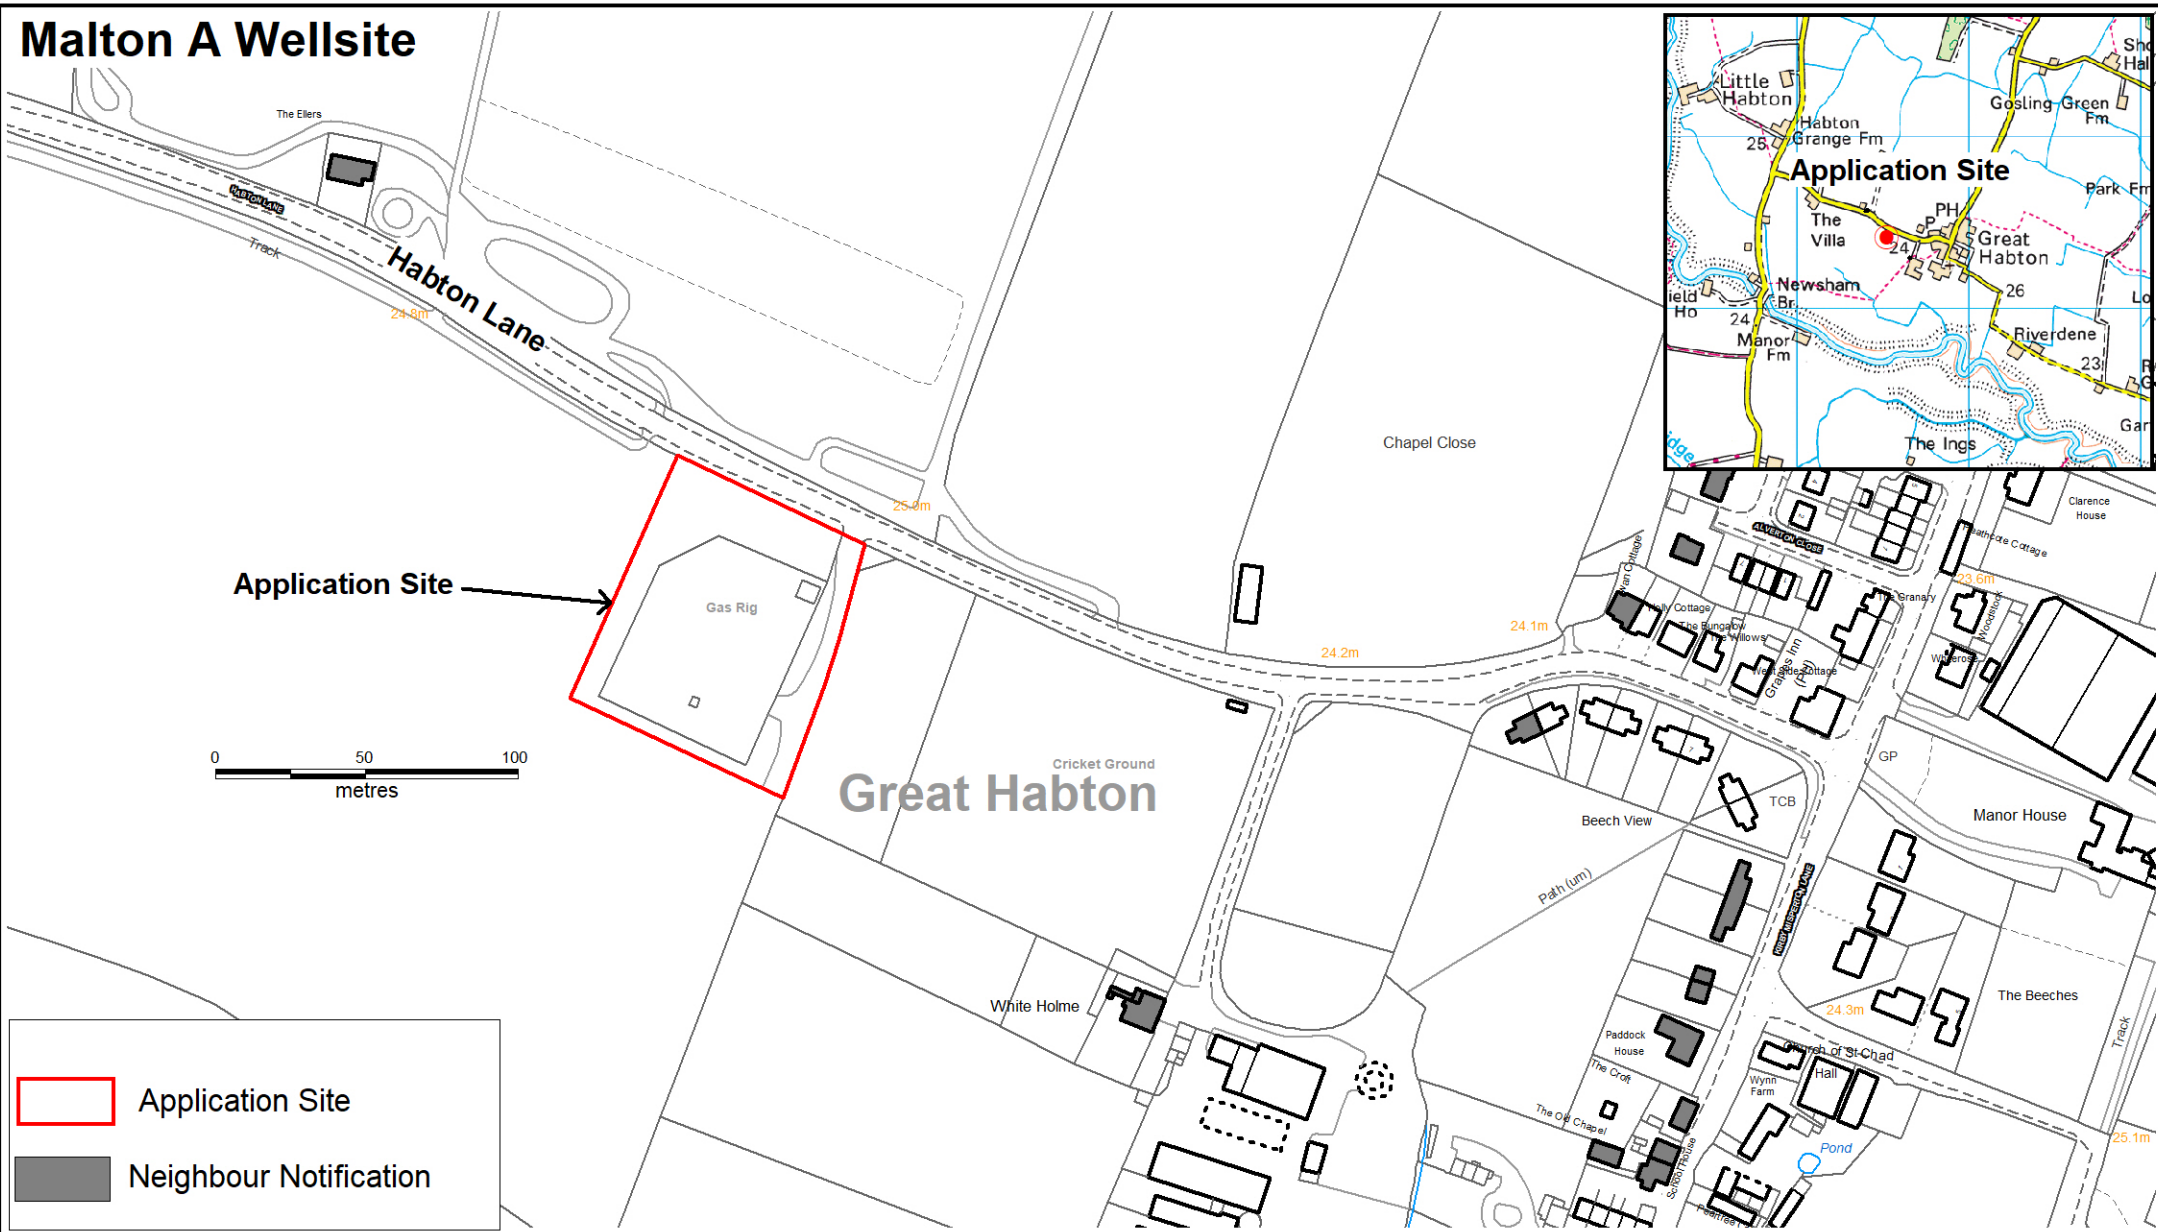

**Application No : C3/19/01350/CPO**

Title: Variation of Condition No. 2 of Planning Permission Ref. C3/06/00625/CPO/A for an extension to the operating period of the existing wellsite to continue consented activities for a further 17 years from 2018 to 2035 at Malton A Wellsite, Habton Lane, Great Habton, Malton, YO17 6TY



**Business & Environmental Services,  
North Yorkshire  
County Council  
County Hall, Northallerton,  
North Yorkshire. DL7 8AH**

Scale : 1:2,500

Date : Nov 2019

Filename : Malton A

Compilation & Analysis : VP/JB