




# Malton B Wellsite

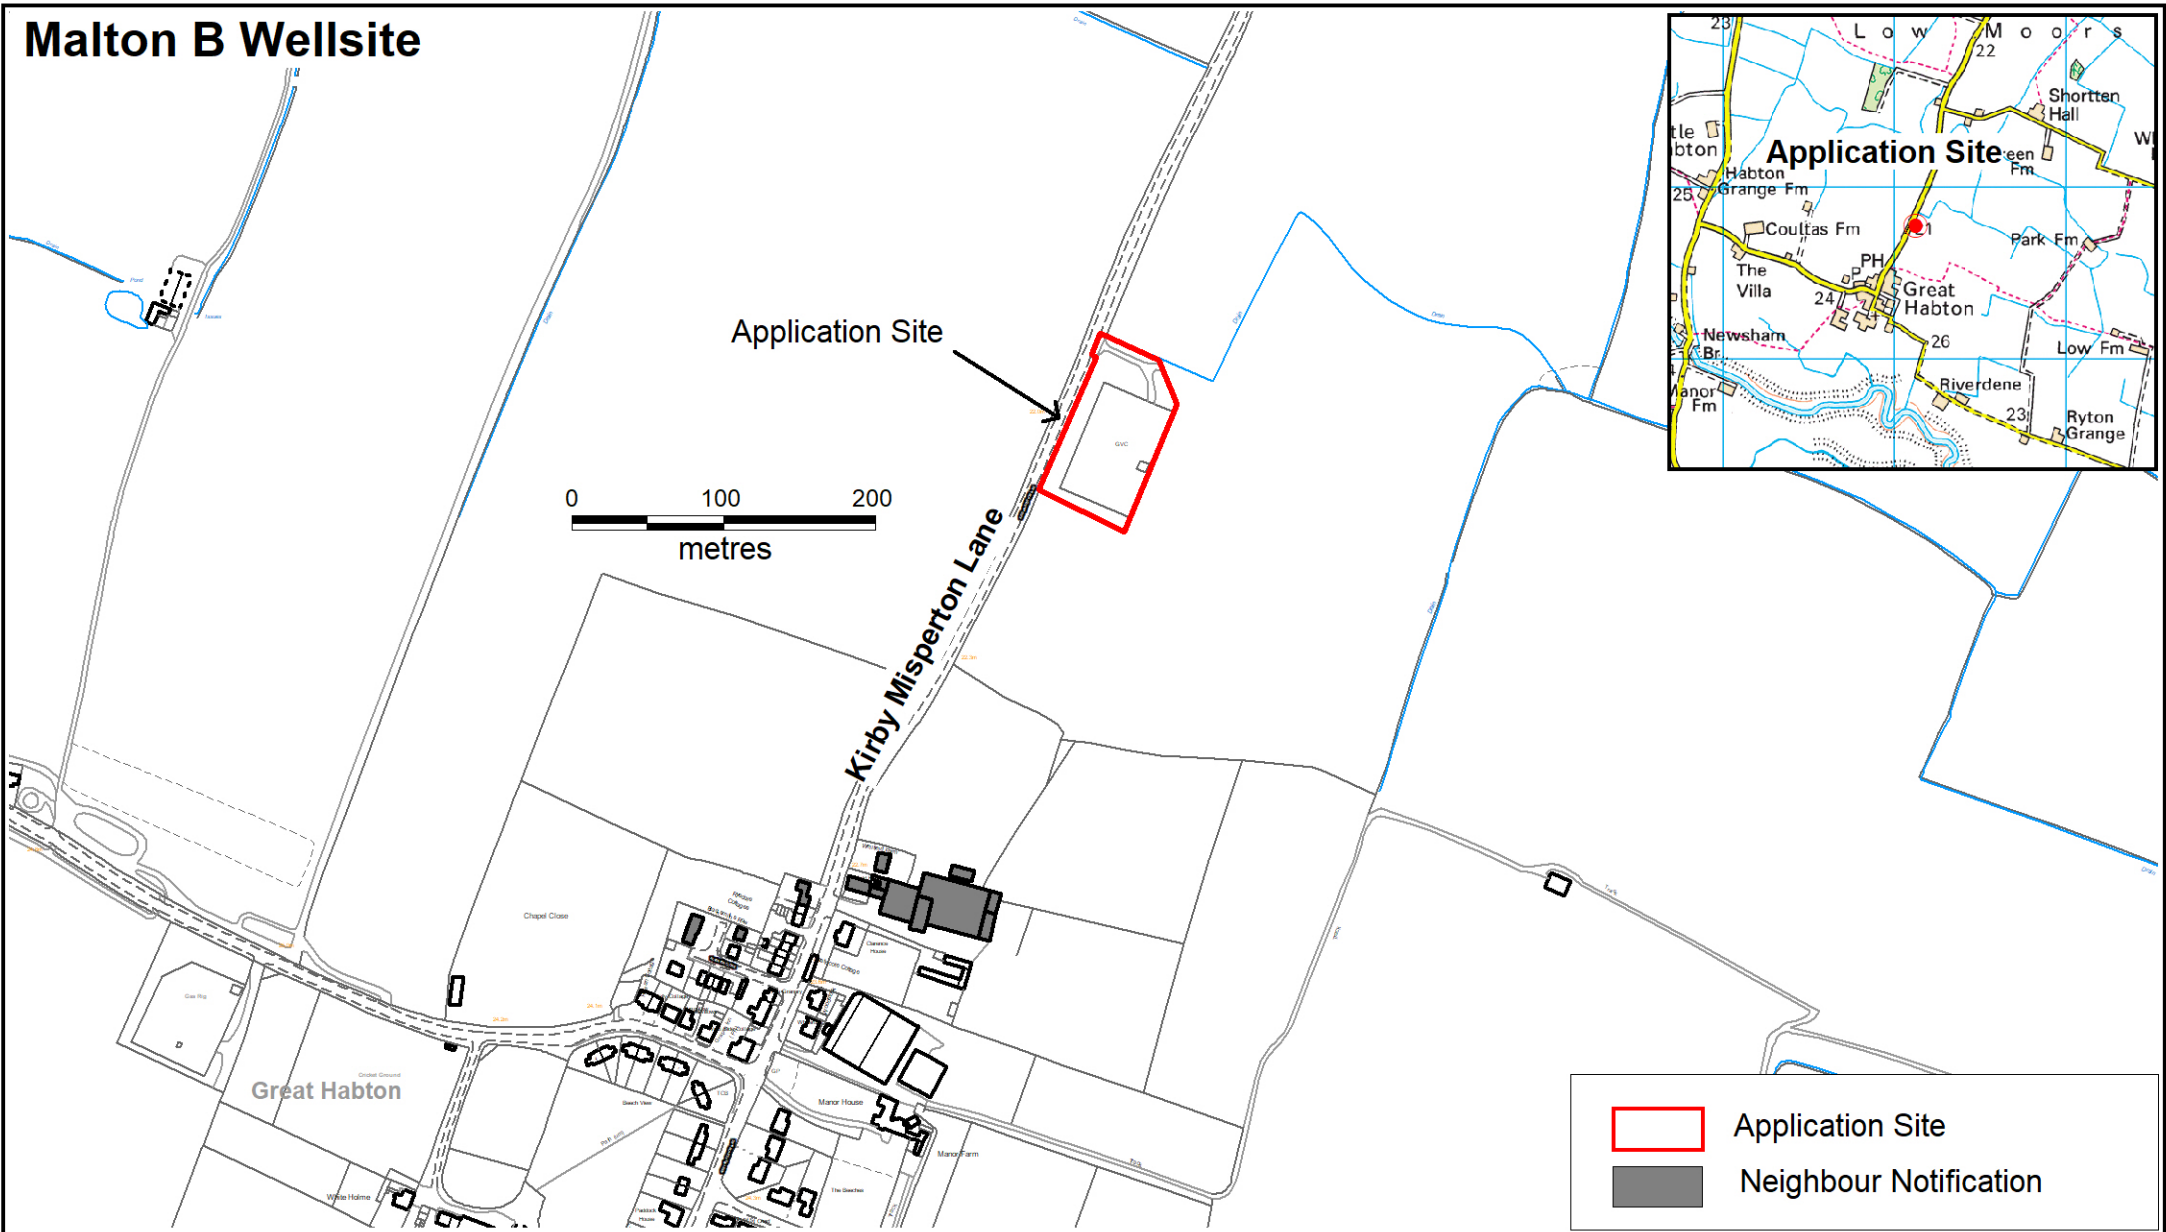

	Application Site
	Neighbour Notification

**Application No : C3/19/01347/CPO**

Title: Variation of Condition No. 2 of Planning Permission Ref. C3/06/00625/CPO/B for an extension to the operating period of the existing wellsite to continue consented activities for a further 17 years from 2018 to 2035 at Malton B Wellsite, Kirby Misperton Lane, Great Habton, Malton, YO17 6RR



Business & Environmental Services,  
North Yorkshire County Council  
County Hall, Northallerton,  
North Yorkshire. DL7 8AH

Scale : 1:5,000  
Date : Nov 2019  
Filename : Malton B  
Compilation & Analysis : VP/JB