
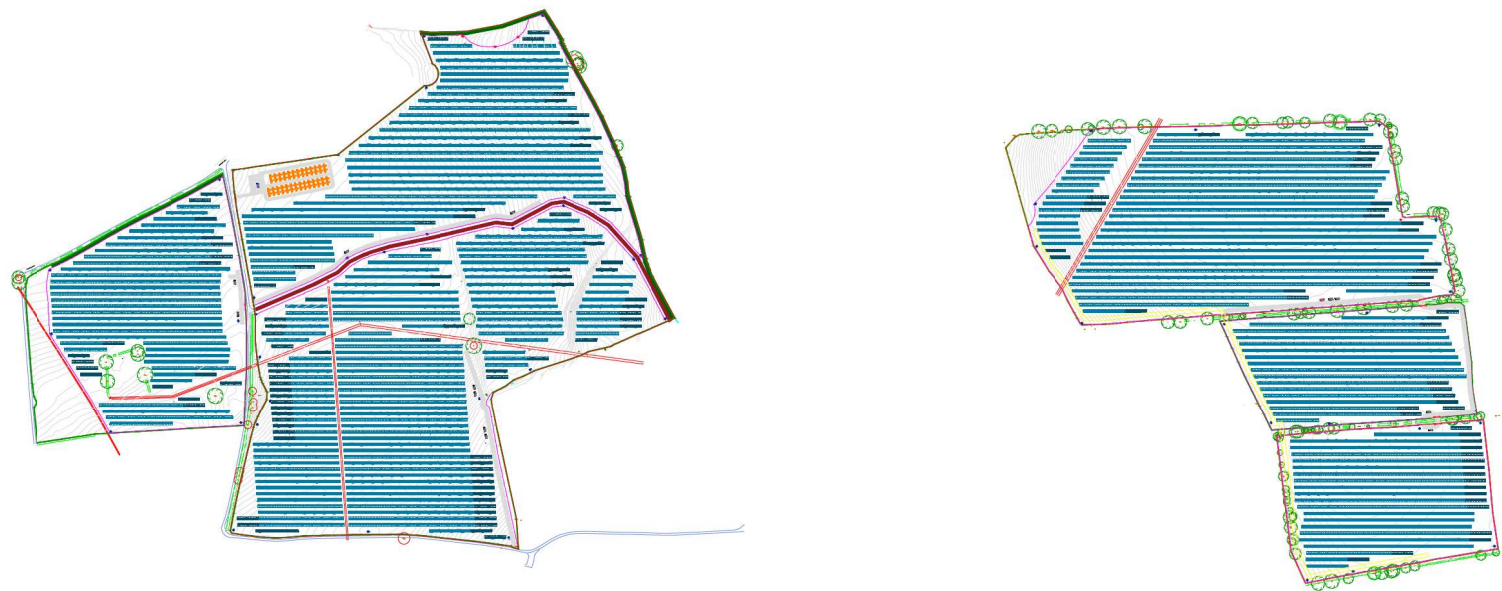


SITE DESIGN PLAN
SCALE 1:7500

Appendix 3

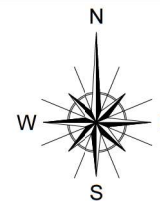

LEGEND	
	Array 4L x 26
	Array 4L x 13
	Customer Sub-Station
	MV Power Station
	Battery Energy Storage
	Battery Energy Storage Transformer
	3m high hedge grow
	5m Wide native shrub belt
	Fencing
	Access Road
	Bullet Camera
	I.R Camera
	Existing Trees
	Site Entry Gate

Project: SKEEBY SOLAR FARM	
Latitude	54.41°N, -1.70°E
Fence Area	147.18 Acre
Pitch Distance	Min-8.66 m, Max-12.69m
Row to Row Clearance	Min-4.5 m, Max-8.85 m
Module Tilt	25°
Numbers of Modules	87828
Installed Capacity	48.305 MWp
Number of Arrays	773 F & 143 H
Array Type	4L x 26 & 4L x 13
Basis For Plan	OS-MAP
TECHNOLOGY	
Module	Monocrystalline
Module Power	550Wp
Module Dimensions	2256 x 1133 x 35 mm
Inverter/ Transformer station	13 Nos

REV	DRAWN	REVIEWED	APPROVED	CHANGE	DATE
R16	SD	JR	JR	Area Adjusted at Western parcel	18-10-2022
R15	SD	JR	JR	Area Adjusted in both Eastern and Western parcel	23-06-2022
R14	SD	JR	JR	Area Adjusted	14-03-2022
R13	SD	JR	JR	Power Line and Footpath Deleted	08-10-2021
R12	SD	JR	JR	Hedge grow buffer are added around the BESS on Topo	06-09-2021
R11	SD	JR	JR	Hedge grow buffer are added around the BESS	04-08-2021
R10	SD	JR	JR	Battery Energy Storage Added	23-07-2021
R9	SD	JR	JR	Space added either side of the path running at western parcel & Fence adjusted around the Badger offset	22-06-2021
R8	SD	JR	JR	Layout on OS-MAP	14-06-2021
R7	SD	JR	JR	Changing colour of Contour Line	05-06-2021
R6	SD	JR	JR	New Layout design on the Topo Graphy Map_Updated	19-01-2021
R5	SD	JR	JR	New Layout design on the Topo Graphy Map	15-01-2021
R4	SD	JR	JR	New Proposed landscape mitigation	06-01-2021
R3	SD	JR	JR	New proposed project area on the west side.	07-12-2020
R2	SD	JR	JR	Panel removed from Red boundary ,approx 170m buffer from union house,	26-11-2020
R1	SD	JR	JR	Orange parcel removed, panel removed from yellow boundary ,approx 160m buffer from union house	18-11-2020
R0	SD	JR	JR	First Draft	17-11-2020

GreenEnco
3Allington Road, Harrow,
London, HA2 6AJ
www.greenenco.co.uk

DRAWING TITLE: SITE DESIGN PLAN	DRAWING NUMBER: PL.001	APPROVAL STAMP:	SCALE: 1:7500
PROJECT NAME & ADDRESS: SKEEBY SOLAR FARM	CUSTOMER: HARMONY ENERGY	STATUS: PLANNING DESIGN	FORMAT: DIN A3
		SHEET: 1/1	

A3 - (420 x 297) mm