
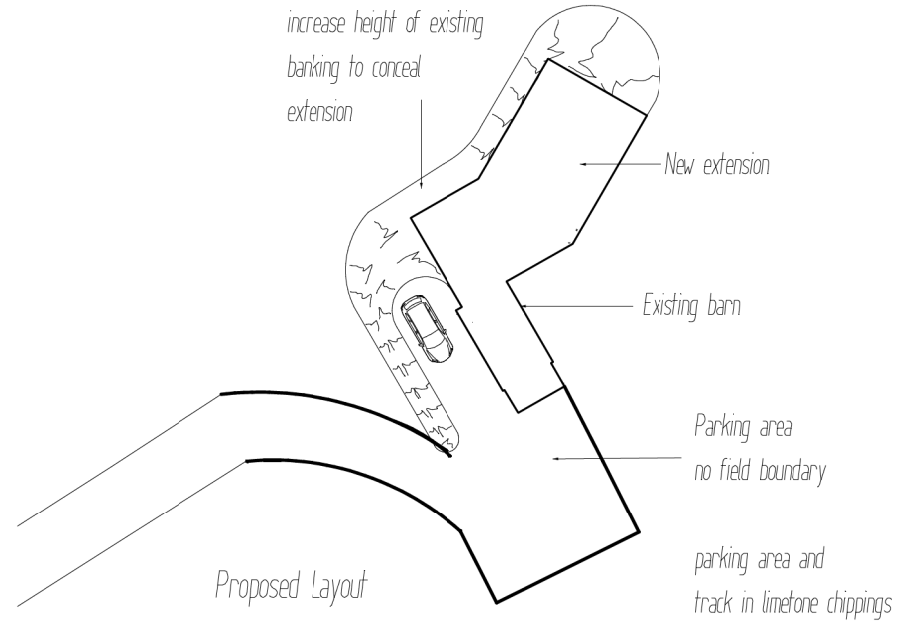


Appendix 1

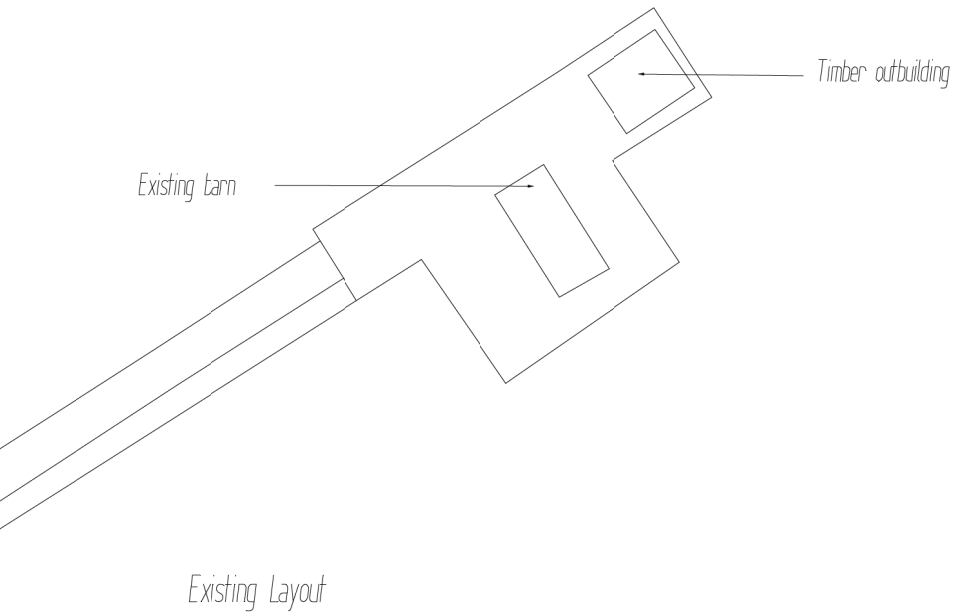

Notes

All Plans remain the property of Christopher Hodges Planning & Design until paid for in full.

THIS DRAWING IS COPYRIGHT

DO NOT SCALE FROM THIS DRAWING

No.	Revision	Date

Project: Extension to existing building

Location: Top Mains Barn, Leyburn

Client: Mr Metcalfe

Drawing: Layout plan

date: June 22

scale: 1:250

drawn: A Scott

checked: C Hodges

drawing no. 4

project no. 1

revision 1

Christopher Hodges
Planning and Design.



Tel: 01748 830973 Mob: 07738 382723.
chplanning@btinternet.com
Unit 6 Borough Court,
Gallowfields Trading Estate,
Richmond, North Yorkshire,
DL10 4SX