
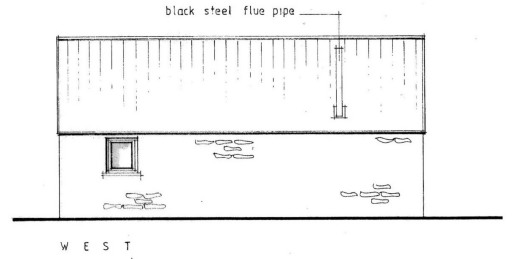
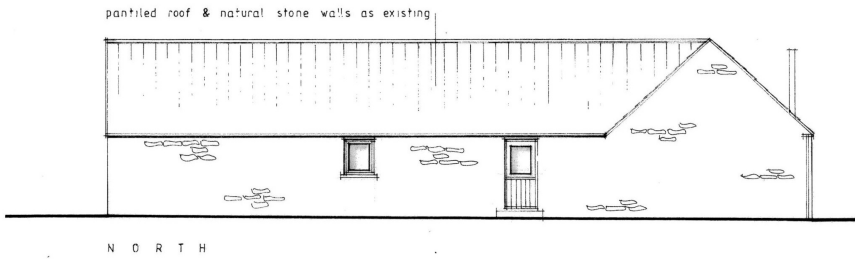
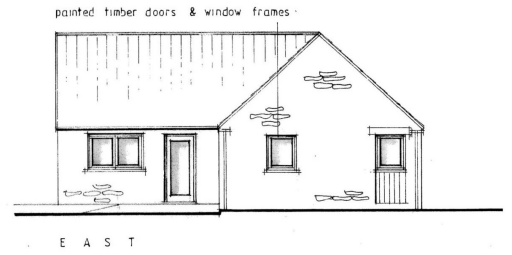


THIS COPY HAD BEEN MADE BY OR WITH THE AUTHORITY OF RYEDALE DISTRICT COUNCIL PURSUANT TO SECTION 47 OF THE COPYRIGHT DESIGNS AND PATENTS ACT 1988. UNLESS THAT ACT PROVIDES A RELEVANT EXCEPTION TO COPYRIGHT, THE COPY MUST NOT BE COPIED WITHOUT THE PRIOR PERMISSION OF THE COPYRIGHT OWNER.

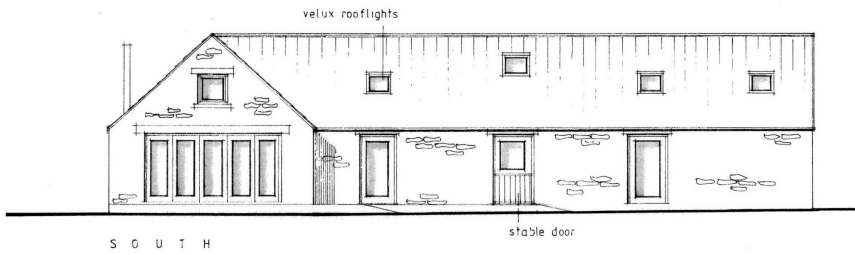


PETER RAYMENTdesign

Architectural Designers • Peter Rayment • Richard Waller


title:	proposed elevations	design No.	2011-402	rev.	A
project:	conversion of stables to dwelling Kraig Lane, Keldholme.	scale:	1:100 @ A3		
client:	J Sugars & C Brackstone	date:	22 09 20		

Peter Rayment Design Ltd, Woodbine Cottage, Westgate, Thornton le Dale, Pickering YO18 7SG
01751 472541 | studio@peterraymentdesign.com | www.peterraymentdesign.com


THIS COPY HAS BEEN MADE BY OR WITH THE AUTHORITY OF RYEDALE DISTRICT COUNCIL PURSUANT TO SECTION 47 OF THE COPYRIGHT DESIGNS AND PATENTS ACT 1988. UNLESS THAT ACT PROVIDES A RELEVANT EXCEPTION TO COPYRIGHT, THE COPY MUST NOT BE COPIED WITHOUT THE PRIOR PERMISSION OF THE COPYRIGHT OWNER.

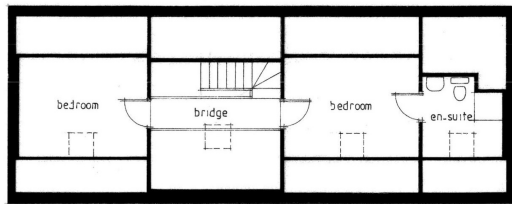


F I R S T F L O O R

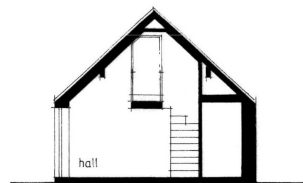

S E C T I O N B . B .

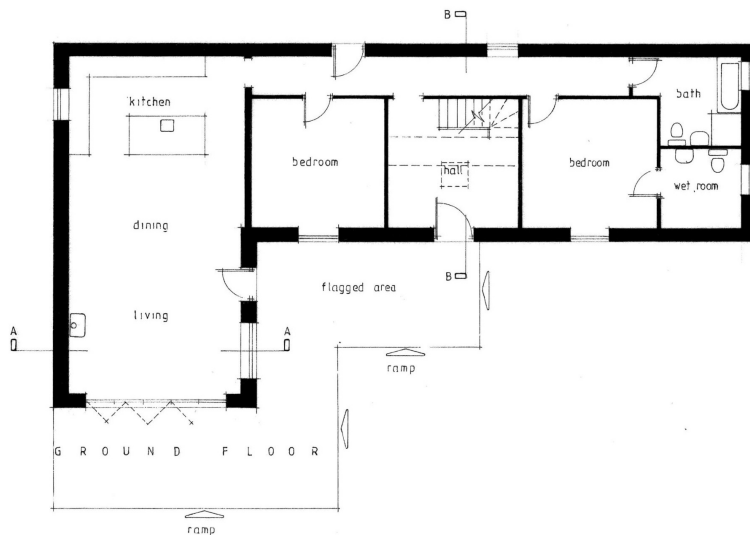

G R O U N D F L O O R

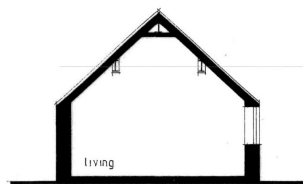


S E C T I O N A . A .

PETER RAYMENT design

Architectural Designers • Peter Rayment • Richard Waller

title:	proposed floor plans & sections	dwg No:	2011-401	rev:	A
project:	conversion of stables to dwelling Kraig Lane, Keldholme.	scale:	1:100 @ A3		
client:	J Sugars & C Brackstone	date:	22 09 20		

Peter Rayment Design Ltd, Woodbine Cottage, Westgate, Thornton le Dale, Pickering YO18 7SG
01751 472541 | studio@peteraymentdesign.com | www.peteraymentdesign.com

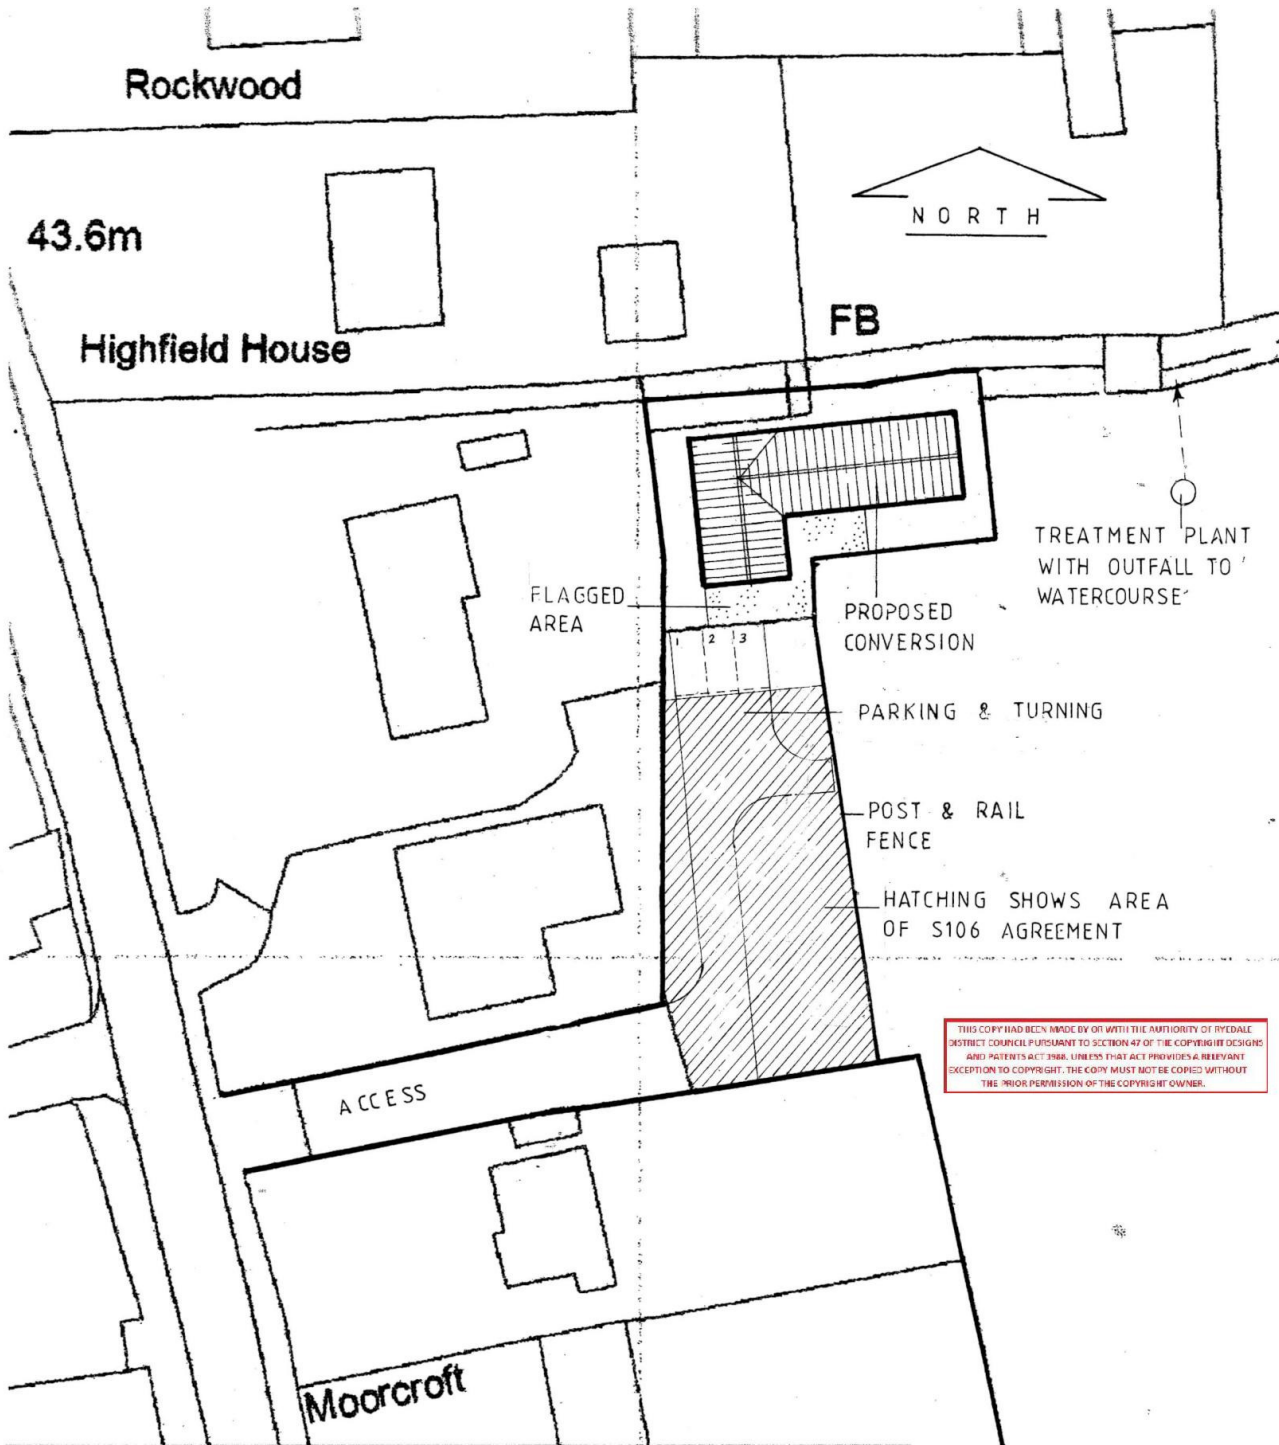

THIS COPY HAS BEEN MADE BY OR WITH THE AUTHORITY OF RYEDALE DISTRICT COUNCIL PURSUANT TO SECTION 47 OF THE COPYRIGHT, DESIGN AND PATENTS ACT 1988, UNLESS THAT ACT PROVIDES A RELEVANT EXCEPTION TO COPYRIGHT. THE COPY MUST NOT BE COPIED WITHOUT THE PRIOR PERMISSION OF THE COPYRIGHT OWNER.

PETER RAYMENT design

Architectural Designers • Peter Rayment • Richard Waller

title:	proposed site plan	dwg no:	2011-403	rev:	B
project:	conversion of stables to dwelling Kraig Lane, Keldholme.	scale:	1:500 @ A4		
client:	J Sugars & C Brackstone	date:	22 09 20		

Peter Rayment Design Ltd. Woodbine Cottage, Westgate, Thornton le Dale, Pickering YO18 7SG
 01751 472541 | studio@peterraymentdesign.com | www.peterraymentdesign.com