
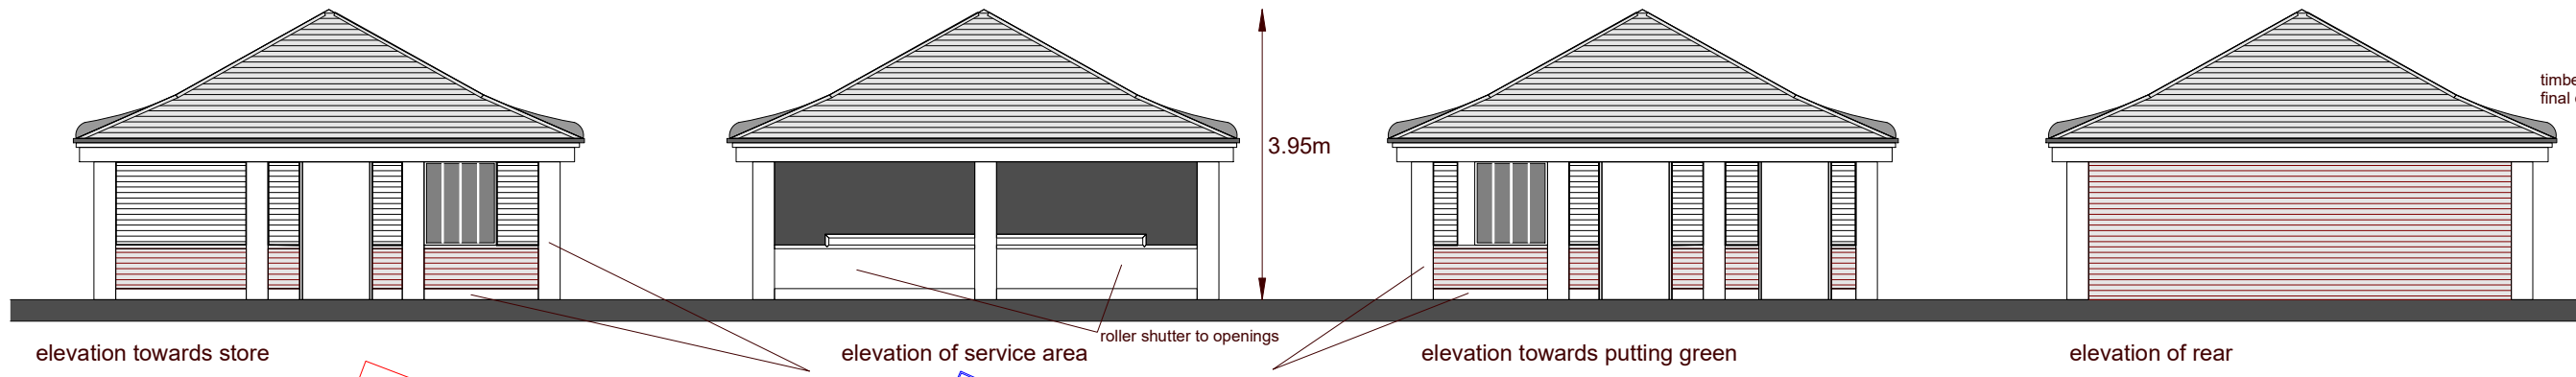
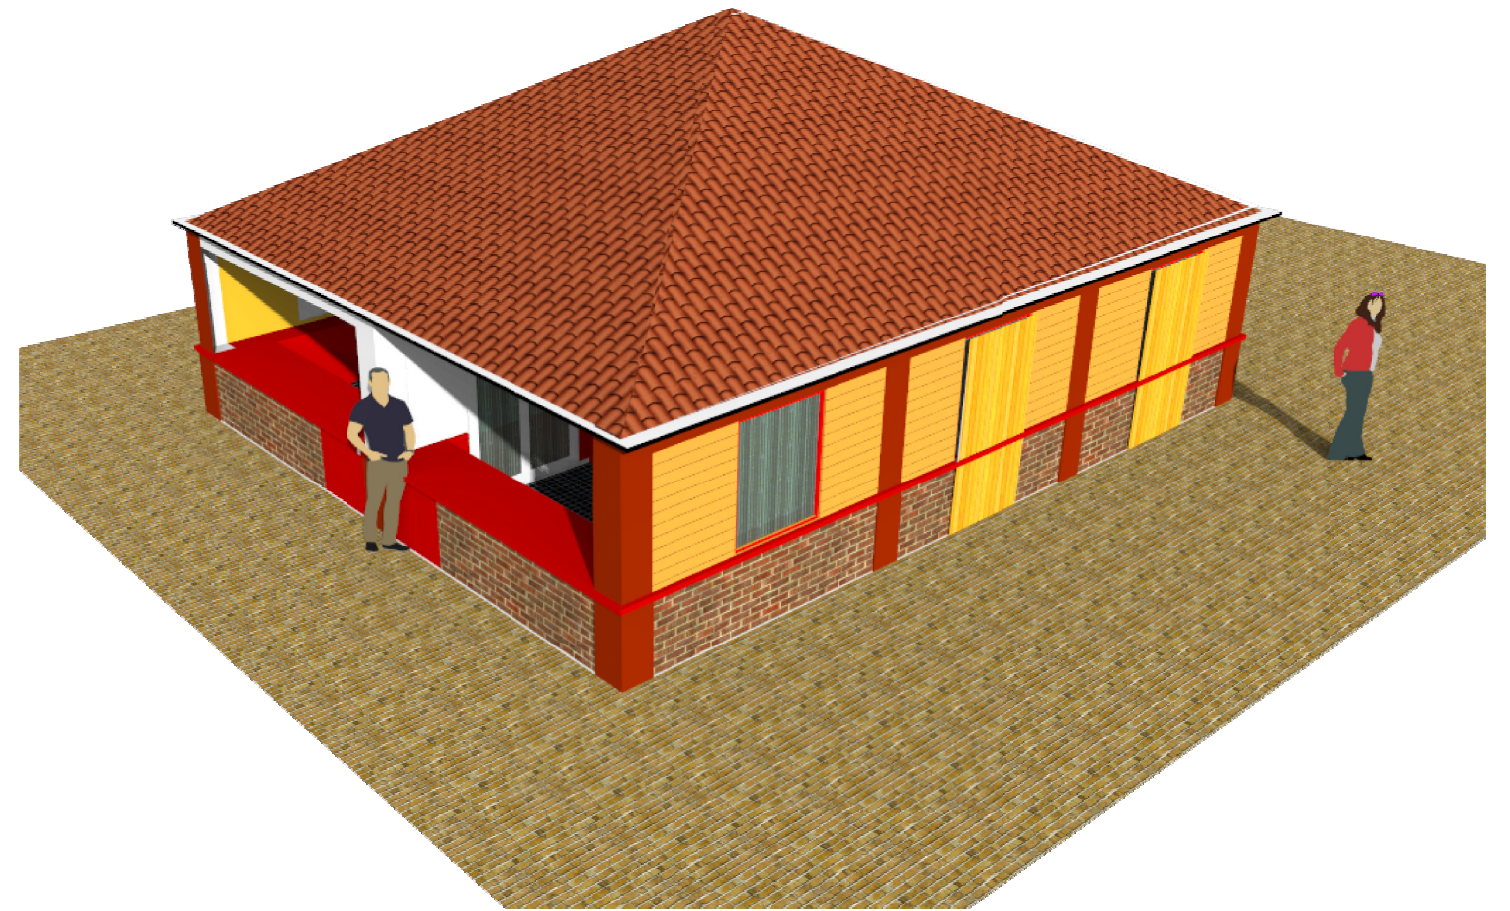


treated timber decorative  
finials to ridge of the roof

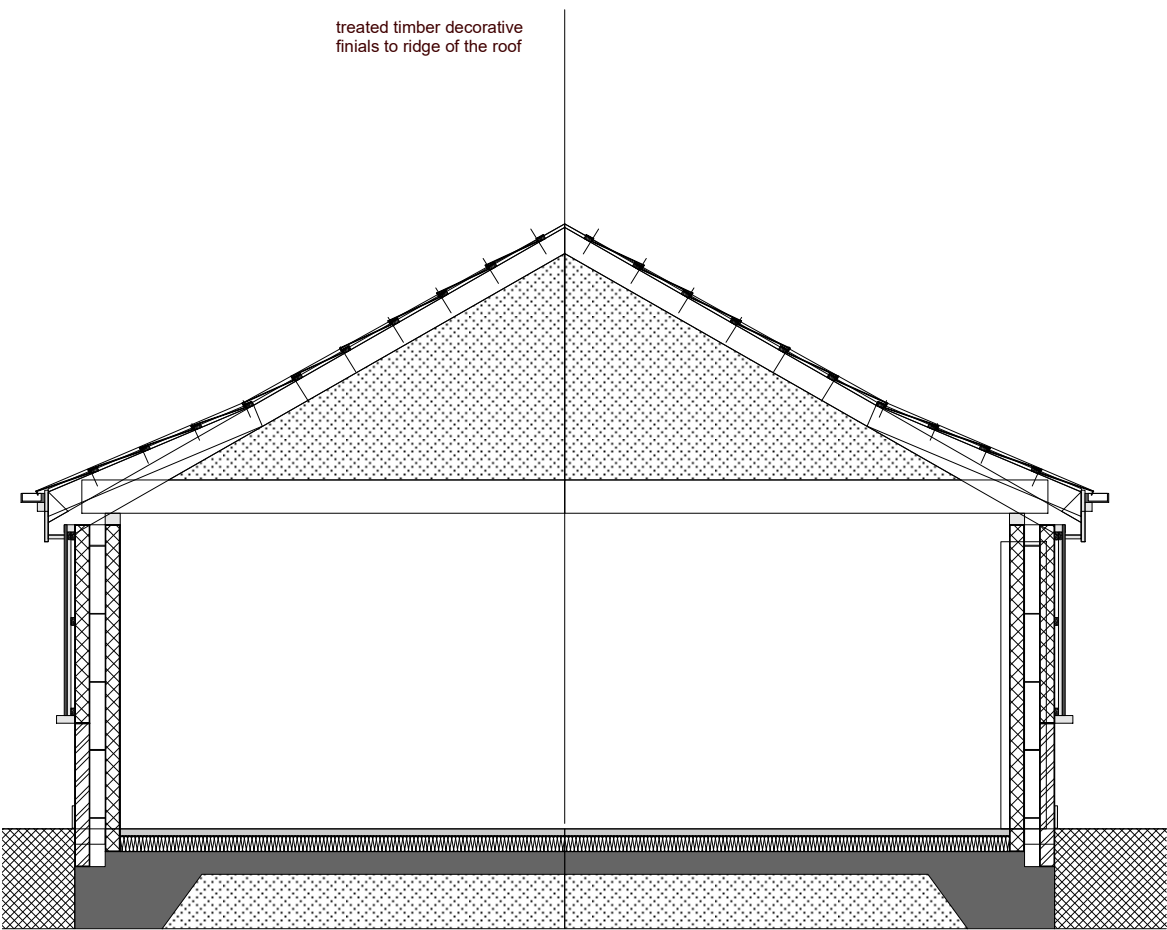

timber hip detail in timber with painted finish  
final detail to be determined

elevation towards store


elevation of service area

elevation towards putting green

elevation of rear

roller shutter to openings

existing store retained

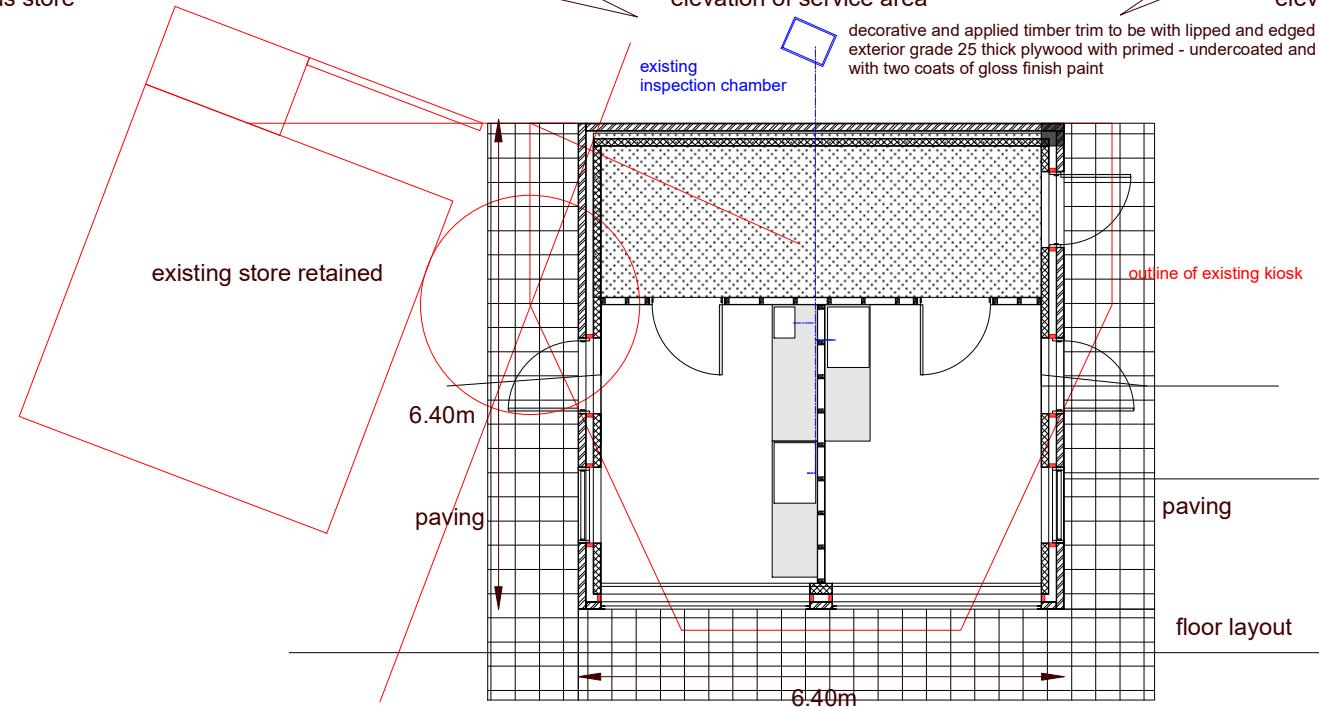

existing  
inspection chamber

decorative and applied timber trim to be with lipped and edged  
exterior grade 25 thick plywood with primed - undercoated and  
with two coats of gloss finish paint

outline of existing kiosk

paving

paving

floor layout

6.40m

### boathouse and kiosk - to replace buttercup kiosk



photos of the existing buttercup kiosk

### proposed - elevations and floor layout of the boathouse and kiosk

proposed boathouse and sales kiosk to replace the buttercup kiosk  
drawing number SBC 14.08 - 1 scale 1 : 100 and 1 : 50