


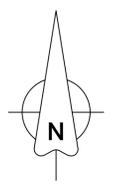


© Crown copyright and database rights [2022]  
Ordnance Survey O10003 | G73

Location Plan  
As Existing  
0 10m 20m 50m  
1:1250



Block Plan  
As Existing  
0 5m 10m 20m  
1:500

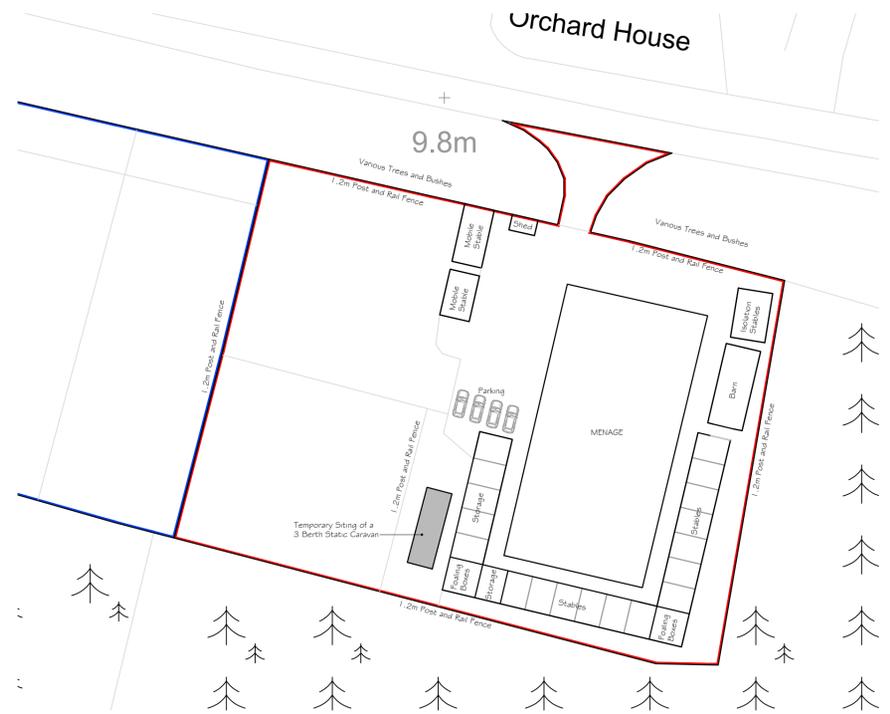

Block Plan  
As Proposed  
0 5m 10m 20m  
1:500

- SYMBOLS, HATCH & LINETYPE KEY**
- WARNING SIGNIFICANT HAZARD OR INFORMATION WHICH IS USEFUL
  - ACTION (DO)
  - AVOID OR REFRAIN FROM (DON'T)
  - ON-SITE MEASUREMENTS REQUIRED
  - RELEVANT INFORMATION
  - STRUCTURAL ENGINEER ITEM
  - BUILDING CONTROL ITEM
  - BRICK
  - CONCRETE
  - BLOCK
  - SAND
  - HARDCORE
  - PROPOSED
  - GLAZING
  - OBSCURE GLASS
  - BOUNDARY
  - FOUL DRAINAGE
  - SW DRAINAGE
  - INSULATION
  - DPM, DPC, VCL, FLASHING
  - STRUCTURAL BEAMS
  - DEMOLITION AREAS

DATE	NOTES	BY	REV
28/06/22	First Draft For Client Approval	JG	A

**Architectural**  
Phone: 01904 202297 Email: info@cka.design www.ckarchitecturalyork.co.uk

PROJECT TITLE Proposed Temporary Static Caravan	CLIENT Miss Becky O'Neill Becky O'Neill Equestrian, Daw Lane, Appleton Roebuck, YO23 7BL	CHK -	DRAWN BY JG
DRAWING STAGE Design	SCALE 1:500/1:1250 @ A1	STAGE DES	REV A
SHEET TITLE Plans as Existing & Proposed	PROJECT NUMBER YO23-3180	SHT A	001