


The Bungalow, 10 Old Vicarage Lane, Monk Fryston  
2022/0484/OUT

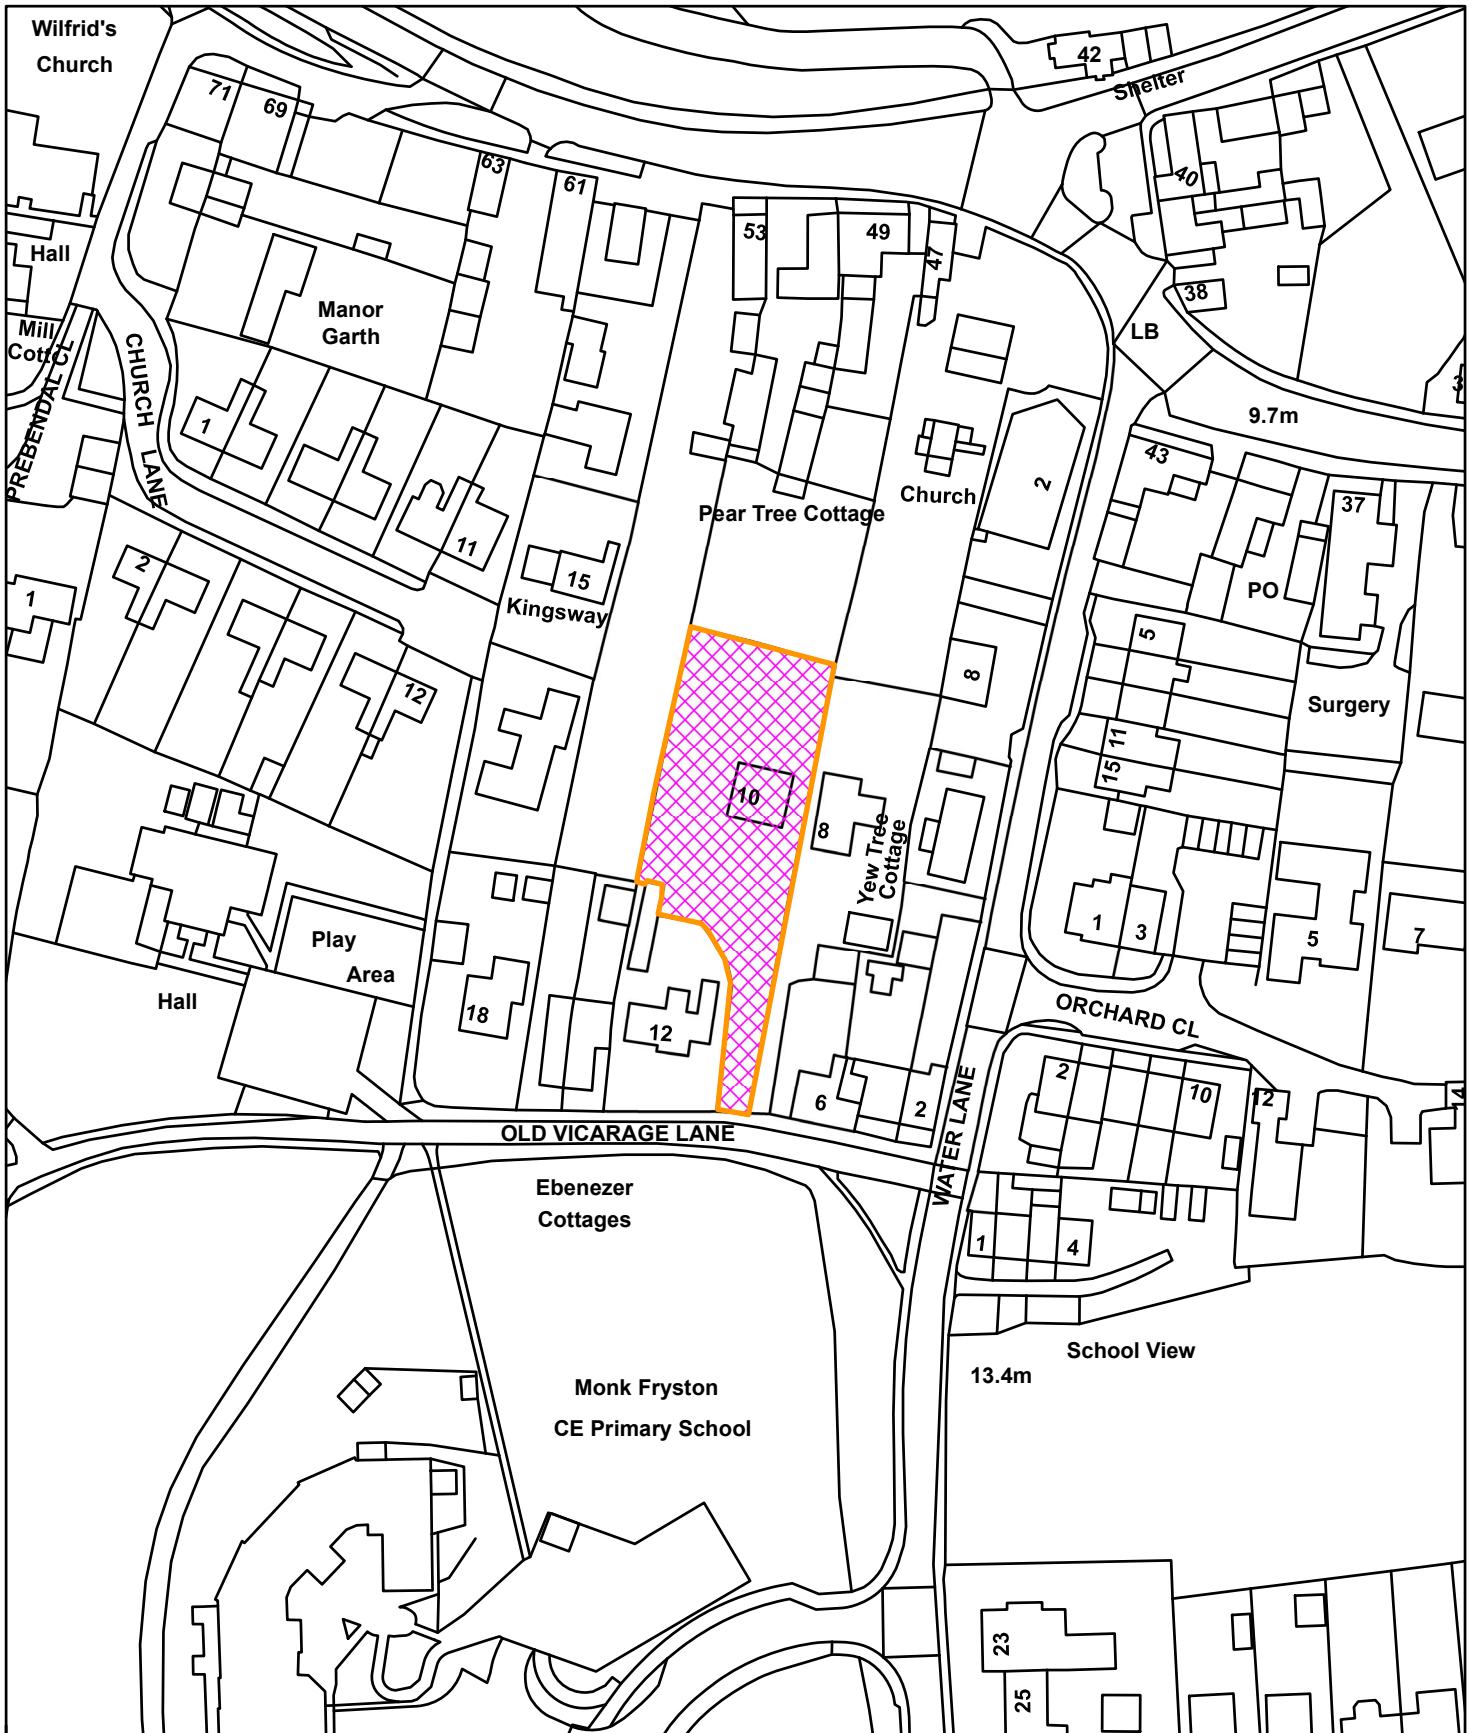

Reproduced from the Ordnance Survey mapping with the permission of Her Majesty's Stationary Office. Unauthorised reproduction infringes Crown Copyright and may lead to prosecution or civil proceedings © Crown Copyright  
Selby District Council Licence No. 100018656  
This copy has been produced specifically for Planning and Building Control purposes only.  
No further copies may be made.

N  
1:1,250