


# Site Map

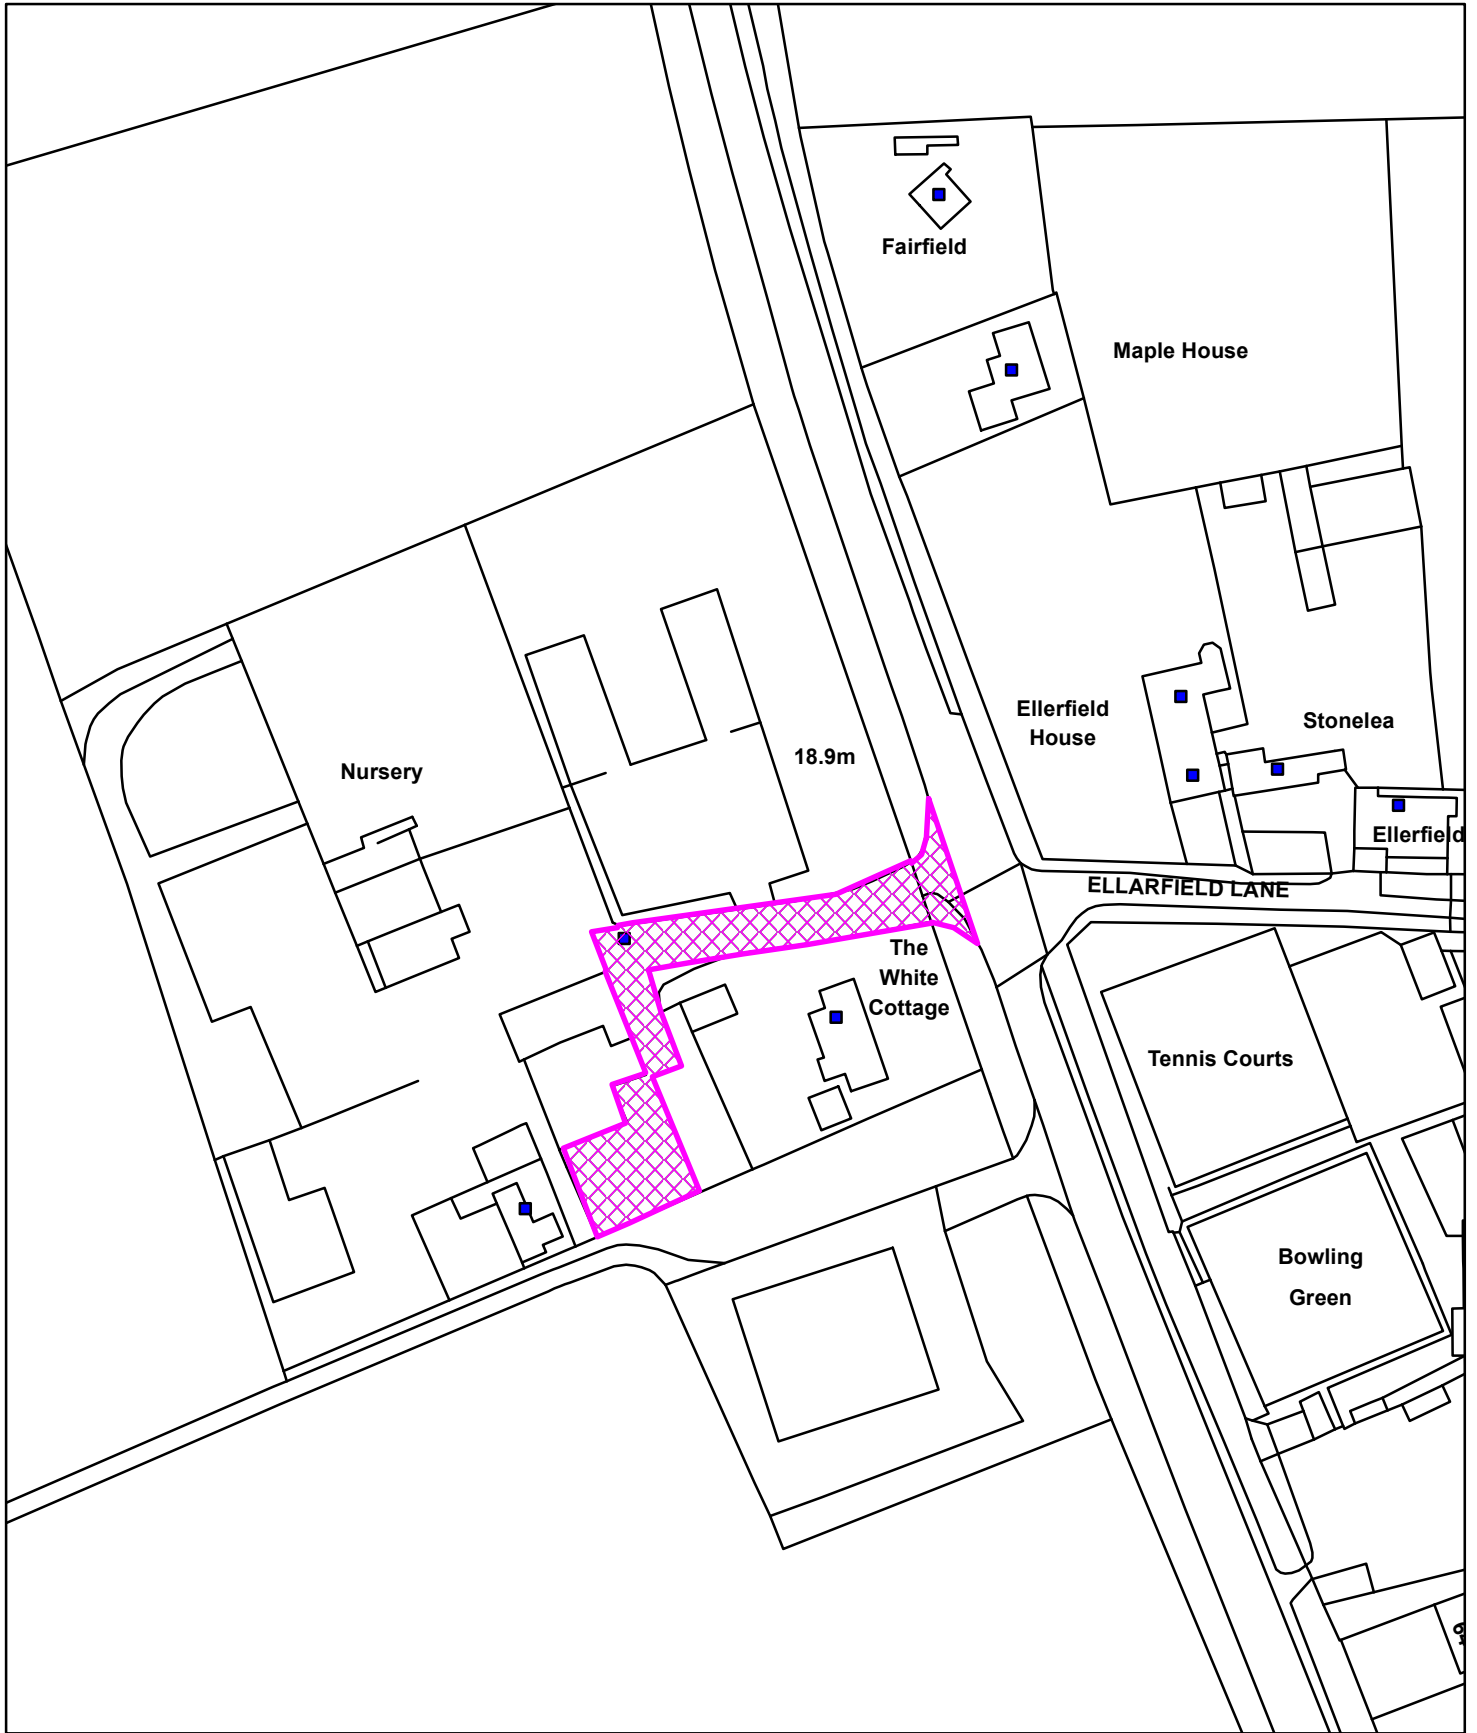

Reproduced from the Ordnance Survey mapping with the permission of Her Majesty's Stationary Office. Unauthorised reproduction infringes Crown Copyright and may lead to prosecution or civil proceedings © Crown Copyright and Database Rights 2023 Ordnance Survey 100017946  
This copy has been produced specifically for Planning and Building Control purposes only.  
No further copies may be made.



1:1,250