



This drawing is the property of ARCHITEK DESIGN & PLANNING. Copyright is reserved by them and the drawing is issued on the condition that it is not copied, reproduced, retained or disclosed to any unauthorised person, either wholly or in part without consent in writing to do so. Do not scale off this drawing other than for planning purposes. All dimensions and setting out to be verified on site. If in any doubt contact the originator for clarification.

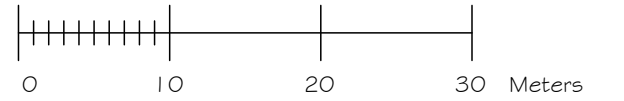

Site Area - 0.208 hectares

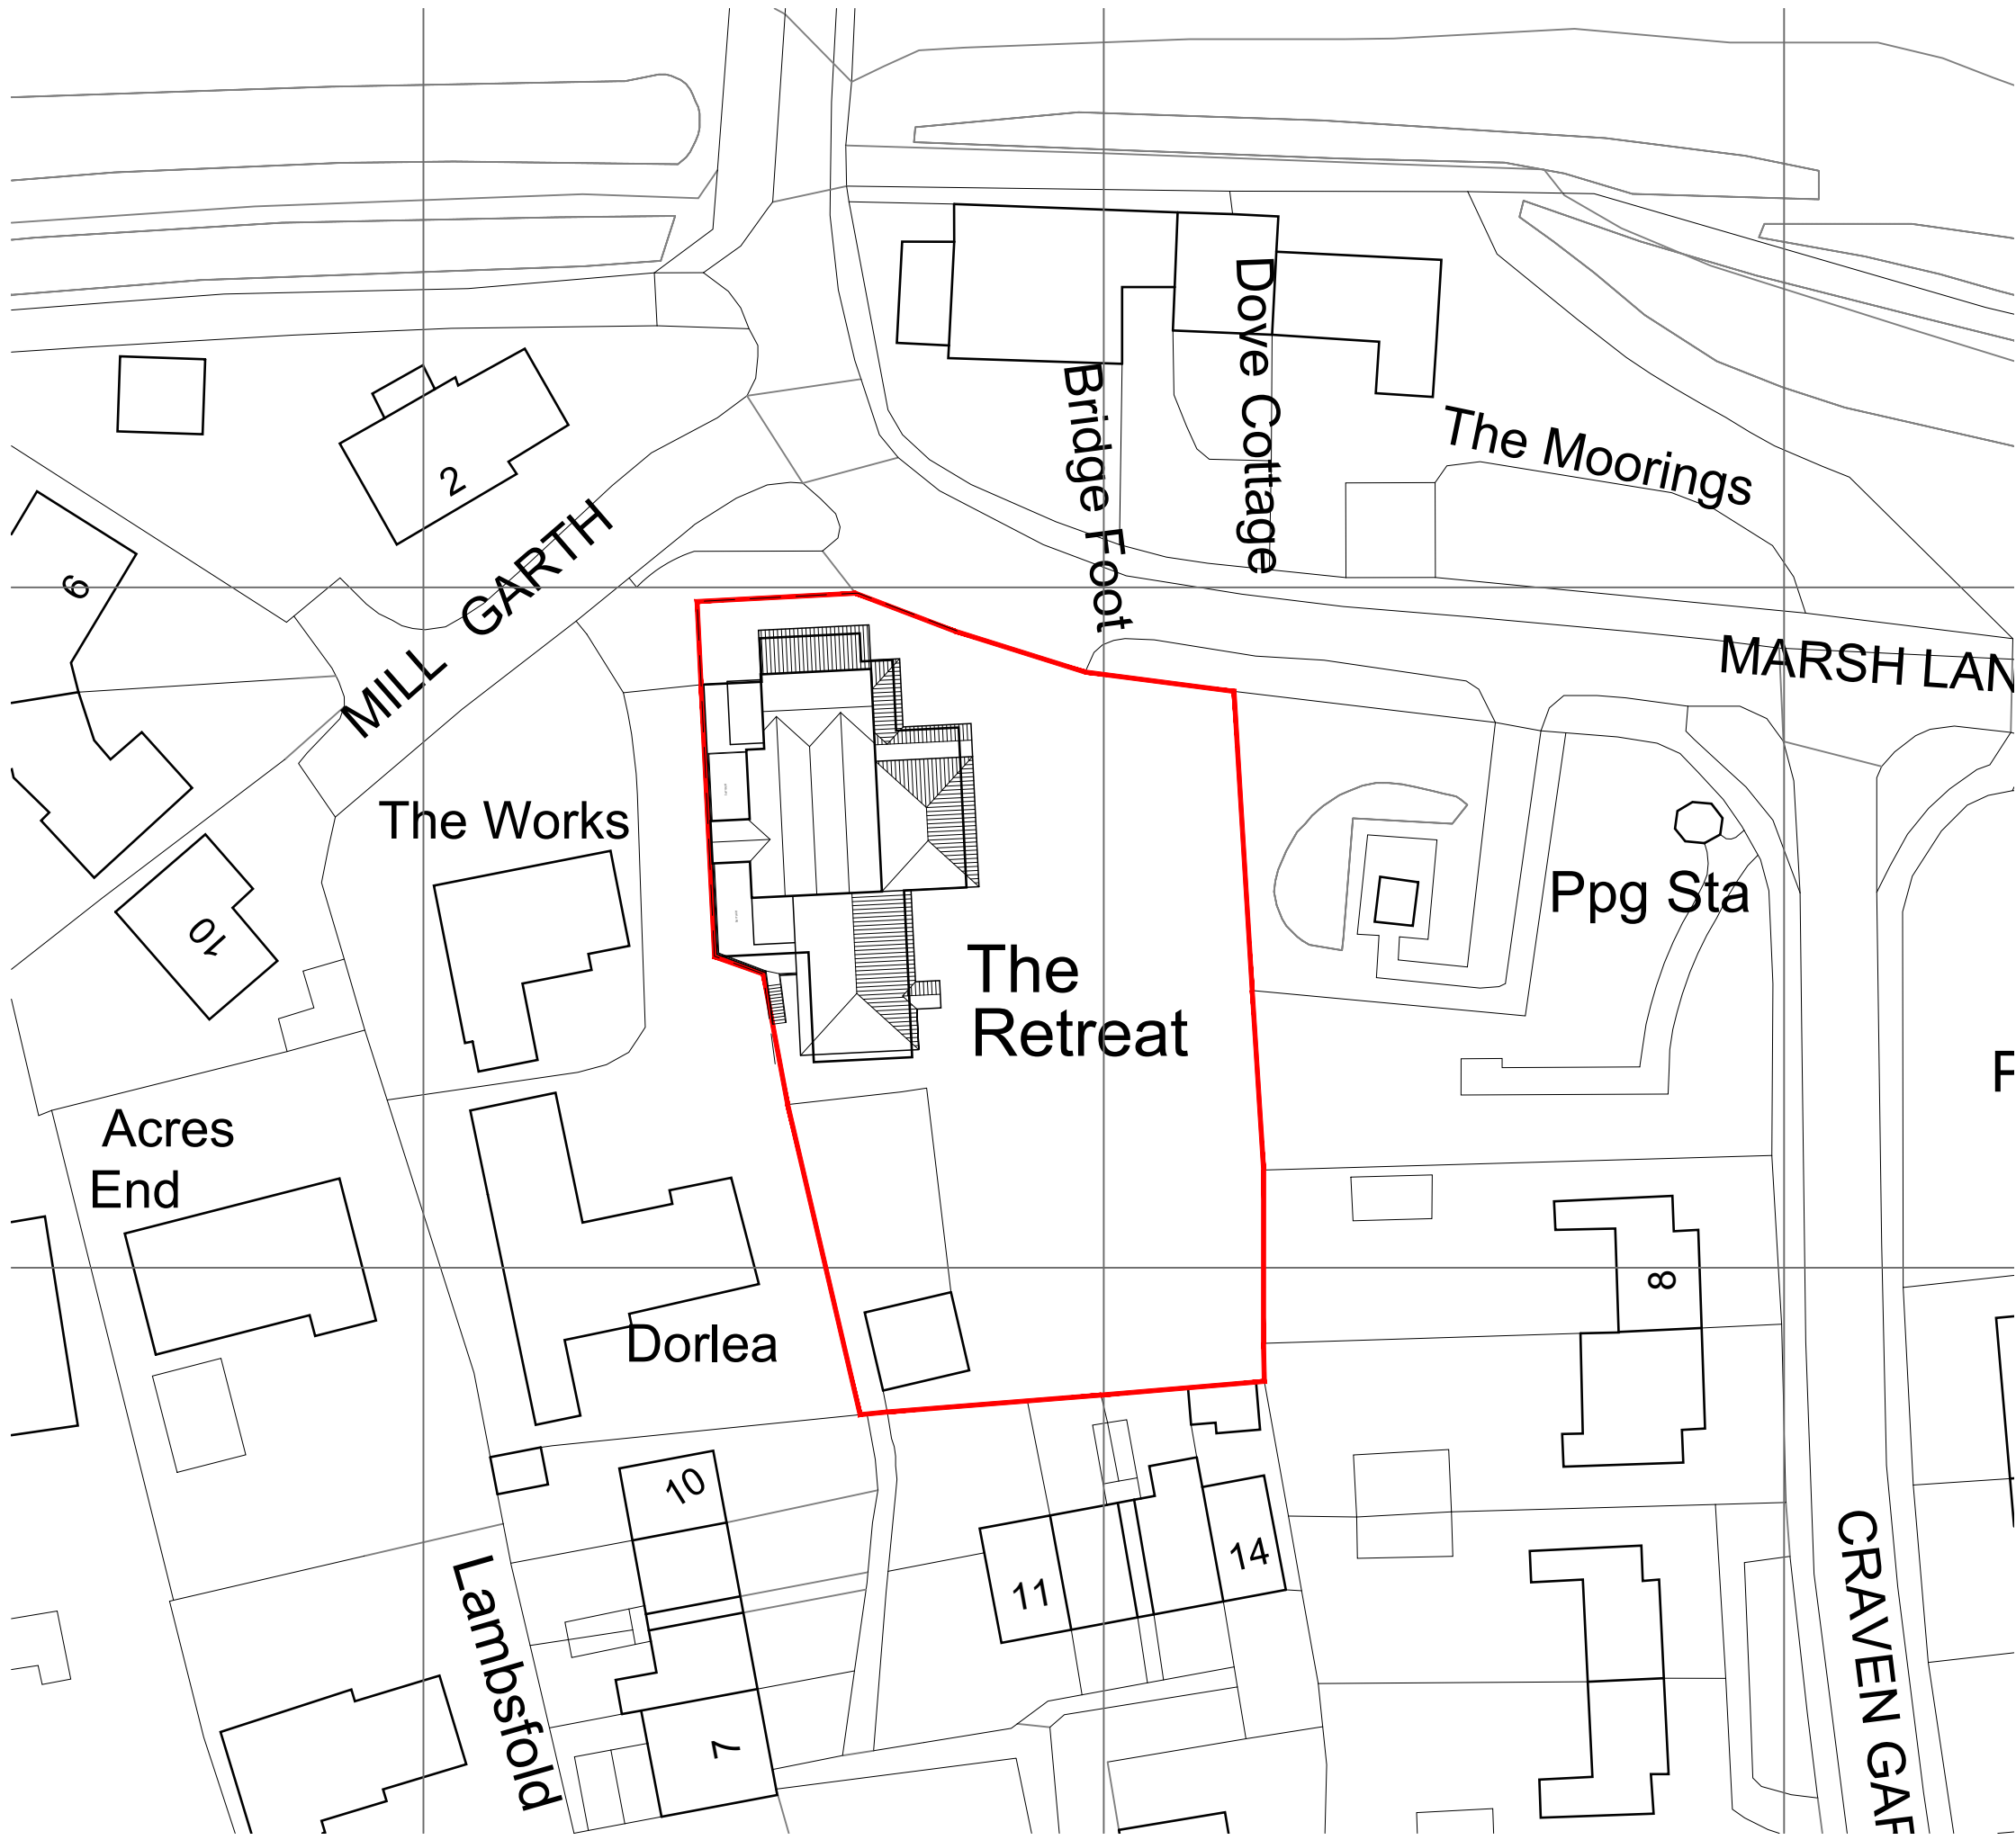

ARCHITEK
DESIGN & PLANNING

Kings Arms
Marsh Lane
Beal
Site Layout

Scale 1:500 @ A3

Date 21.02.23

Drawn sc

ARCHITEK DESIGN & PLANNING

e - info@architekdesignandplanning.co.uk
w - www.architekdesignandplanning.co.uk

Drawing No. Revision

ADP23/P11/02