
APPENDIX A

AMENDED DRAWING

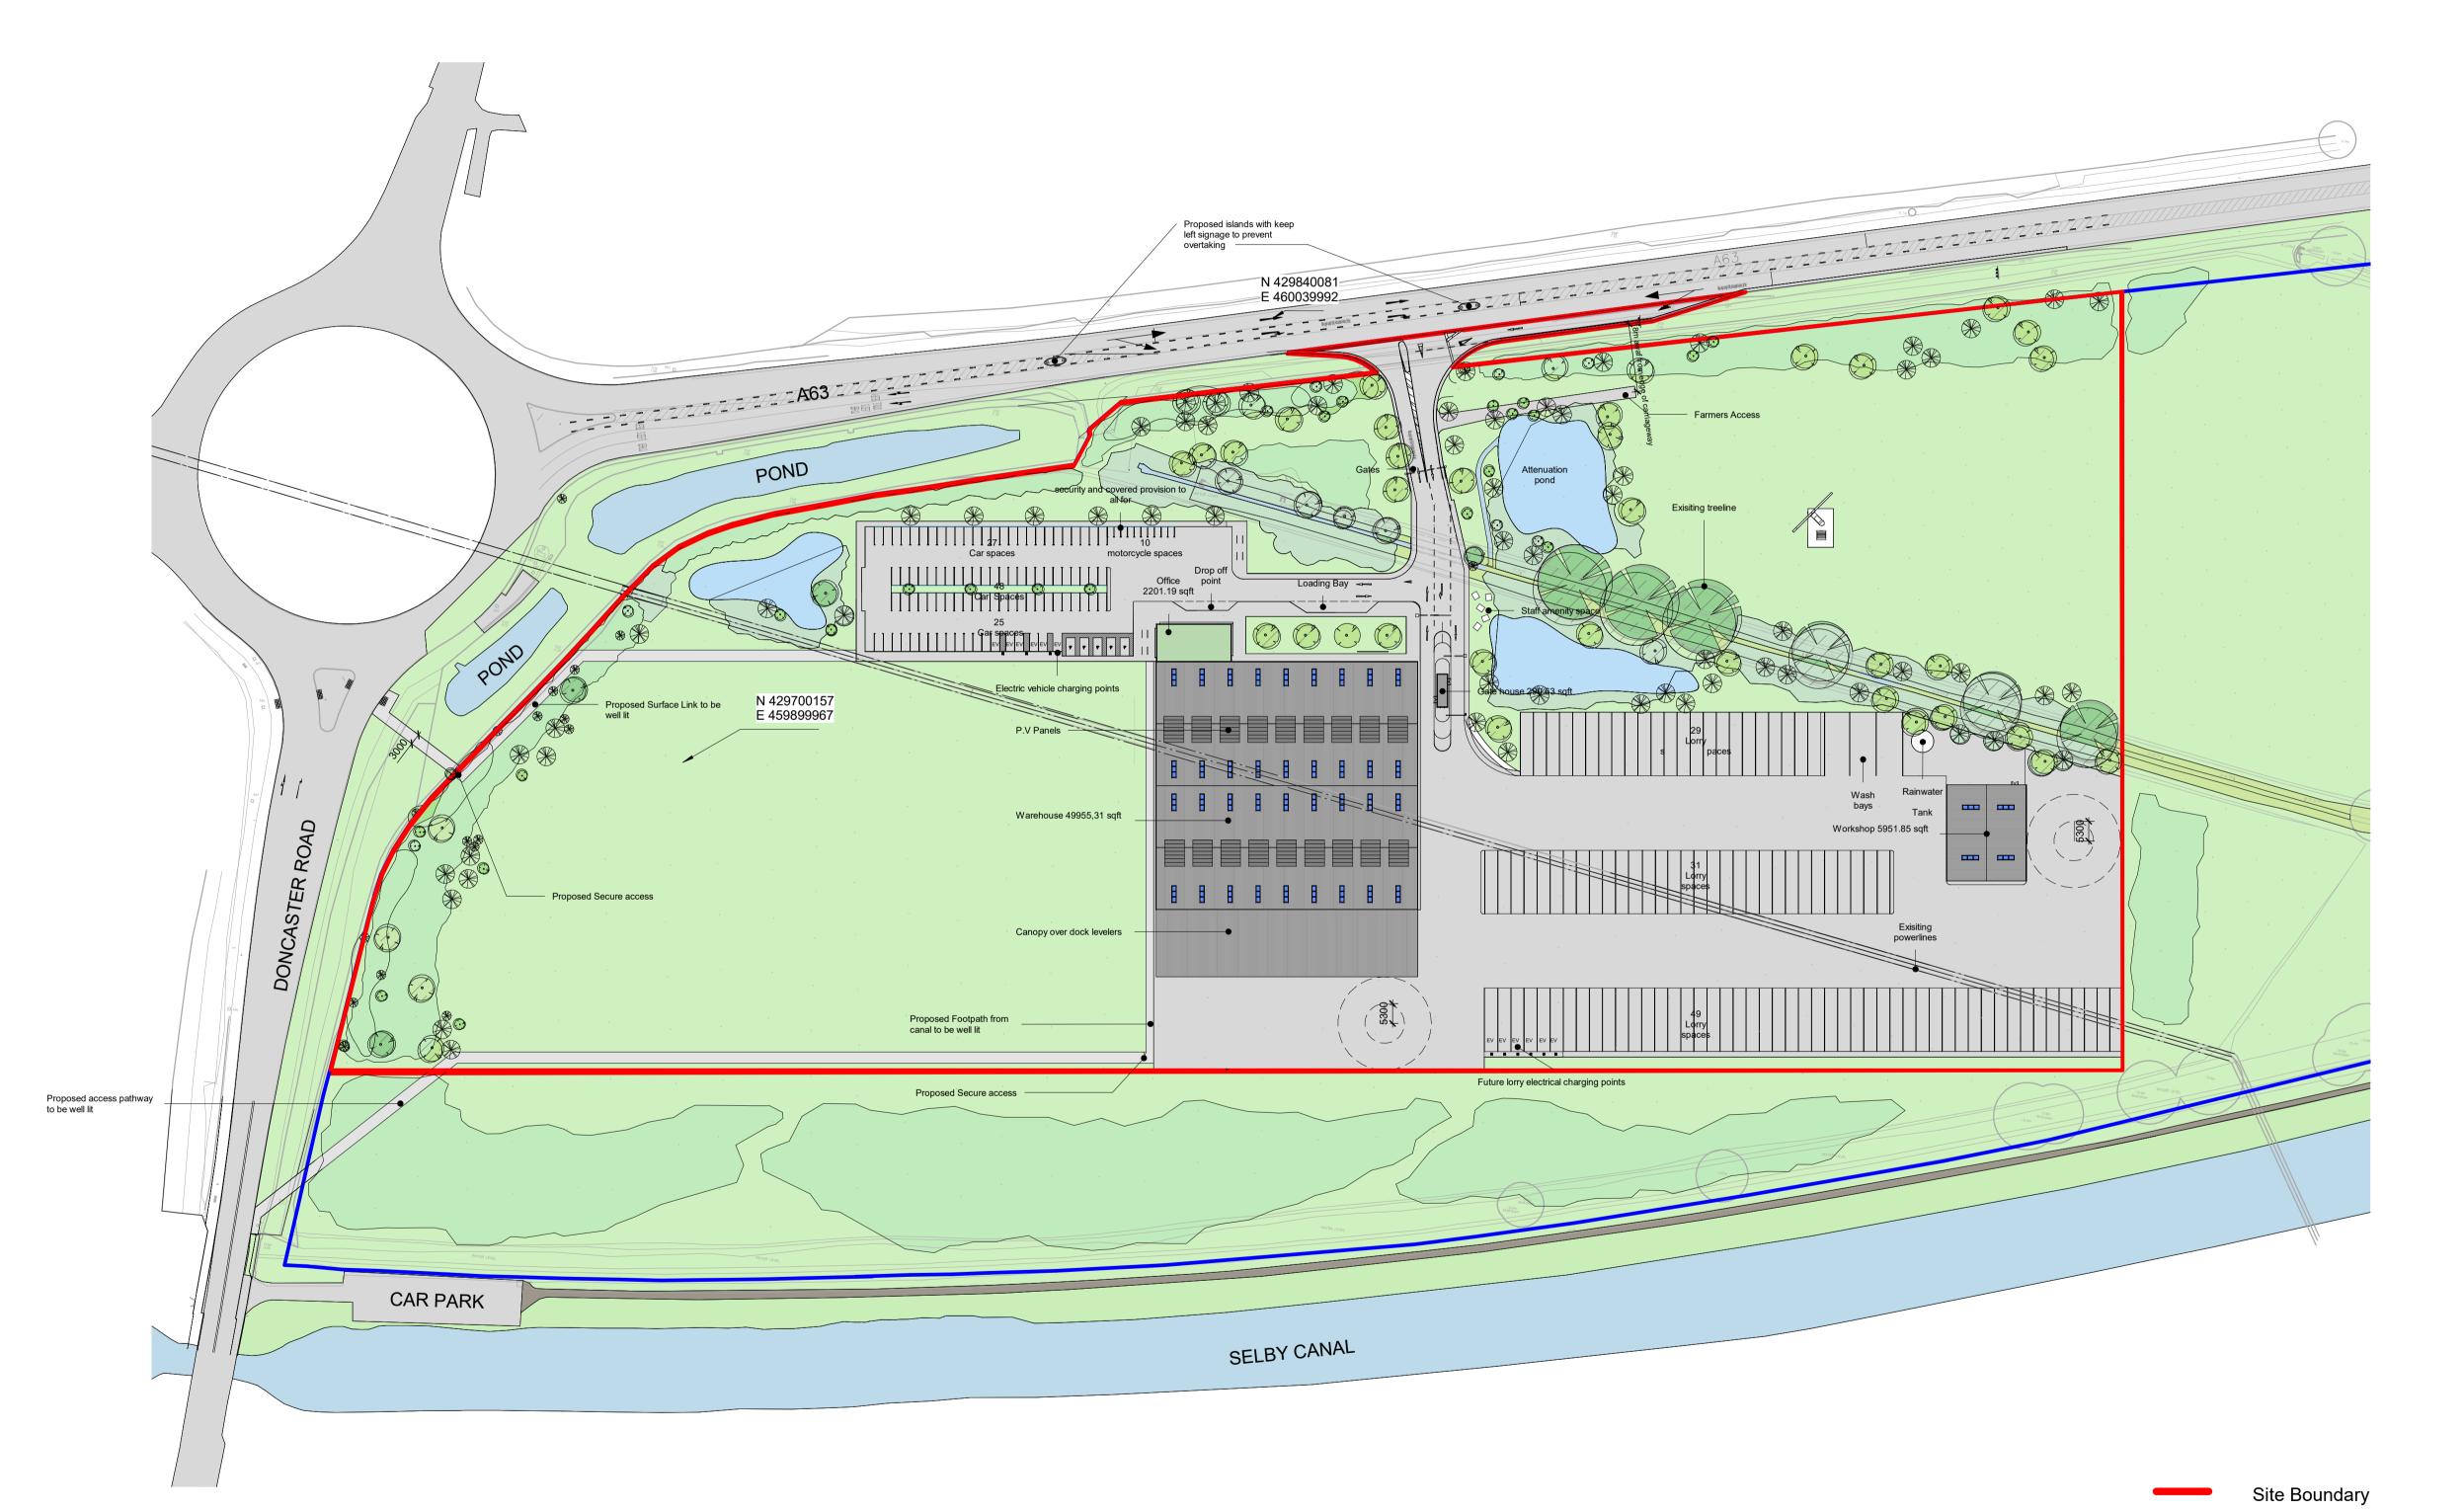

Proposed Site Plan

Ownership Boundary

Existing Trees

Proposed Trees

H 04.09.24 Site Plan updated to show blue line ownership boundary
G 07.08.24 Site Plan updated in line with highways comments
F 24.01.24 updates to Highways DI LH requirements
E 03.02.23 Landscaping info updated. MR LH Carpark at the north moved up 1.4m.
D 31.01.23 Exit road widened to 3650mm. MR LH Proposed Building moved south circa 3000mm
C 12.01.23 Site layout updated. Parking moved to east and canopy moved south.
B 11.11.22 Updated site access MR LH A 16.09.22 Topography added and boundary lines updated
Rev Date Description By Chk

Planning



LEEDS

10 South Parade Leeds LS

10 South Parade, Leeds, LS1 5QS
Tel: 0113 244 2931 www.darntonb3.com

Campeys of Selby Ltd

PROJECT

New Logistics Headquarters

TITLE

Proposed Site Plan

CREATION DATE | SCALE @ A1 | DRN | CHK
October 2020 | As indicated | TJL | TH

14646 - DB3 - B01 - 00 - DR - A - 90003 H

PROJECT NO ORIGINATOR ZONE LEVEL TYPE TROLE NUMBER

O COPYRIGHT: ALL RIGHTS RESERVED.

THIS DRAWING MUST BE FRED IN CONJUNCTION WITH ALL OTHER RELEVANT DRAWINGS AND INFORMATION ANY DISCREPANCIES MUST BE REPORTED TO DARNTONB3 IMMEDIATELY.

THE DRAWING OR INFORMATION MUST NOT BE USED FOR CONSTRUCTION UNLESS EXPRESSLY ISSUED FOR CONSTRUCTION.

DO NOT CASE OF DRAWINGS LISS DISPLAYED DIMENSIONS.