


# Hensall Quarry

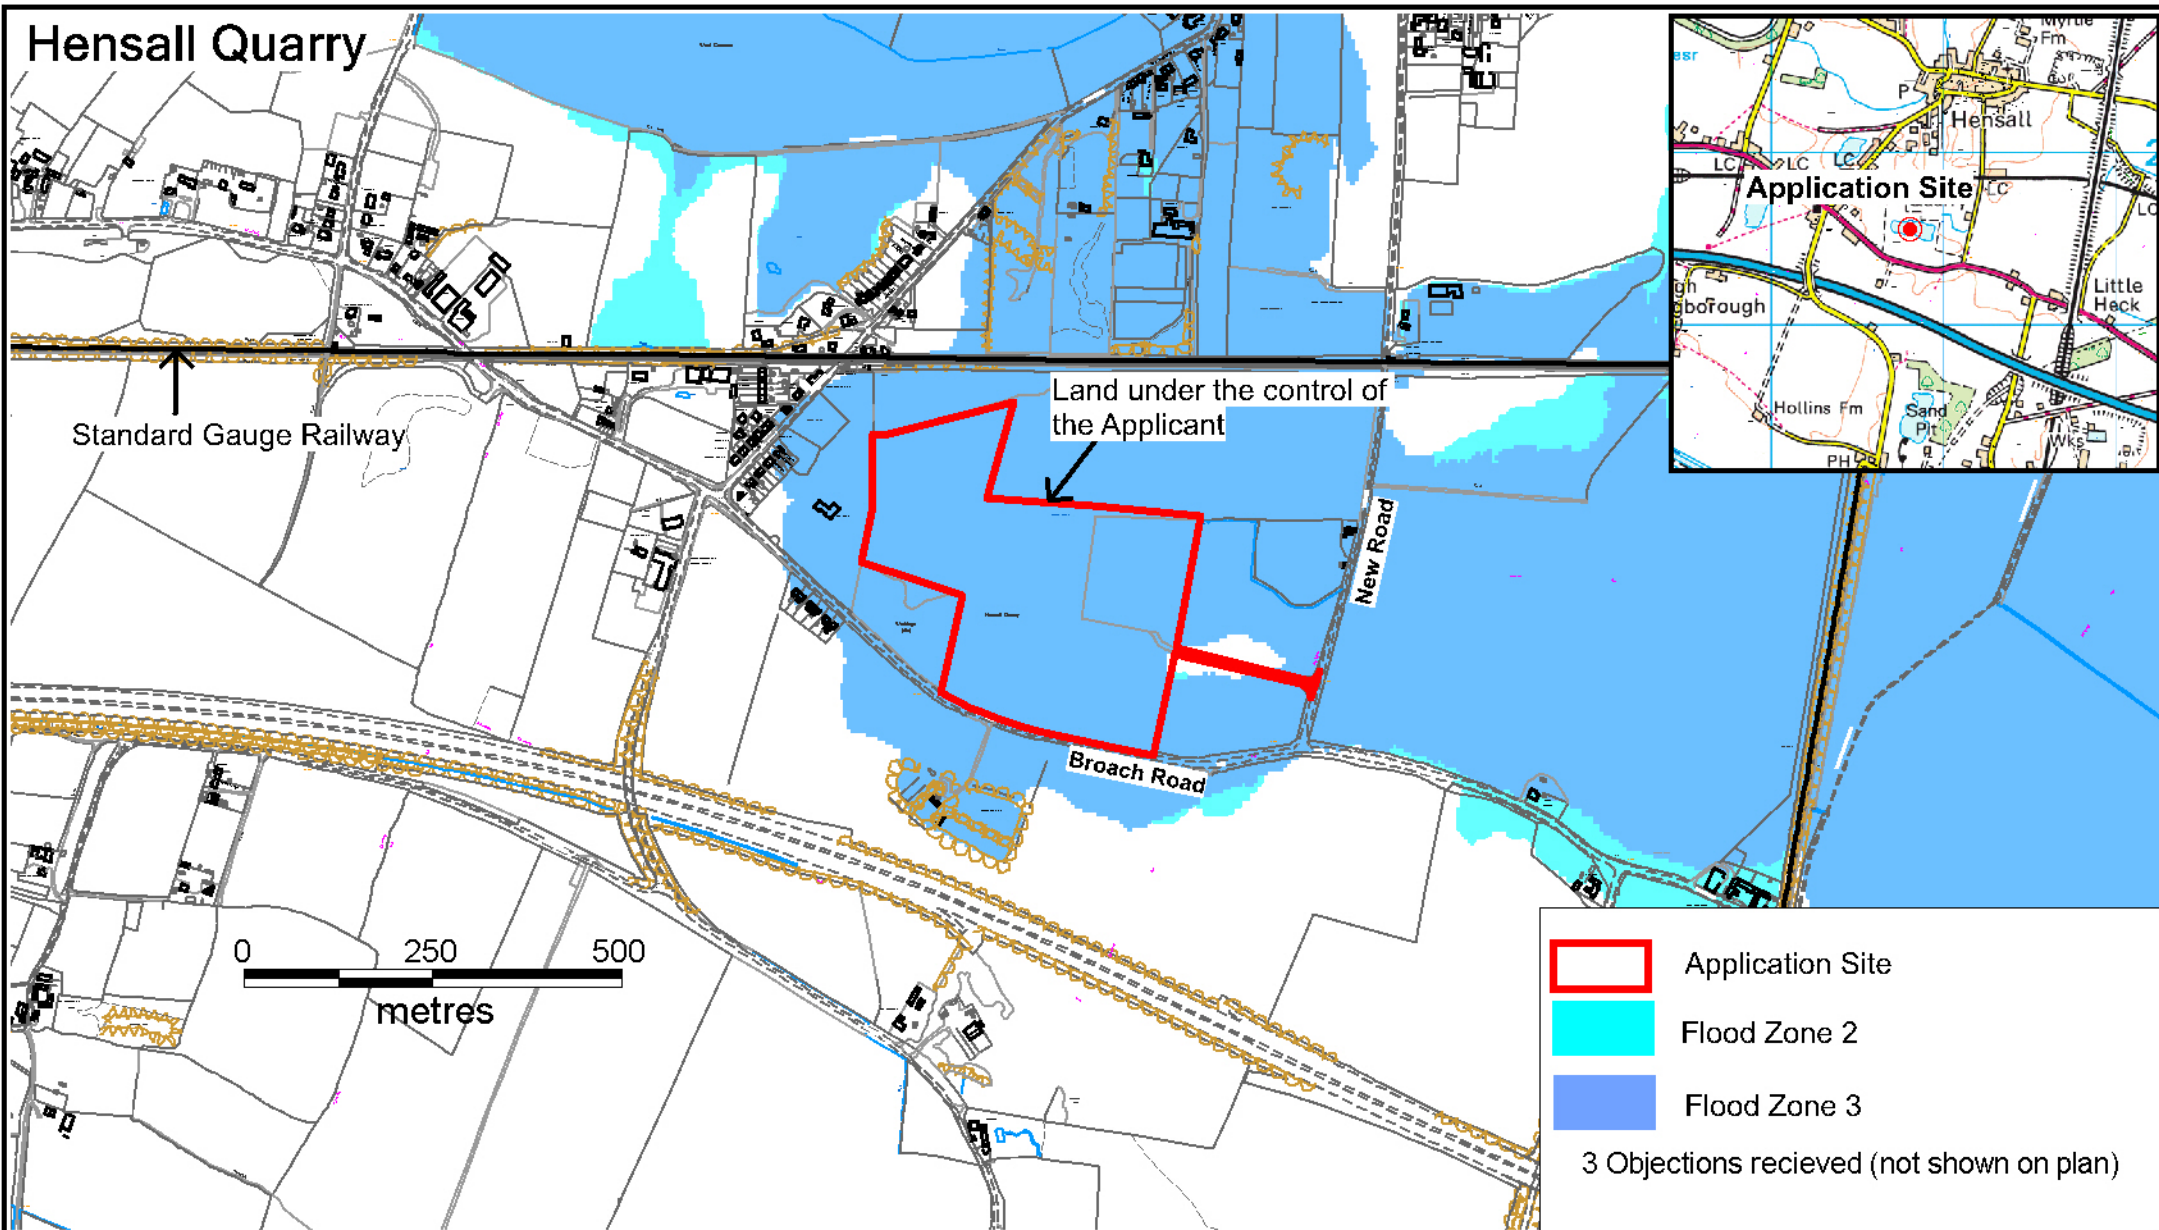

**Application No : C8/2020/0450/CPO**

Title: Variation of condition No's 2, 10 & 34 of Planning Permission C8/38/196A/PA to permit the relocation of the soil storage area and extraction of sand from the previous soil storage area at Hensall Quarry, Broach Road, Hensall



Business &  
Environmental Services,  
North Yorkshire  
County Council  
County Hall, Northallerton,  
North Yorkshire. DL7 8AH

Scale: 1:10,000  
Date: Feb. 2021

Filename: Hensall

Compilation & Analysis: AT/JB