

# Scarborough harbour


Scarborough Borough Council  
 Town Hall  
 St Nicholas Street  
 Scarborough YO11 2HG

Reproduced from the Ordnance Survey with the permission of the Controller of Her Majesty's Stationery Office. Crown copyright. Unauthorised reproduction infringes Crown copyright and may lead to prosecution or civil proceedings.  
 Scarborough Borough Council, Licence No LA079251 2003.

Scale 1:1,378



**Legend**  
Harbour

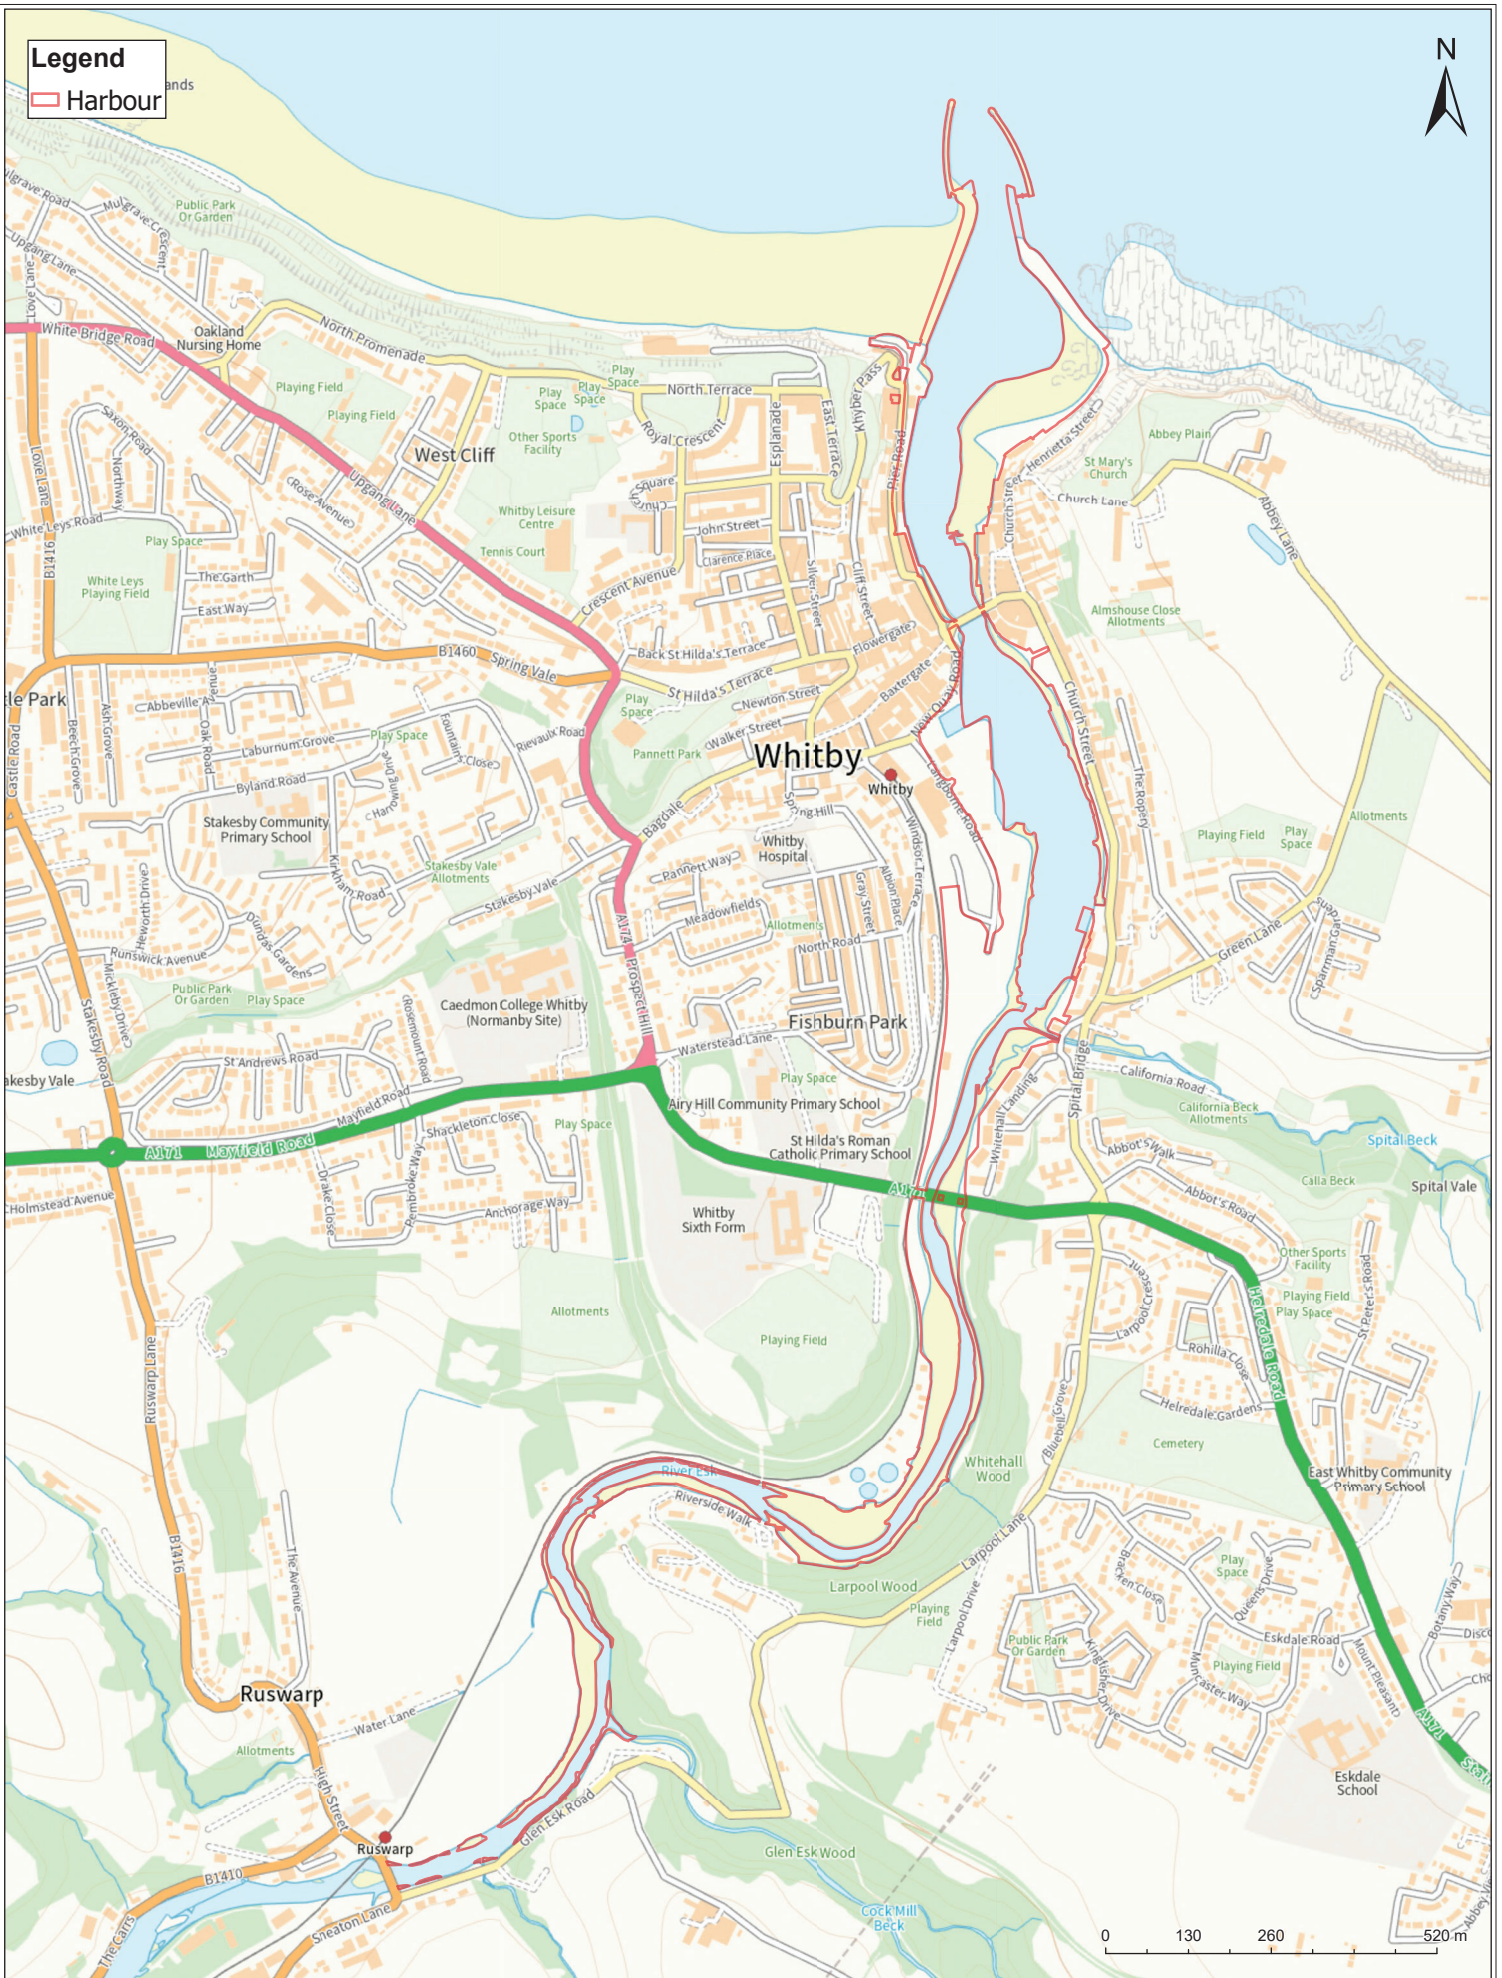

**NORTH YORKSHIRE COUNCIL**

County Hall, Racecourse Lane, Northallerton, DL7 8AD  
Telephone: 0300 131 2131

**MAP TITLE:**  
Whitby Harbour Extents

Date: 12/09/2025

1:5,935 (Main Frame)

Crown Copyright and Database Rights [2025]  
Ordnance Survey AC0000825864. Use of this data is subject to terms and conditions.  
<https://www.northyorks.gov.uk/your-council/transparency-freedom-information-and-data-protection/privacy-notices>