


Location Plans

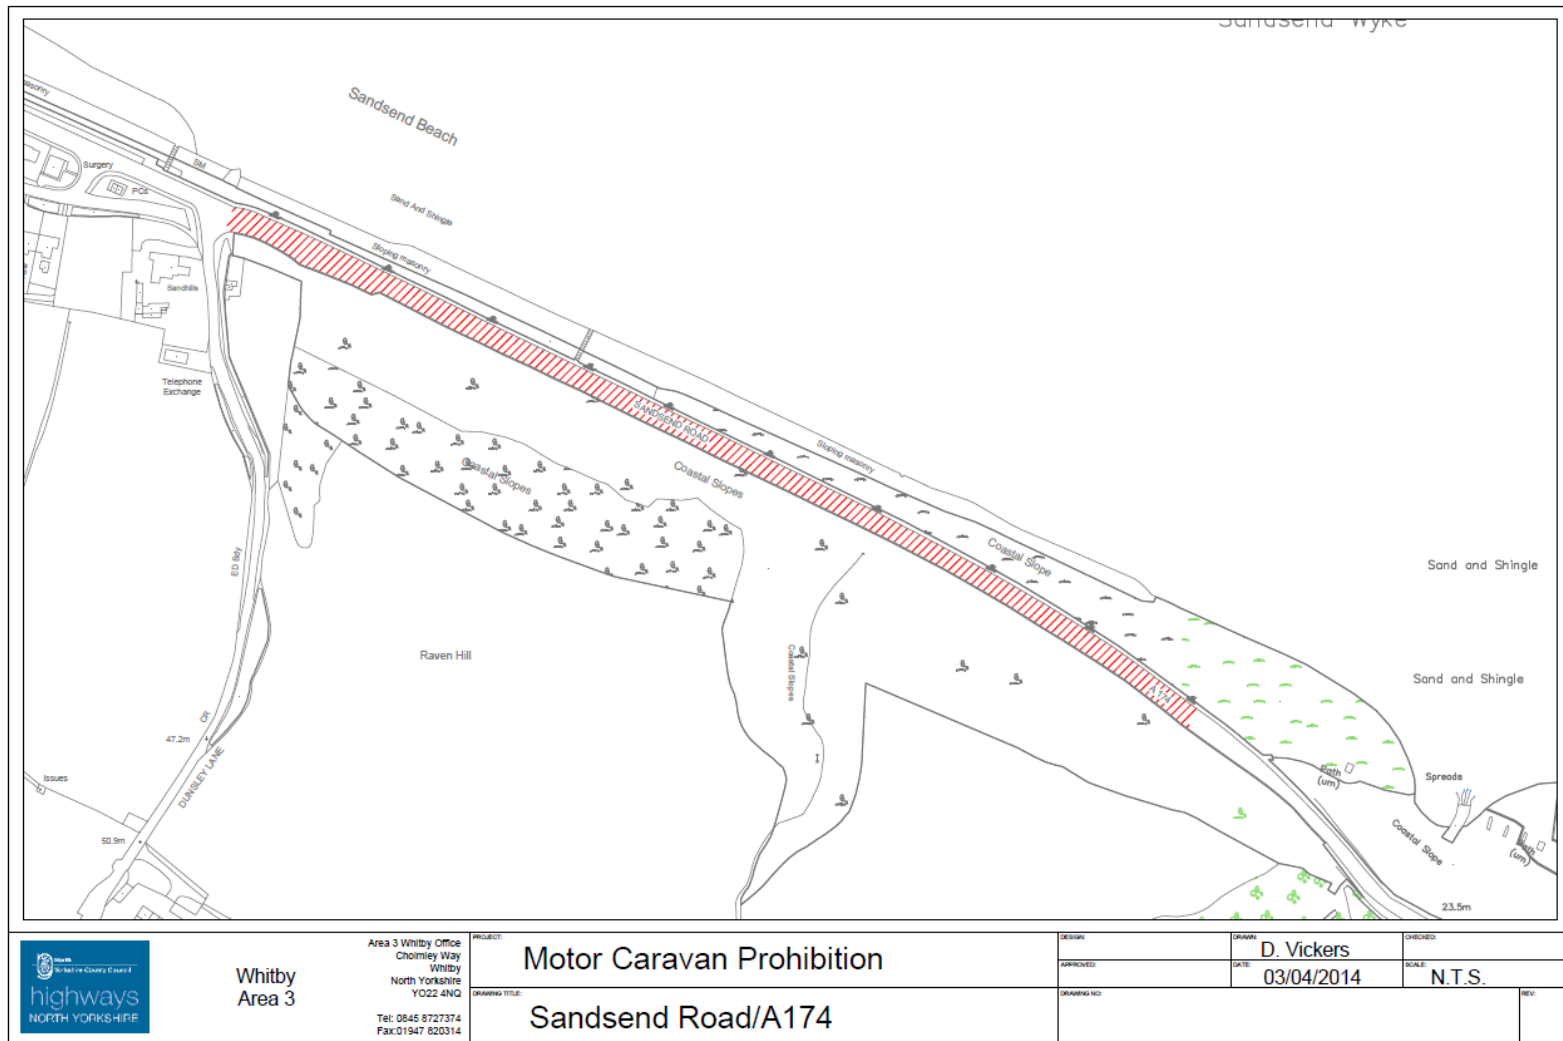

Whitby  
Area 3

Area 3 Whitby Office  
Cholimley Way  
Whitby  
North Yorkshire  
YO22 4NQ

Tel: 0845 8727374  
Fax: 01947 820314

PROJECT:

Motor Caravan Prohibition

DRAWING TITLE:

Sandsend Road/A174

DESIGN:

DRAWN:

D. Vickers

CHECKED:

APPROVED:

DATE:

03/04/2014

SCALE:

N.T.S.

DRAWING NO:

REV:

