


# CAYTON BAY HOLIDAY PARK

## 2016-2017 PROPOSED LICENSE PLAN 1:200

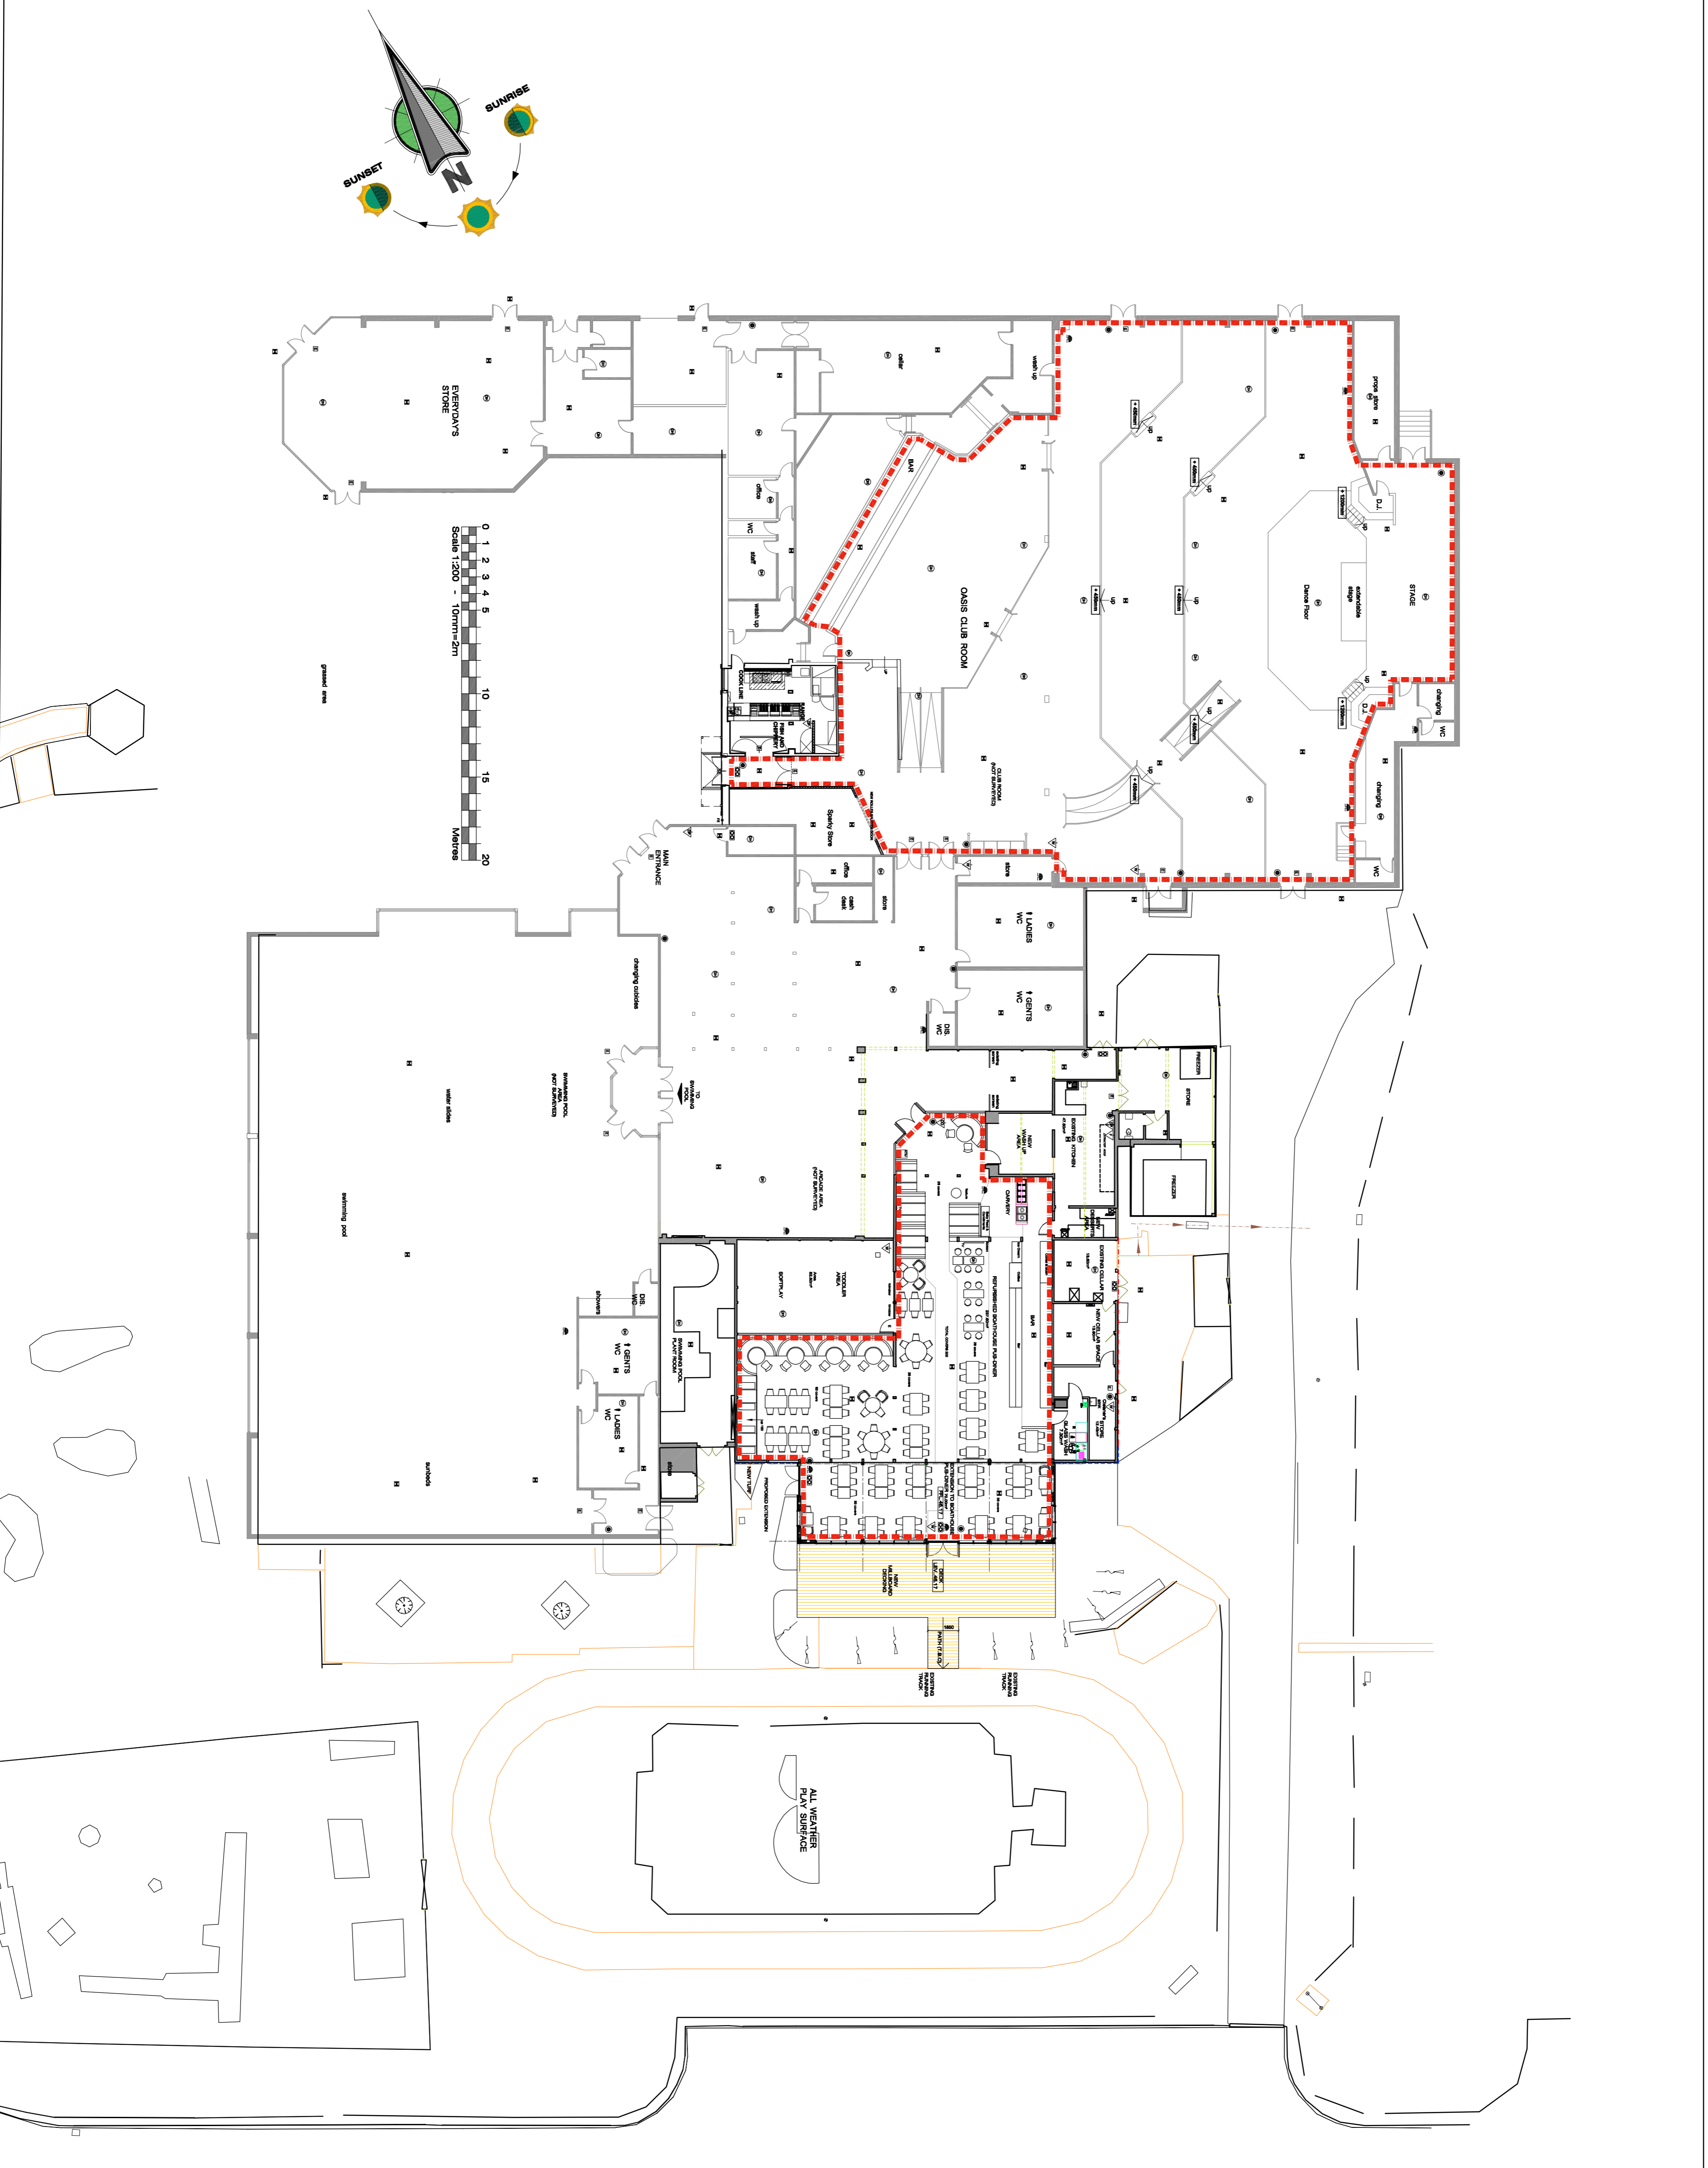

Copyright. This drawing is the property of A&M Architectural Partnership LLP. Its copyright and design content is reserved by them and the drawing is issued on the condition that it is not copied, altered, modified or in any way without the consent in writing of A&M Architectural Partnership LLP.

Do not scale this drawing. Drawings can be scaled for Planning purposes only.

Decisions on site before commencing any work or preparing any shop drawings. All dimensions are in mm unless otherwise stated. Report any alterations or omissions to the Architect.

This drawing incorporates information from other professions. A&M Architectural Partnership LLP cannot accept responsibility for the information provided by other professions.

Information is provided for the Architect's use only. The Architect is responsible for the information that are required for the application to the relevant authorities. All contractors and sub-contractors are to comply in all respects with the applicable regulations whether or not specifically stated on these drawings.

### FIRE PRECAUTIONS SYMBOLS LEGEND

- ☒ Emergency Lighting Point
  - ☒ "Fire Exit" sign
  - ☒ "To Fire Exit" directional signs
  - ☒ Illuminated "Exit" sign boxes
  - ☒ Illuminated "Exit" directional sign boxes
  - ☒ Fire extinguisher - water type
  - ☒ Fire extinguisher - foam type
  - ☒ Fire extinguisher - dry powder type
  - ☒ Fire extinguisher - carbon dioxide type
  - ☒ Fire extinguisher - vapourising liquid type
  - ☒ Hose reel
  - ☒ Fire blanket(s)
  - ☒ Fire alarm call point
  - ☒ Audible warning device
  - ☒ Manual fire alarm sounder
  - ☒ Visual warning device
  - ☒ Automatic fire detector - heat/smoke
  - ☒ Fire alarm indicator panel
  - ☒ Change of height
- ☒ Area to be used for the sale & consumption of intoxicating liquor, the provision of late night refreshment and the provision of regulated entertainment.



**A&M ARCHITECTURAL PARTNERSHIP LLP**  
 40 CAMBRIDGE ROAD  
 TRINITY HOUSE  
 7, 01253 206222  
 01253 206223  
 F: 01253 206222  
 E: aed@am-arch.co.uk  
 W: www.am-architectural.co.uk

**Client**  
 PARKDEAN RESORTS LTD.  
**Site Address**  
 CAYTON BAY HOLIDAY PARK  
 MILL LANE, CAYTON BAY, SCARBOROUGH,  
 N YORKSHIRE, YO11 3N

**Project**  
 WORKS TO BOATHOUSE VENUE 2016-17

**Drawing Title**  
 PROPOSED LIQUOR LICENSE PLAN

**Date** 22.12.16  
**Scale** 1:200 @ A1  
**Computer File Name** 3876-360-17.dwg  
**Status** FOR INFORMATION

**Drawing Number** 3876-360  
**Revision** A