
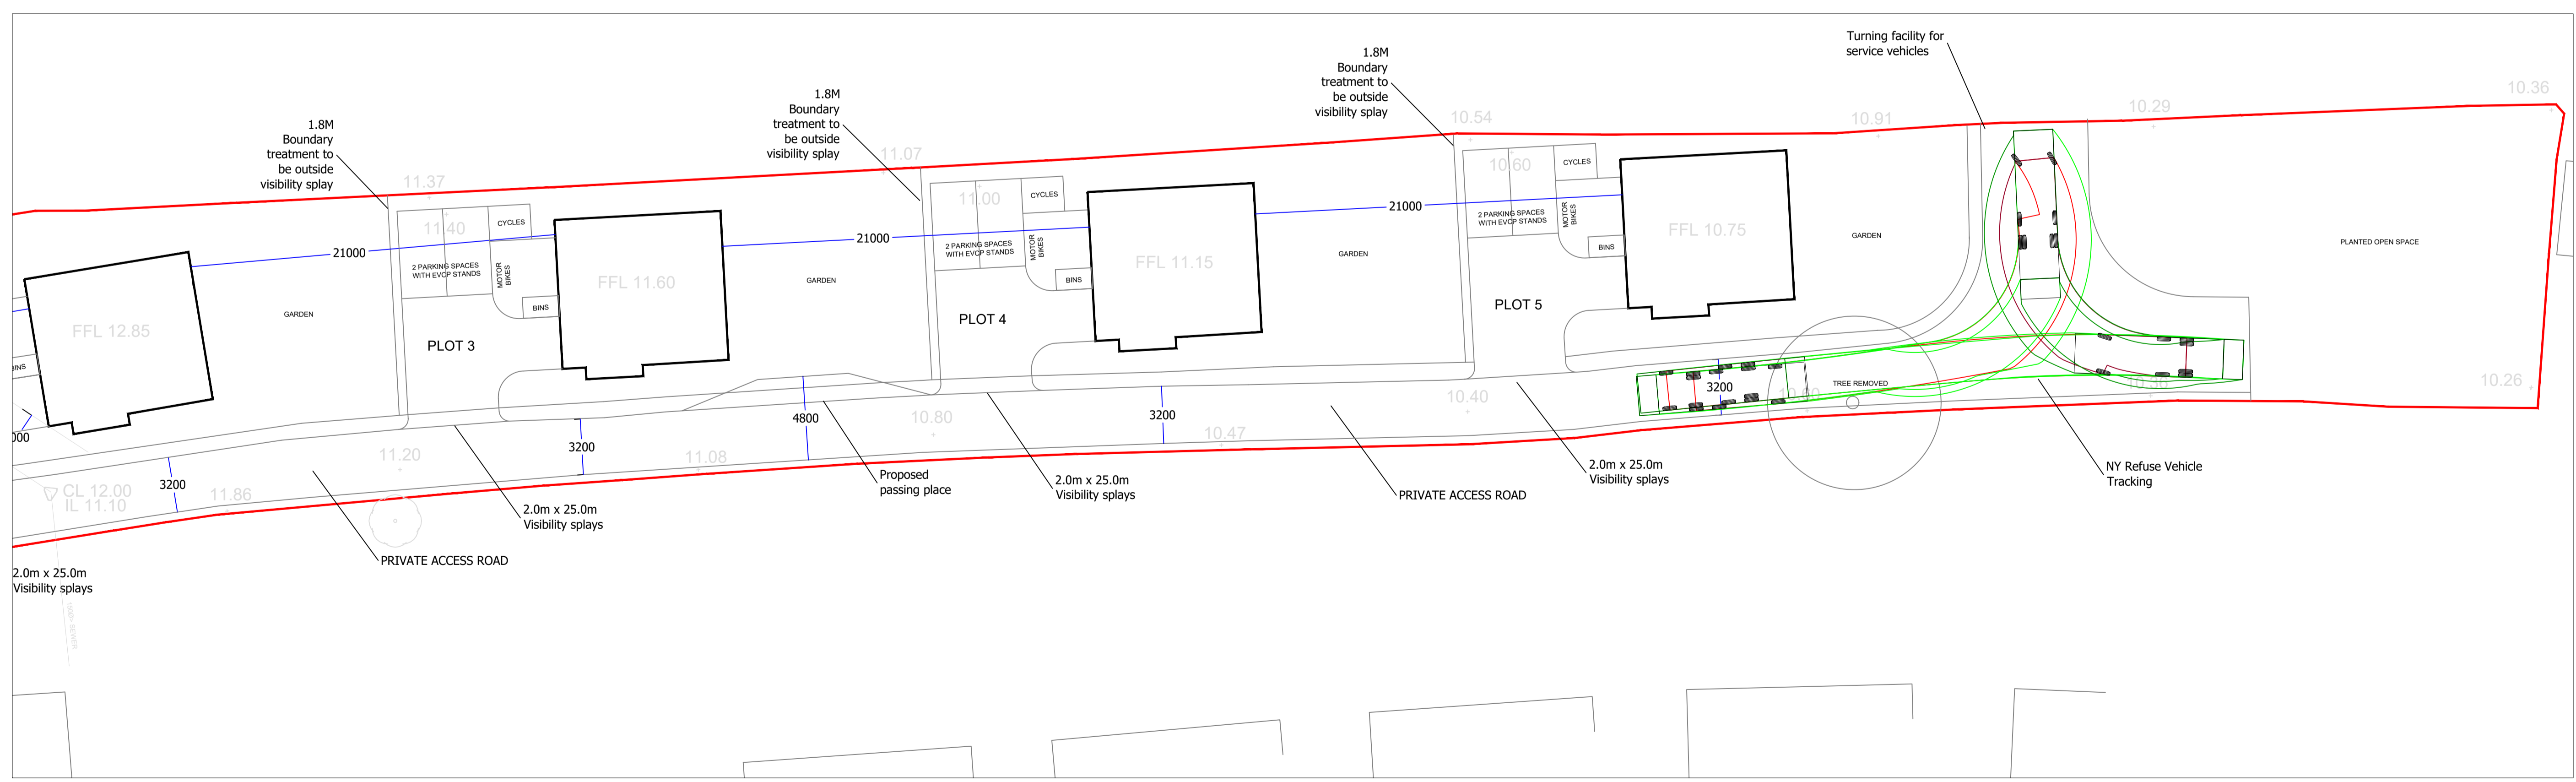
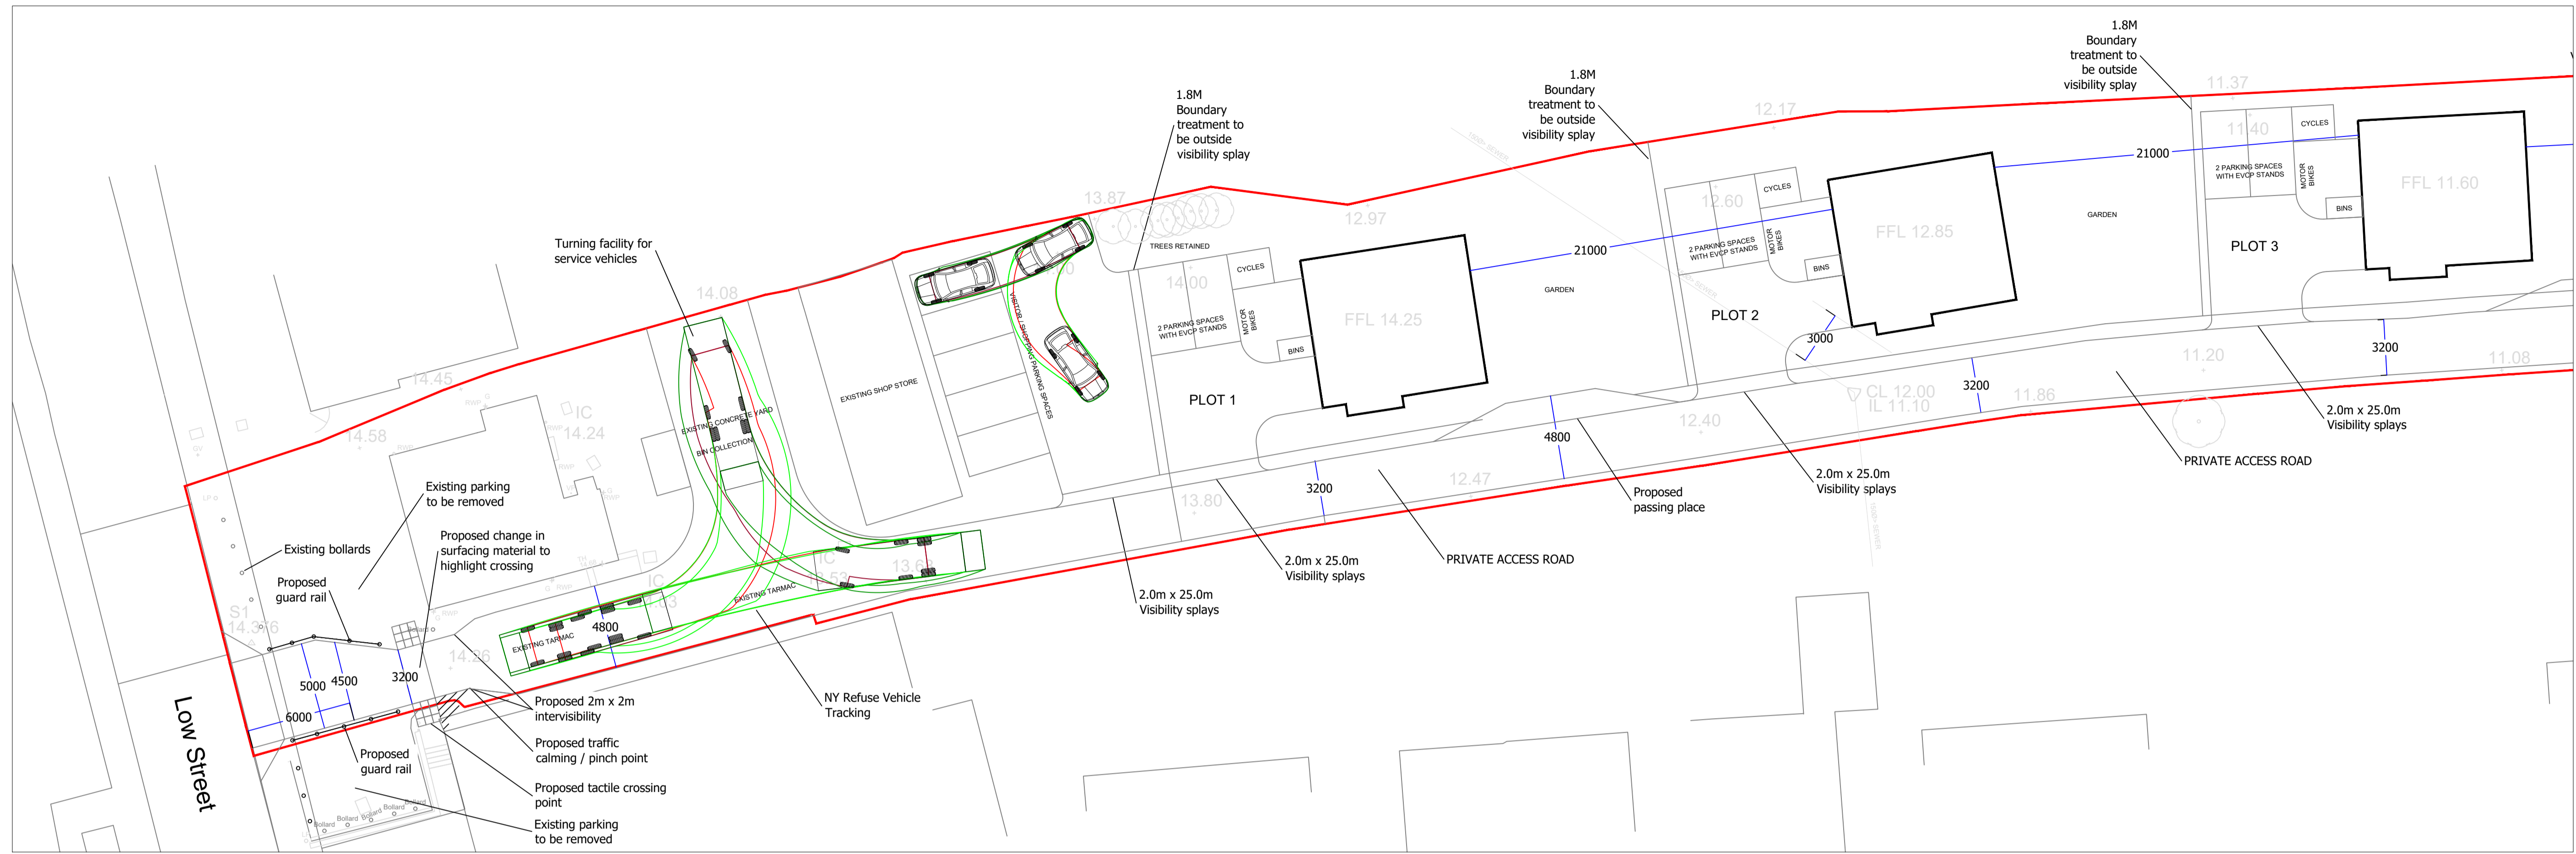


GENERAL NOTES
This drawing shows the provisional design only and is subject to Local Authority approval. This drawing should not be scaled for setting out purposes unless specified.

This drawing is based on a topographical/ordnance survey provided by others.

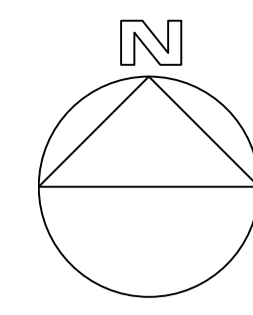

C	28.10.2022	ADDITIONAL TRACKING ADDED
PROJECT	7 LOW STREET, SHERBURN-IN-ELMET	
TITLE	PROPOSED SITE LAYOUT	
SCALE	1:200 @ A1	
DRAWING	1954-102C	
DATE	28.10.2022	

AMENDED DRAWING