


OLD MALTON SOLAR FARM

ES FIGURE 1.3 – PROPOSED SITE PLAN

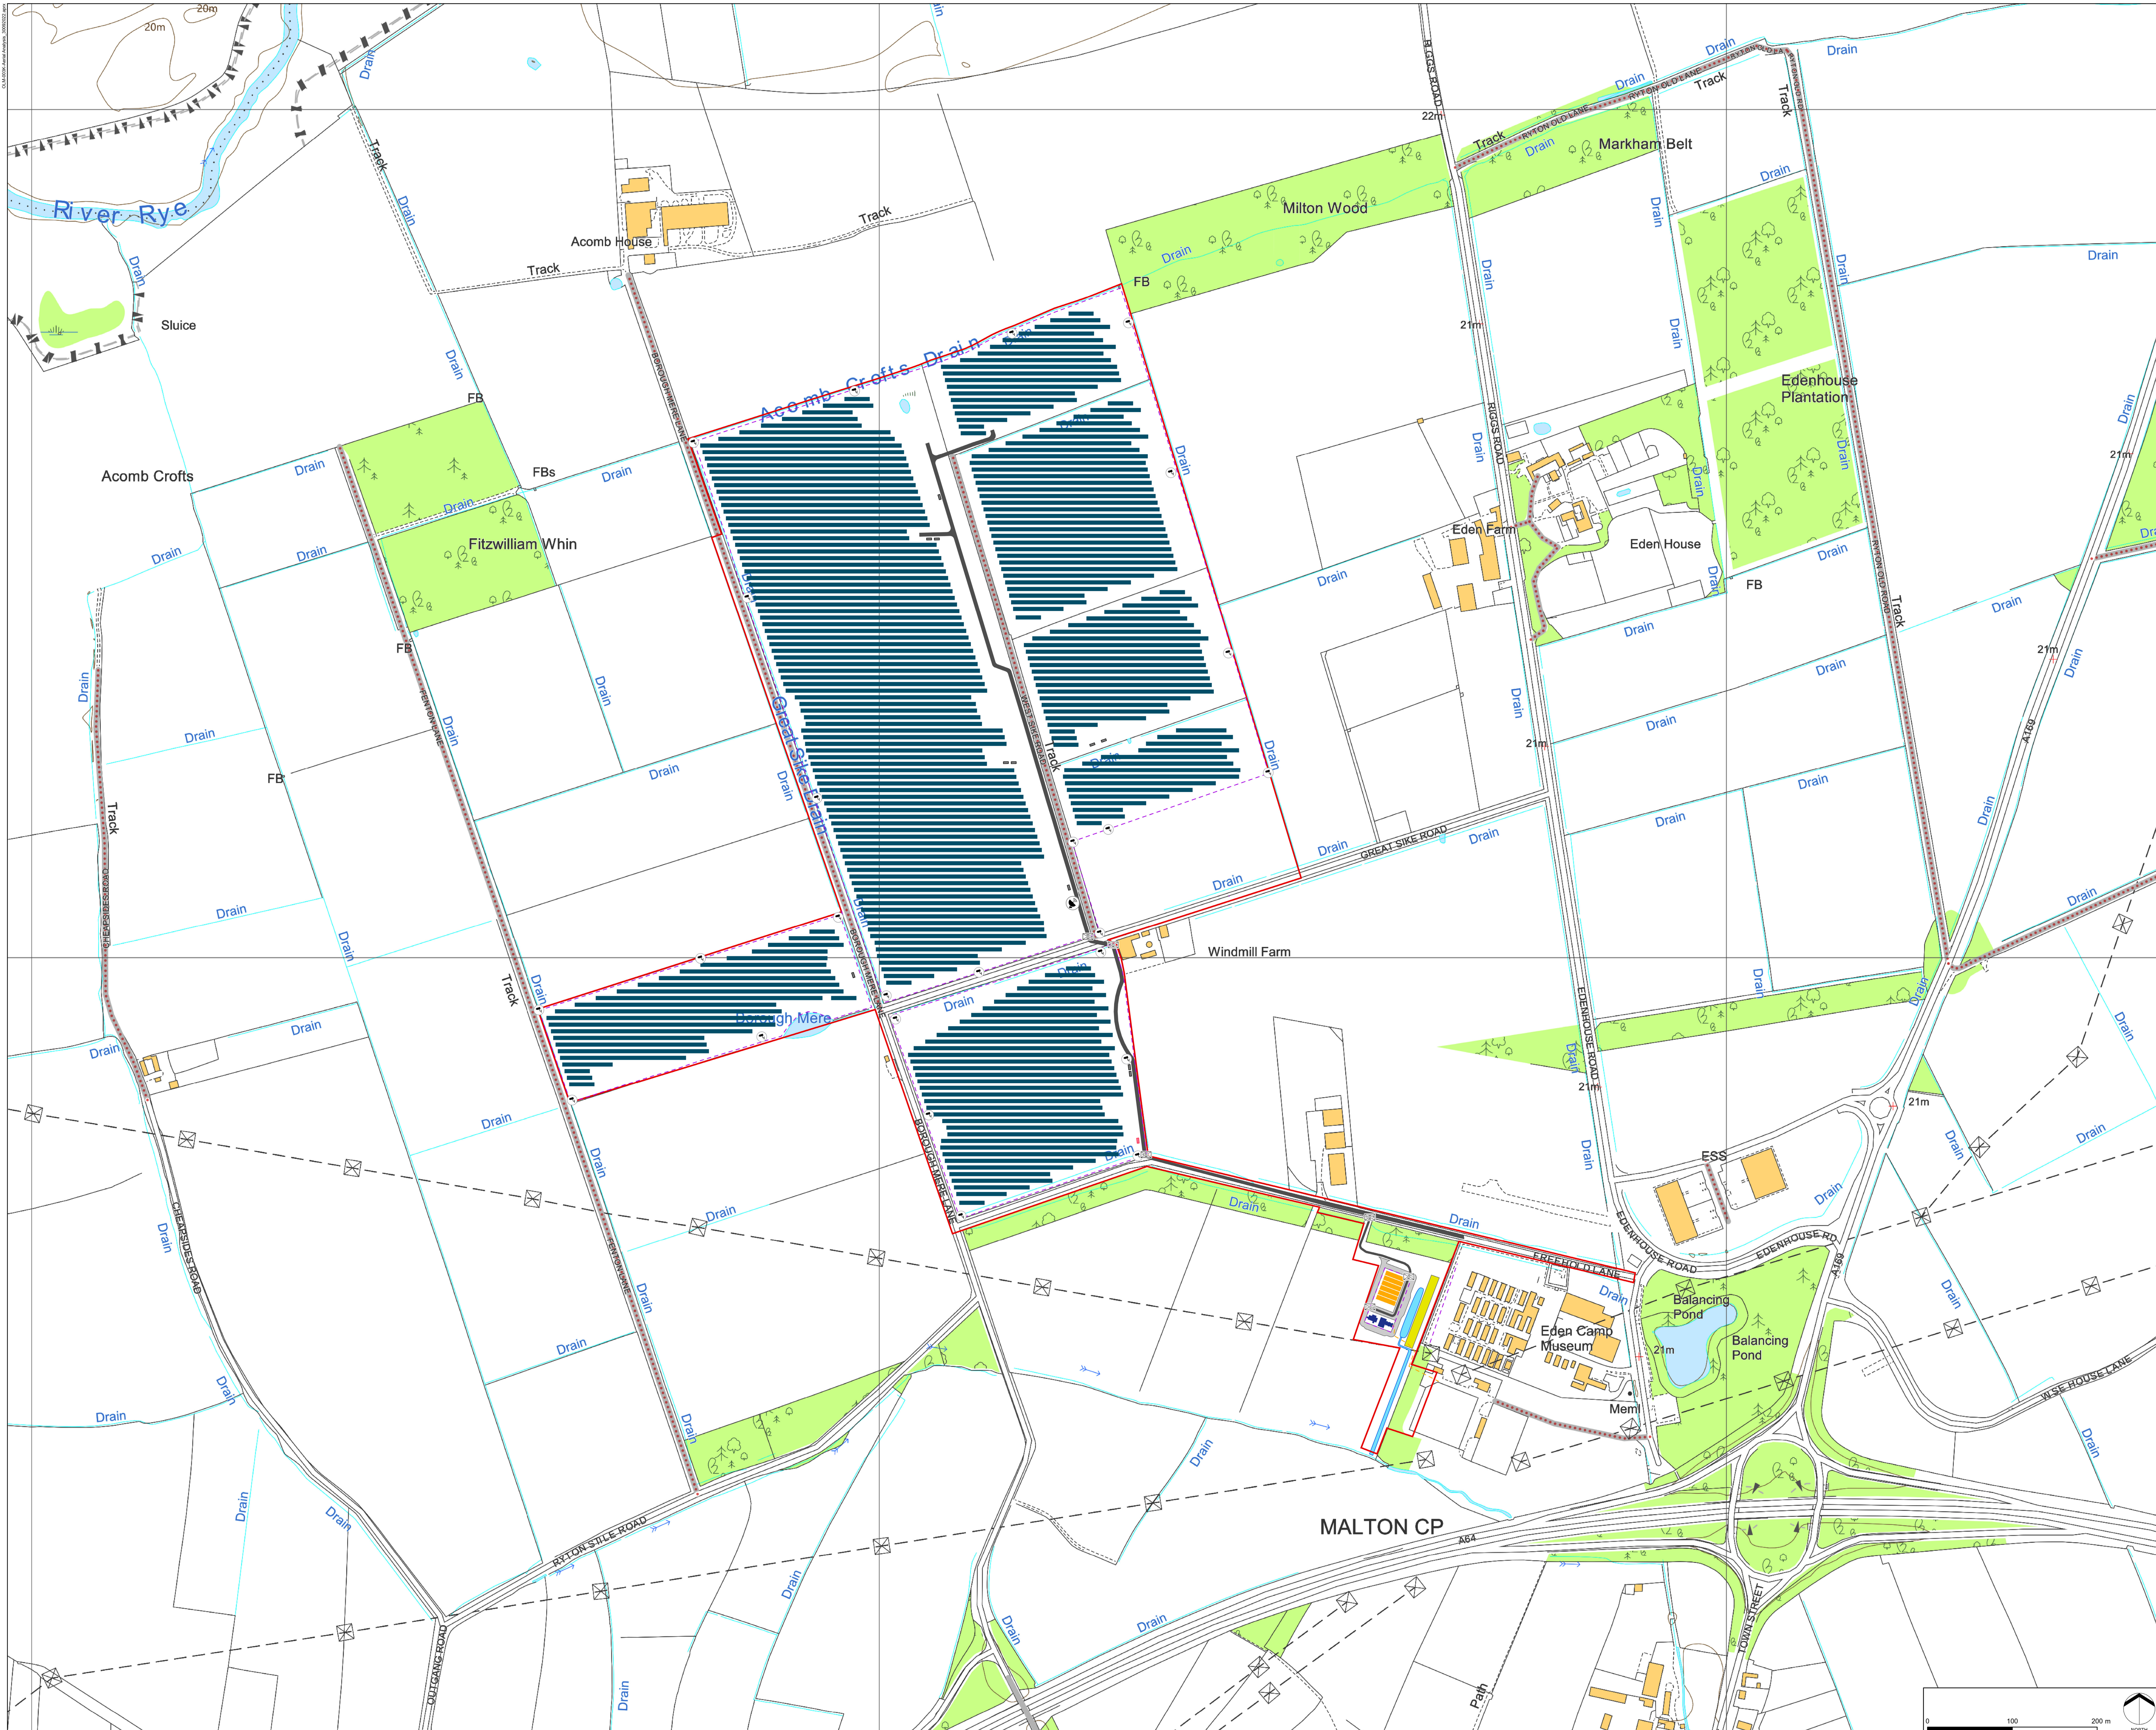

- KEY**
- Application Site Boundary
  - Proposed Solar Panels
  - Access
  - Hardstanding Track
  - Customer Substation
  - Proposed Fence
  - Indicative Cable Route
  - Proposed CCTV Camera
  - Proposed Satellite Dish
  - Gate
  - Proposed Battery Storage
  - Proposed Substation
  - Proposed 3m High Bund
  - Drainage Pond and Sluice
  - Proposed Inverter Station