


**AMENDED
 DRAWING**

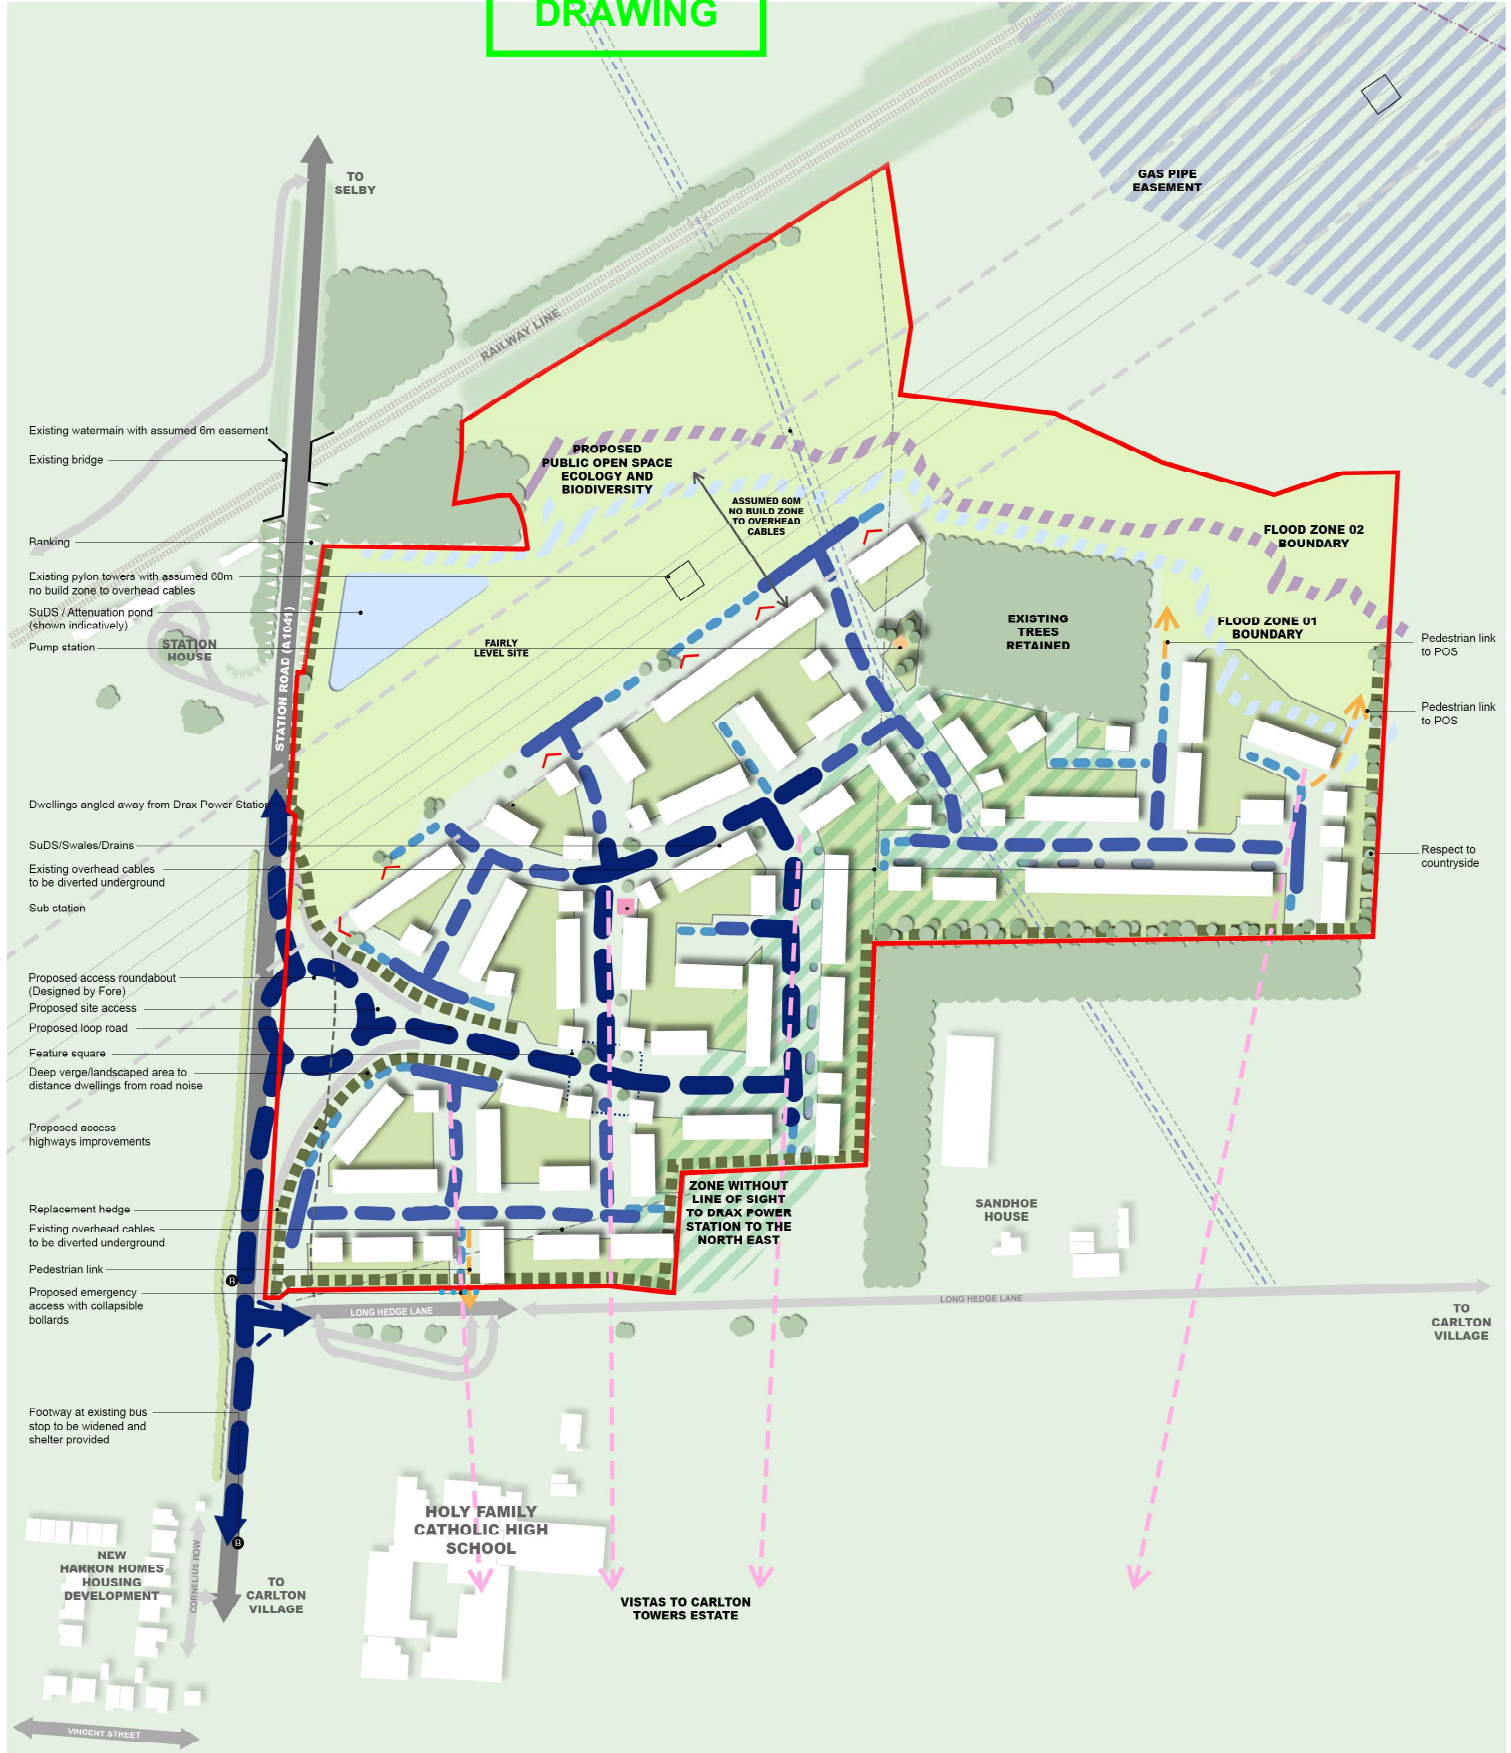

KEY

- | | | | | | | | |
|--|-----------------------------------------------------------------------------|--|---------------------------|--|----------------------------------------------------------------------|--|------------------------------------|
| | - Proposed site boundary
Total area 20.6 acres (10.78 Ha) | | - Existing primary road | | - Zone without line of sight to Drax Power Station to the north east | | - Retained Biodiversity Fringe |
| | - Existing drainage / watercourse | | - Existing secondary road | | - Flood zone 01 boundary | | - Vistas to Carlton Towers Estate |
| | - Existing grassland / meadow | | - Existing tertiary road | | - Flood zone 02 boundary | | - Pedestrian Link |
| | - Existing buildings | | - Proposed access road | | - Gas pipe easement zone | | - Water Main (assumed 6m easement) |
| | - Existing trees / woodland / hedges | | - Proposed secondary road | | - Feature dwelling | | - Existing overhead cables |
| | - Residential development areas
(c.190 dwellings - approx area 13 acres) | | - Proposed tertiary road | | - Feature square | | - Existing gas pipe |
| | - Public Open Space | | - Feature square | | - Pumping station | | - Aspect Arrows |
| | | | - Pumping station | | - Sub station | | - Existing bus stop |

