


**AMENDED
DRAWING**

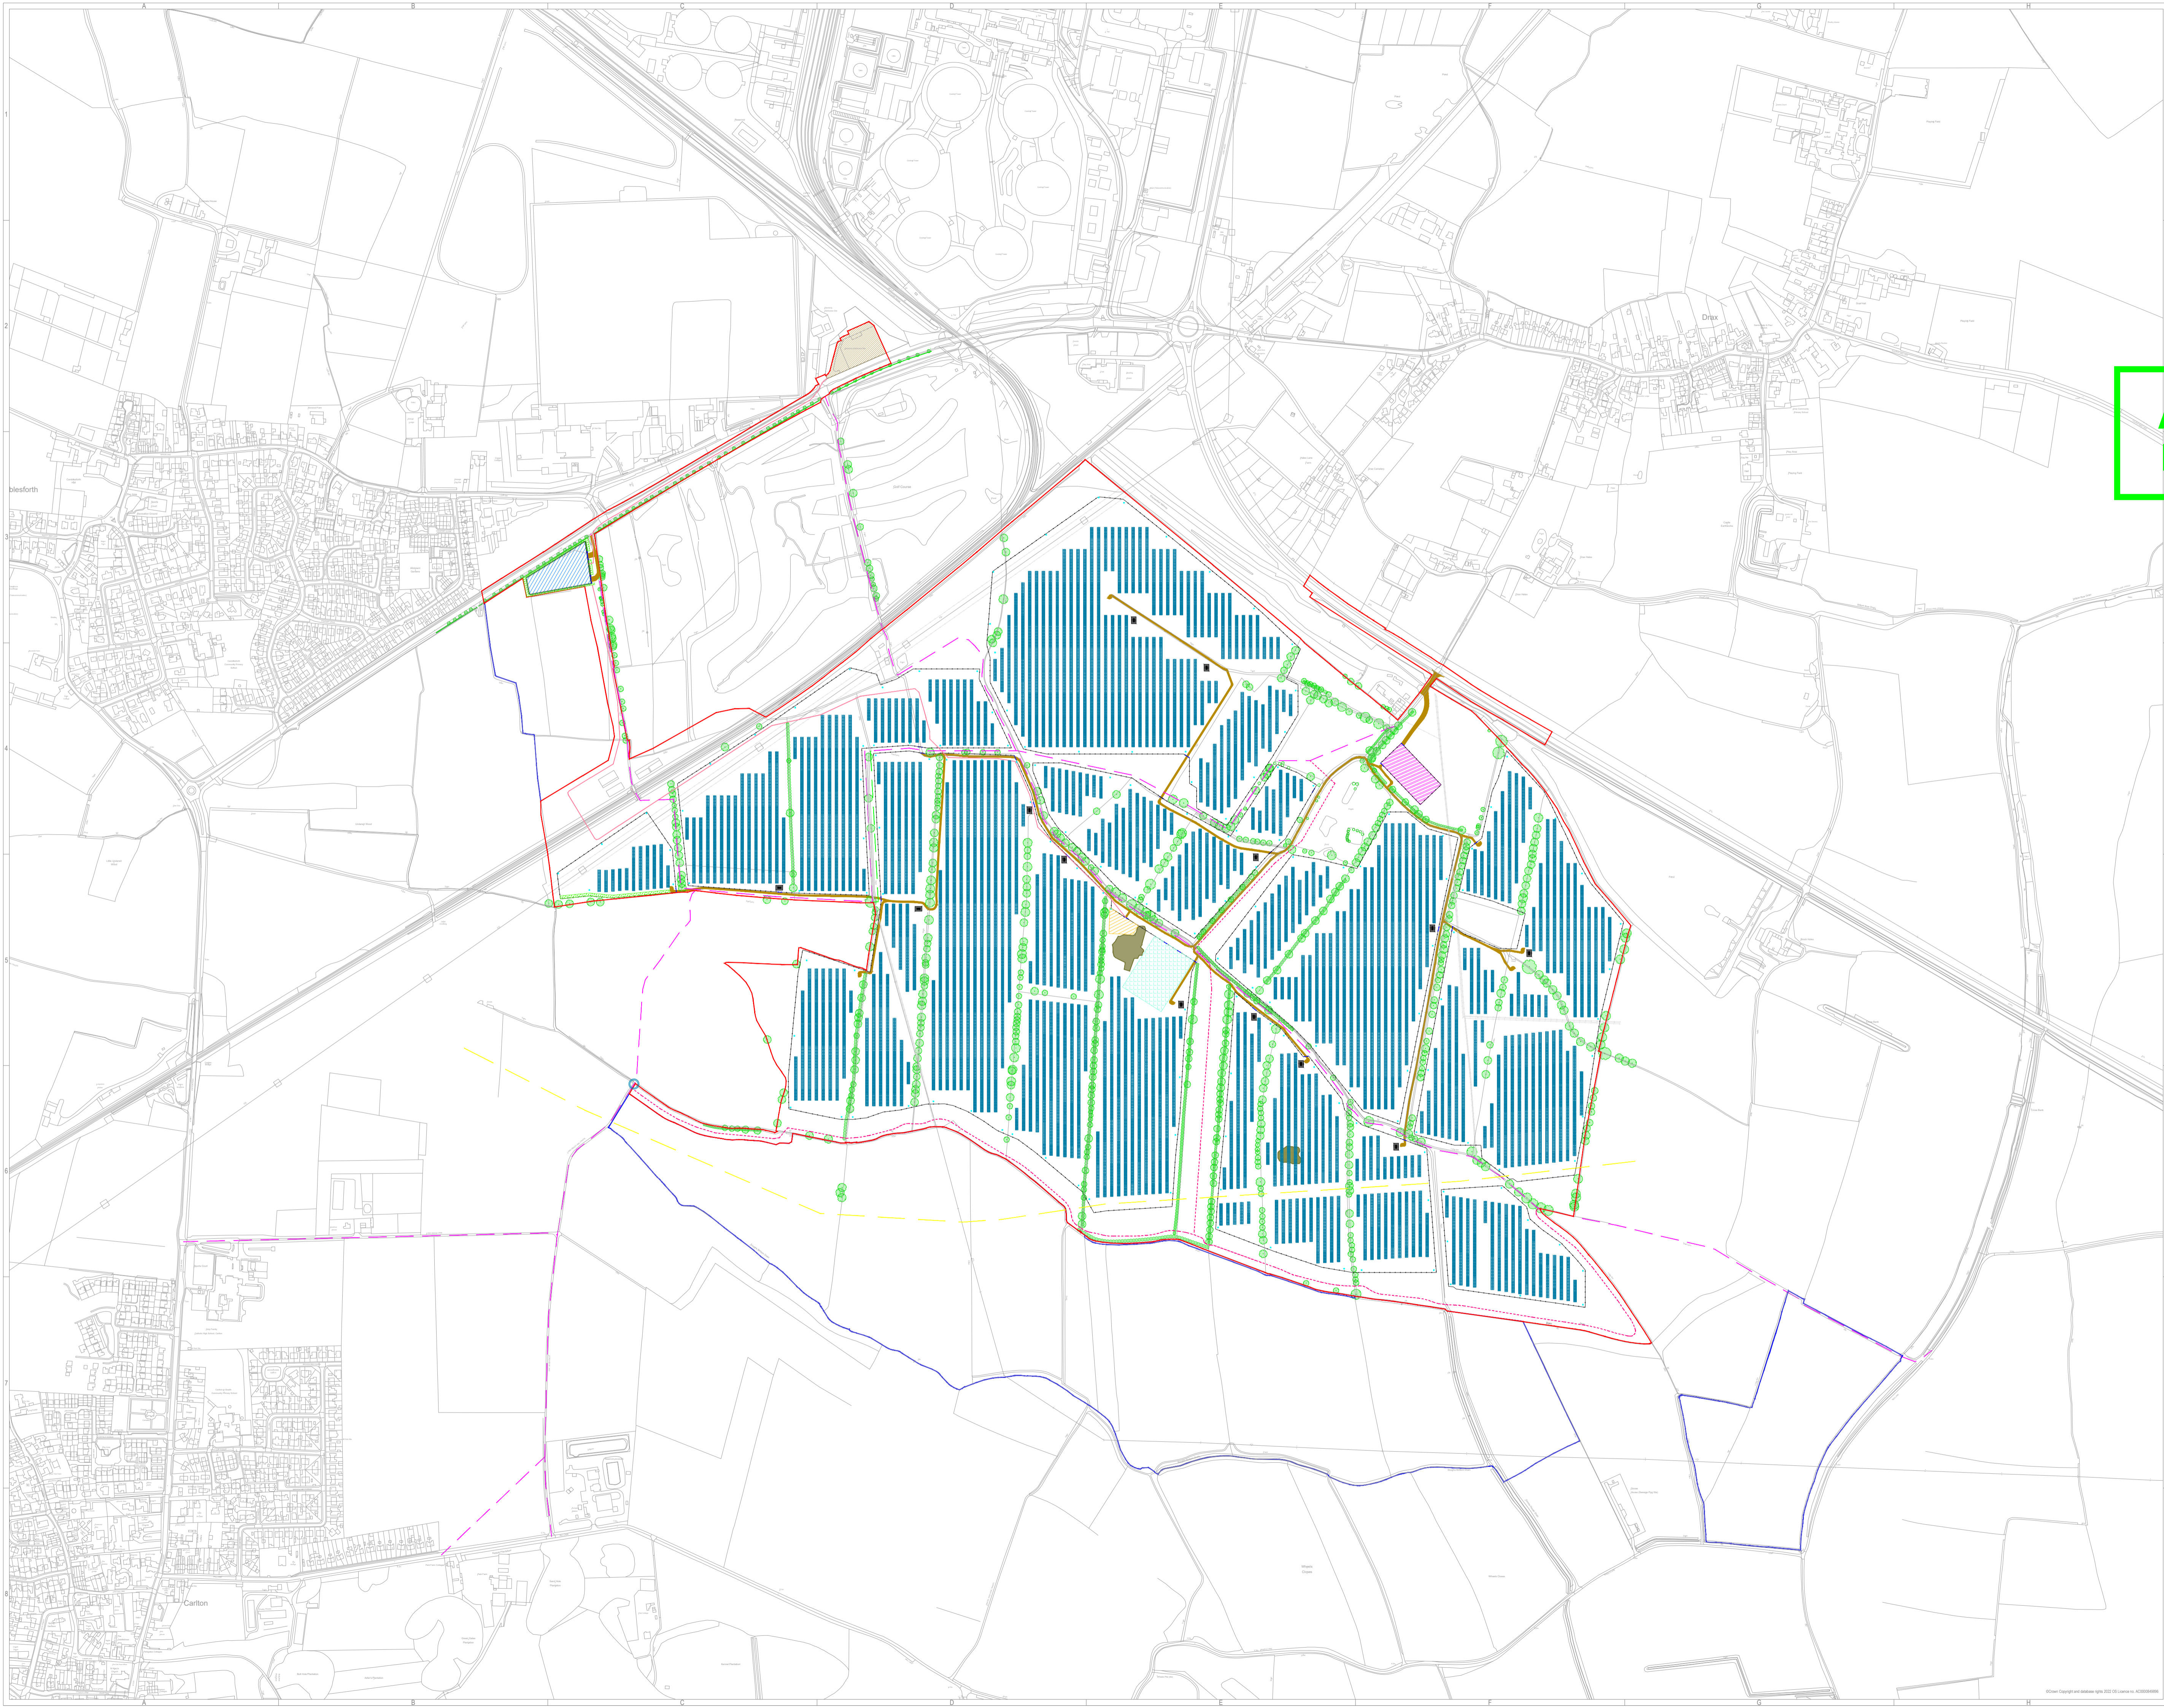

General Legend:	
	Application Boundary
	Landowners Other Area
	Deer Fence - Dr. no. 3
	Temporary Construction Compound - Dr. no. 4
	66kV Substation and Control Room - Dr. no. 5/6/7
	33kV Substation Compound Dr. no. 8
	Battery Energy Storage System Layout - Dr. no. 9
	Cable Route
	Electricity Distribution Site
	Access Road
	Mounting Structure - Dr. no. 10
	Solar PV Conversion Unit Dr. no. 11
	Permissive Public Rights of Way
	Public Rights of Way
	Walked Public Rights of Way
	Gas Pipeline
	Gate
	Indicative CCTV - Dr. no. 13
	Tree
	Hedgerow
	Overhead Electrical line
	400mm Washout Main
	Additional Planting
	Metal Palisade Fencing
	Areas of Archaeology
	Areas of Archaeology/Concrete feet

Project:	Carlton PV farm																									
Project Location:	Wade House Ln, Drax, Selby, YO88PN																									
Ownership:	Carlton Solar Farm Ltd																									
Document Title:	Drawing no. 1 - Site Layout																									
Sheet format:	A1 "841 x 594"	Scale: 1:5000																								
Document amendments:	<table border="1"> <thead> <tr> <th>Version</th> <th>Date</th> <th>Author</th> <th>Comments</th> </tr> </thead> <tbody> <tr> <td>v.3</td> <td>12/04/2023</td> <td>M.N.</td> <td>Cable Route Layout change</td> </tr> <tr> <td>v.4</td> <td>24/04/2023</td> <td>A.A.</td> <td>Revised BESS/33kV Substation</td> </tr> <tr> <td>v.5</td> <td>30/06/2023</td> <td>A.A.</td> <td>Additional Planting</td> </tr> <tr> <td>v.6</td> <td>17/11/2023</td> <td>M.N.</td> <td>Updated key</td> </tr> <tr> <td>v.7</td> <td>12/12/2023</td> <td>A.S.</td> <td>Revised Planting</td> </tr> </tbody> </table>		Version	Date	Author	Comments	v.3	12/04/2023	M.N.	Cable Route Layout change	v.4	24/04/2023	A.A.	Revised BESS/33kV Substation	v.5	30/06/2023	A.A.	Additional Planting	v.6	17/11/2023	M.N.	Updated key	v.7	12/12/2023	A.S.	Revised Planting
Version	Date	Author	Comments																							
v.3	12/04/2023	M.N.	Cable Route Layout change																							
v.4	24/04/2023	A.A.	Revised BESS/33kV Substation																							
v.5	30/06/2023	A.A.	Additional Planting																							
v.6	17/11/2023	M.N.	Updated key																							
v.7	12/12/2023	A.S.	Revised Planting																							
Company:	Island Green Power UK Limited Unit 25.7, Coda Studios 189 Munster Road, London SW6 6AW																									

