


LOCAL AUTHORITY

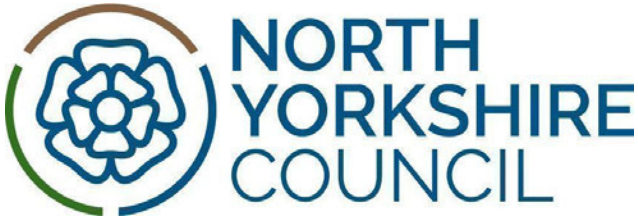

North Yorkshire Council
Licensing Services
Town Hall
St Nicholas Street
Scarborough
YO11 2HG

Part 1 - Premises Details

POSTAL ADDRESS OF PREMISES, OR IF NONE, ORDANCE SURVEY MAP REFERENCE OR DESCRIPTION

Duke of York

124 Church Street, Whitby, North Yorkshire, YO22 4DE.

Telephone 01947 600324

WHERE THE LICENCE IS TIME LIMITED THE DATES

Not applicable

LICENSABLE ACTIVITIES AUTHORISED BY THE LICENCE

- a performance of live music
- any playing of recorded music
- entertainment of a similar description to that falling within a performance of live music, any playing of recorded music or a performance of dance
- the supply of alcohol

THE TIMES THE LICENCE AUTHORISES THE CARRYING OUT OF LICENSABLE ACTIVITIES

Activity (and Area if applicable)	Description	Time From	Time To
E. Performance of live music (Indoors)	Thursday to Tuesday	8:00pm	Midnight
F. Playing of recorded music (Indoors)	Monday to Sunday	11:00am	12:30am
H. Entertainment of a similar description to that falling within E, F, or G (Indoors)	Monday to Sunday	11:00am	Midnight
J. Supply of alcohol for consumption ON and OFF the premises	Monday to Sunday	11:00am	Midnight
	Christmas Eve	11:00am	1:00am
	New Year's Eve	11:00am	2:00am

THE OPENING HOURS OF THE PREMISES

Description	Time From	Time To
Monday to Sunday	8:00am	12:30am
Christmas Eve	8:00am	1:30am
New Year's Eve	8:00am	2:30am


WHERE THE LICENCE AUTHORISES SUPPLIES OF ALCOHOL WHETHER THESE ARE ON AND / OR OFF SUPPLIES

- J. Supply of alcohol for consumption ON and OFF the premises



Part 2

NAME, (REGISTERED) ADDRESS, TELEPHONE NUMBER AND EMAIL (WHERE RELEVANT) OF HOLDER OF PREMISES LICENCE	
Stonegate Pub Company licensing@eigroupplc.com	3 Monkspath Hall Road, Solihull, B90 4SJ. Telephone 0207 399 4200
REGISTERED NUMBER OF HOLDER, FOR EXAMPLE COMPANY NUMBER, CHARITY NUMBER (WHERE APPLICABLE)	
Stonegate Pub Company	FC029833
NAME, ADDRESS AND TELEPHONE NUMBER OF DESIGNATED PREMISES SUPERVISOR WHERE THE PREMISES LICENCE AUTHORISES THE SUPPLY OF ALCOHOL	
Andrew WALLER STONEHOUSE	[REDACTED]
PERSONAL LICENCE NUMBER AND ISSUING AUTHORITY OF PERSONAL LICENCE HELD BY DESIGNATED PREMISES SUPERVISOR WHERE THE PREMISES LICENCE AUTHORISES FOR THE SUPPLY OF ALCOHOL	
Licence No. PA1176	Issued by Scarborough

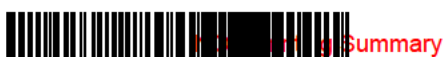

ANNEX 1 - MANDATORY CONDITIONS**MANDATORY CONDITIONS APPLICABLE TO ALL PREMISES LICENCES UNDER THE LICENSING ACT 2003.****Requirement for a Designated Premises Supervisor**

1. No supply of alcohol may be made under the premises licence-
 - (a) at a time when there is no designated premises supervisor in respect of the premises licence, or
 - (b) at a time when the designated premises supervisor does not hold a personal licence or his personal licence is suspended.
2. Every supply of alcohol under the premises licence must be made or authorised by a person who holds a personal licence.

Exhibition of films

1. Where a premises licence authorises the exhibition of films, the licence must include a condition requiring the admission of children to the exhibition of any film to be restricted in accordance with this section.
2. Where the film classification body is specified in the licence, unless subsection (3)(b) applies, admission of children must be restricted in accordance with any recommendation by that body.
3. Where
 - (a) The film classification body is not specified in the licence, or
 - (b) The relevant licensing authority has notified the holder of the licence that this subsection applies to the film in question, admission of children must be restricted in accordance with any recommendation made by that licensing authority.
4. In this section “children” means any person aged under 18; and “film classification body” means the person or persons designated as the authority under section 4 of the Video Recordings Act 1984 (c39) (authority to determine suitability of video works for classification)

Door Supervisors and Security Staff to be licensed by the SIA

1. Where a premises licence includes a condition that at specified times one or more individuals must be at the premises to carry out a security activity, each such individual must be licensed by the Security Industry Authority, with the following exceptions:
 - (a) Premises where the premises licence authorises plays or films.
 - (b) Any occasion mentioned in paragraph 8(3)(b) or (c) of Schedule 2 to the Private Security Industry Act 2001 (premises being used exclusively by a club premises certificate, under a temporary event notice authorising plays or films under a gaming licence), or
 - (c) Any occasion within paragraph 8(3)(d) of Schedule 2 to the Private Security Industry Act 2001.

Age verification policy

1. The premises licence holder or club premises certificate holder must ensure that an age verification policy is adopted in respect of the premises in relation to the sale or supply of alcohol.
2. The designated premises supervisor in relation to the premises licence must ensure that the supply of alcohol at the premises is carried on in accordance with the age verification policy.
3. The policy must require individuals who appear to the responsible person to be under 18 years of age (or such older age as may be specified in the policy) to produce on request, before being served alcohol, identification bearing their photograph, date of birth and either:

- (a) a holographic mark, or
- (b) an ultraviolet feature.

Minimum price of alcohol

1. A relevant person shall ensure that no alcohol is sold or supplied for consumption on or off the premises for a price which is less than the permitted price.
2. For the purposes of the condition set out in paragraph 1
 - (a) "duty" is to be construed in accordance with the Alcoholic Liquor Duties Act 1979
 - (b) "permitted price" is the price found by applying the formula -

$$P = D + (D \times V)$$
 where -
 - (i) P is the permitted price,
 - (ii) D is the amount of duty chargeable in relation to the alcohol as if the duty were charged on the date of the sale or supply of the alcohol, and
 - (iii) V is the rate of value added tax chargeable in relation to the alcohol as if the value added tax were charged on the date of the sale or supply of the alcohol;
 - (c) "relevant person" means, in relation to premises in respect of which there is in force a premises licence
 - (i) the holder of the premises licence.
 - (ii) the designated premises supervisor (if any) in respect of such a licence, or
 - (iii) the personal licence holder who makes or authorises a supply of alcohol under such a licence;
 - (d) "relevant person" means, in relation to premises in respect of which there is in force a club premises certificate, any member or officer of the club present on the premises in a capacity which enables the member or officer to prevent the supply in question; and
 - (e) "value added tax" means value added tax charged in accordance with the Value Added Tax Act 1994.
3. Where the permitted price given by Paragraph (b) of paragraph 2 would (apart from this paragraph) not be a whole number of pennies, the price given by that sub-paragraph shall be taken to be the price actually given by that sub-paragraph rounded up to the nearest penny.
4. (1) Sub-paragraph (2) applies where the permitted price given by Paragraph (b) of paragraph 2 on a day ("the first day") would be different from the permitted price on the next day ("the second day") as a result of a change to the rate of duty or value added tax.

(2) The permitted price which would apply on the first day applies to sales or supplies of alcohol which take place before the expiry of the period of 14 days beginning on the second day.

The following conditions apply where the licence or certificate authorises "on" or "on and off" sales

No irresponsible drinks promotions

1. The responsible person must ensure that staff on relevant premises do not carry out, arrange or participate in any irresponsible promotions in relation to the premises.
2. In this paragraph, an irresponsible promotion means any one or more of the following activities, or substantially similar activities, carried on for the purpose of encouraging the sale or supply of alcohol for consumption on the premises:
 - (a) games or other activities which require or encourage, or are designed to require or encourage, individuals to:
 - (i) drink a quantity of alcohol within a time limit (other than to drink alcohol sold or supplied on the

- premises before the cessation of the period in which the responsible person is authorised to sell or supply alcohol), or
- (ii) drink as much alcohol as possible (whether within a time limit or otherwise);
- (b) provision of unlimited or unspecified quantities of alcohol free or for a fixed or discounted fee to the public or to a group defined by a particular characteristic in a manner which carries a significant risk of undermining a licensing objective;
- (c) provision of free or discounted alcohol or any other thing as a prize to encourage or reward the purchase and consumption of alcohol over a period of 24 hours or less in a manner which carries a significant risk of undermining a licensing objective;
- (d) selling or supplying alcohol in association with promotional posters or flyers on, or in the vicinity of, the premises which can reasonably be considered to condone, encourage or glamorise anti-social behaviour or to refer to the effects of drunkenness in any favourable manner;
- (e) dispensing alcohol directly by one person into the mouth of another (other than where that other person is unable to drink without assistance by reason of disability).

Free water

1. The responsible person must ensure that free potable water is provided on request to customers where it is reasonably available.

Small measures to be available

1. The responsible person must ensure that;
- (a) where any of the following alcoholic drinks is sold or supplied for consumption on the premises (other than alcoholic drinks sold or supplied having been made up in advance ready for sale or supply in a securely closed container) it is available to customers in the following measures:
- (i) beer or cider: ½ pint;
- (ii) gin, rum, vodka or whisky: 25 ml or 35 ml; and
- (iii) still wine in a glass: 125 ml;
- (b) these measures are displayed in a menu, price list or other printed material which is available to customers on the premises; and
- (c) where a customer does not in relation to a sale of alcohol specify the quantity of alcohol to be sold, the customer is made aware that these measures are available.

ANNEX 2 - CONDITIONS CONSISTENT WITH THE OPERATING SCHEDULE

General

1. There shall be a 30 minute 'wind down' period after the permitted hours for the sale of alcohol.
2. Live Music shall be no more than 2 days per week. These days shall vary. The live music shall be by way of a single person with amplified voice/instrument.
3. Recorded Music shall be by way of music playing unobtrusively in the background.
4. The licensee shall request taxis to be considerate when picking up fares from outside of the premises and specifically request them not to sound their horns.

CCTV

5. The following CCTV conditions shall apply to this licensing application
- i) A colour digital CCTV system shall be operational at the premises at all times when licensable activities are being carried out and at any other times where members of the public are present on the premises.

- ii) The CCTV system shall contain the correct time and date stamp information.
- iii) The CCTV system shall cover all areas of the premises occupied by the public under the terms of the licence.
- iv) The CCTV system shall be capable of providing quality images of good evidential value. The CCTV system shall have sufficient storage retention capacity for a minimum of 28 days' continuous footage.
- v) The CCTV footage will be controlled and kept in a secure environment to prevent tampering or unauthorised viewing.
- vi) The data controller who is responsible for any CCTV images captured on cameras on the premises will, on the lawful request of an authorised officer or an officer of North Yorkshire Police, cause any required footage to be downloaded immediately, or where this is not possible, as soon as reasonably practicable, and supplied to the requesting officer. Where the CCTV images are not supplied at the time of the request being made the data controller will ensure that they are secured to prevent any overwriting.
- vii) The CCTV system will be adequately maintained and be capable of transporting recorded material onto a removable media. The CCTV system replay software must allow an authorised officer or an officer of North Yorkshire Police to search the picture footage effectively and see all the information contained in the picture footage for the purposes of detecting, investigating and preventing crime. It must be possible to replay exported files immediately e.g. no indexing of files or verification checks.
- viii) No device shall be permitted that could in any way adversely affect or impede the quality of the images recorded by the CCTV system, e.g. smoke or dry ice machines.

Security, Noise Nuisance & Children

- 6. The premises shall continue to participate in the local Pub Watch scheme, to include the use of a Pub Watch radio and adoption of the 'Banned from One, Banned from All' scheme.
- 7. Door staff shall be utilised during special events and Bank Holidays when requested by North Yorkshire Police.
- 9. There shall be a maximum occupancy of 100 persons.

ANNEX 3 - CONDITIONS ATTACHED AFTER A HEARING BY THE LICENSING AUTHORITY


None

ANNEX 4 - PLANS

Attached

Do not scale from this drawing. All dimensions to be checked on site prior to manufacture and construction. This drawing is the property of Harrison Ince Holdings Limited and should not be reproduced without permission. All discrepancies to be brought to the attention of the architect immediately. This drawing is to be read in conjunction with the specification / bill of quantities and related drawings.

REVISIONS			
-	FIRST ISSUE	20.07.2022	RG
A	REVISED LAYOUT WITH ROOM LABELS	21.07.2022	RG
B	REVISED LAYOUT	26.07.2022	RG

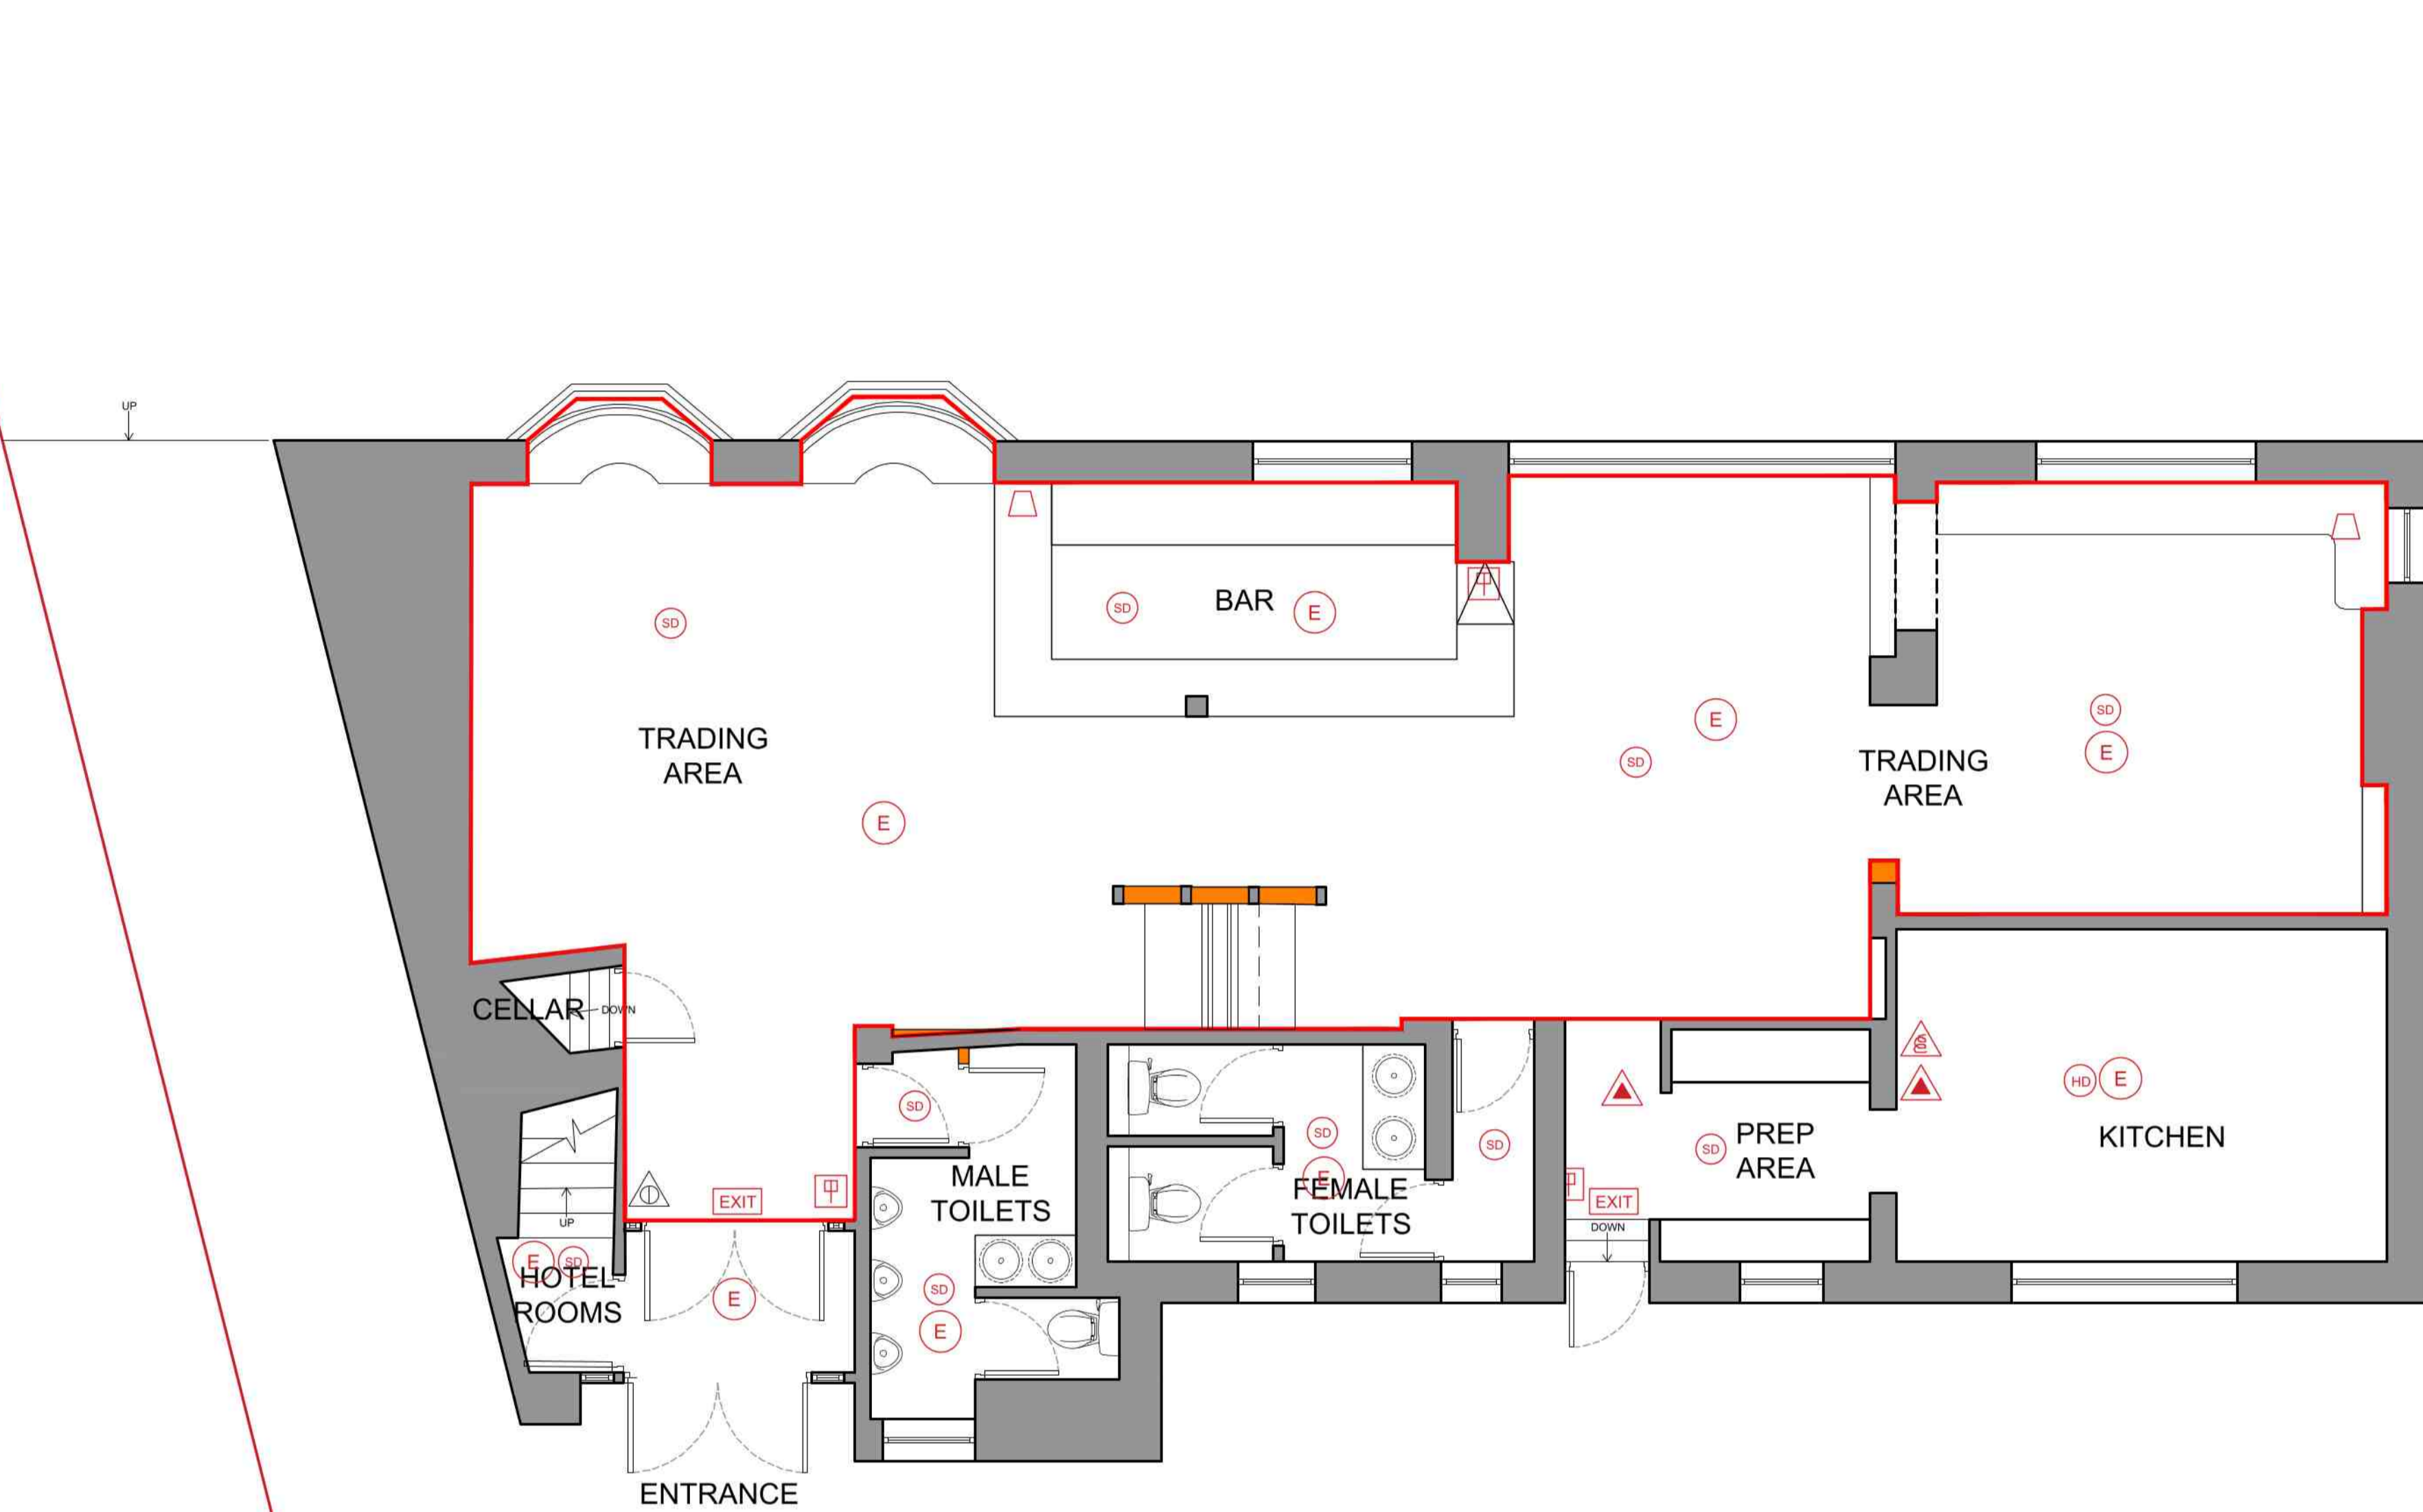


GROUND FLOOR PLAN - PUB
SCALE 1:50

FIRE AUTHORITY REQUIREMENTS

- VP VISION PANEL
- PB PANIC BOLT
- SC SELF-CLOSING
- EXIT** SELF CONTAINED MAINTAINED DIRECTIONAL EMERGENCY EXIT SIGN ILLUMINATED SUSPENDED *FIRE EXIT* SIGN 75mm LETTERS
- E** AREA COVERED BY MAINTAINED EMERGENCY LIGHT FITTING TO BS.5266, PART 1
- HD** AREA COVERED BY HEAT DETECTORS
- SD** AREA COVERED BY SMOKE DETECTORS
- FP** FIRE ALARM CALL POINT
- FAIP** FIRE ALARM INDICATOR PANEL
- ▲** FIRE BLANKET IN CONTAINER
- ▲** CARBON DIOXIDE FIRE EXTINGUISHER
- ▲** 9 LITRE WATER EXTINGUISHER
- ▲** DRY POWDER EXTINGUISHER
- ▲** FOAM FIRE EXTINGUISHER
- ▲** ALARM WARNING DEVICE (voice type in Customer Areas) music sound system to be de-activated.

▭ LICENSABLE ACTIVITIES

NOTES:
ANYTHING SHOWN ON THIS PLAN WHICH IS NOT REQUIRED BY THE PLAN REGULATIONS IS FOR ILLUSTRATIVE PURPOSES ONLY AND **DOES NOT** FORM PART OF THE PREMISES LICENCE.
THE LOCATION AND TYPE OF ANY FIRE SAFETY AND ANY OTHER SAFETY EQUIPMENT IS SHOWN AS AT PRESENT. THIS MAY VARY FROM TIME TO TIME WITH THE ARRANGEMENT OF THE FIRE OFFICER OR AFTER A FIRE RISK ASSESSMENT.

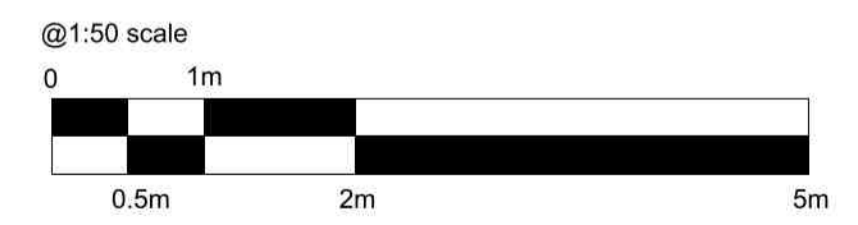

HARRISON INCE ARCHITECTS INTERIOR DESIGNERS	
CLIENT STONEGATE PUB COMPANY	
PROJECT DUKE OF YORK, 124 CHURCH STREET, WHITBY, YO22 4DE	
TITLE PROPOSED GROUND FLOOR LICENSING PLAN	
DATE JULY 2022	SCALE 1:50 @ A1
JOB NO. ST158	DWG. NO. AM01 B
DRAWN CAD/RG	CHECKED

SUN HOUSE
24 LITTLE PETER STREET
KNOTT MILL
MANCHESTER
M15 4PS
TEL: 0161 236 3650
EMAIL: enquiries@harrison-ince.co.uk